



PLAN
 DESIGNED BY R. HARR
 CHECKED BY J. HARR
 DATE 1/2/69

PROFILE
 DESIGNED BY R. HARR
 CHECKED BY J. HARR
 DATE 1/2/69

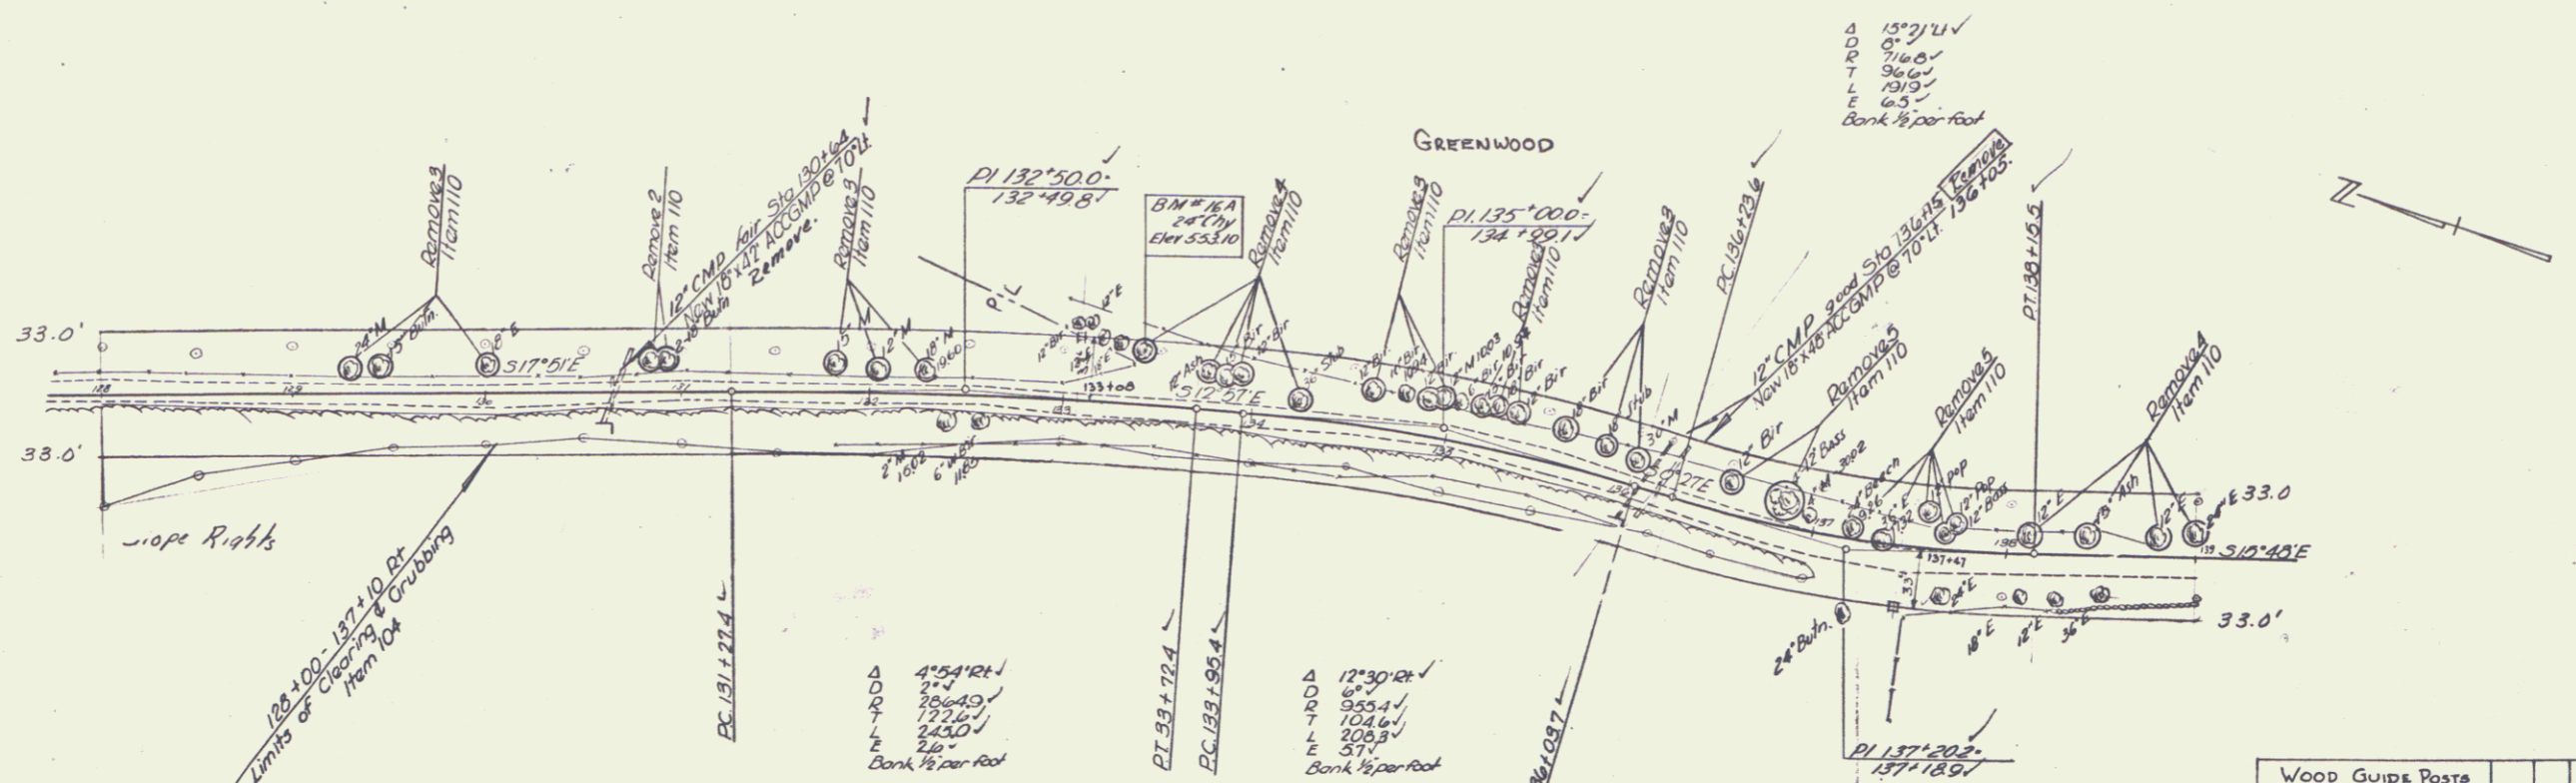

Drives	LL	RL
137+00	LL	RL
137+96	LL	RL

Wood Guide Posts	Lt.	Rt.	Total
130+64		1	1
136+05		1	1
136+94-144+91	51	51	102
TOTALS			104

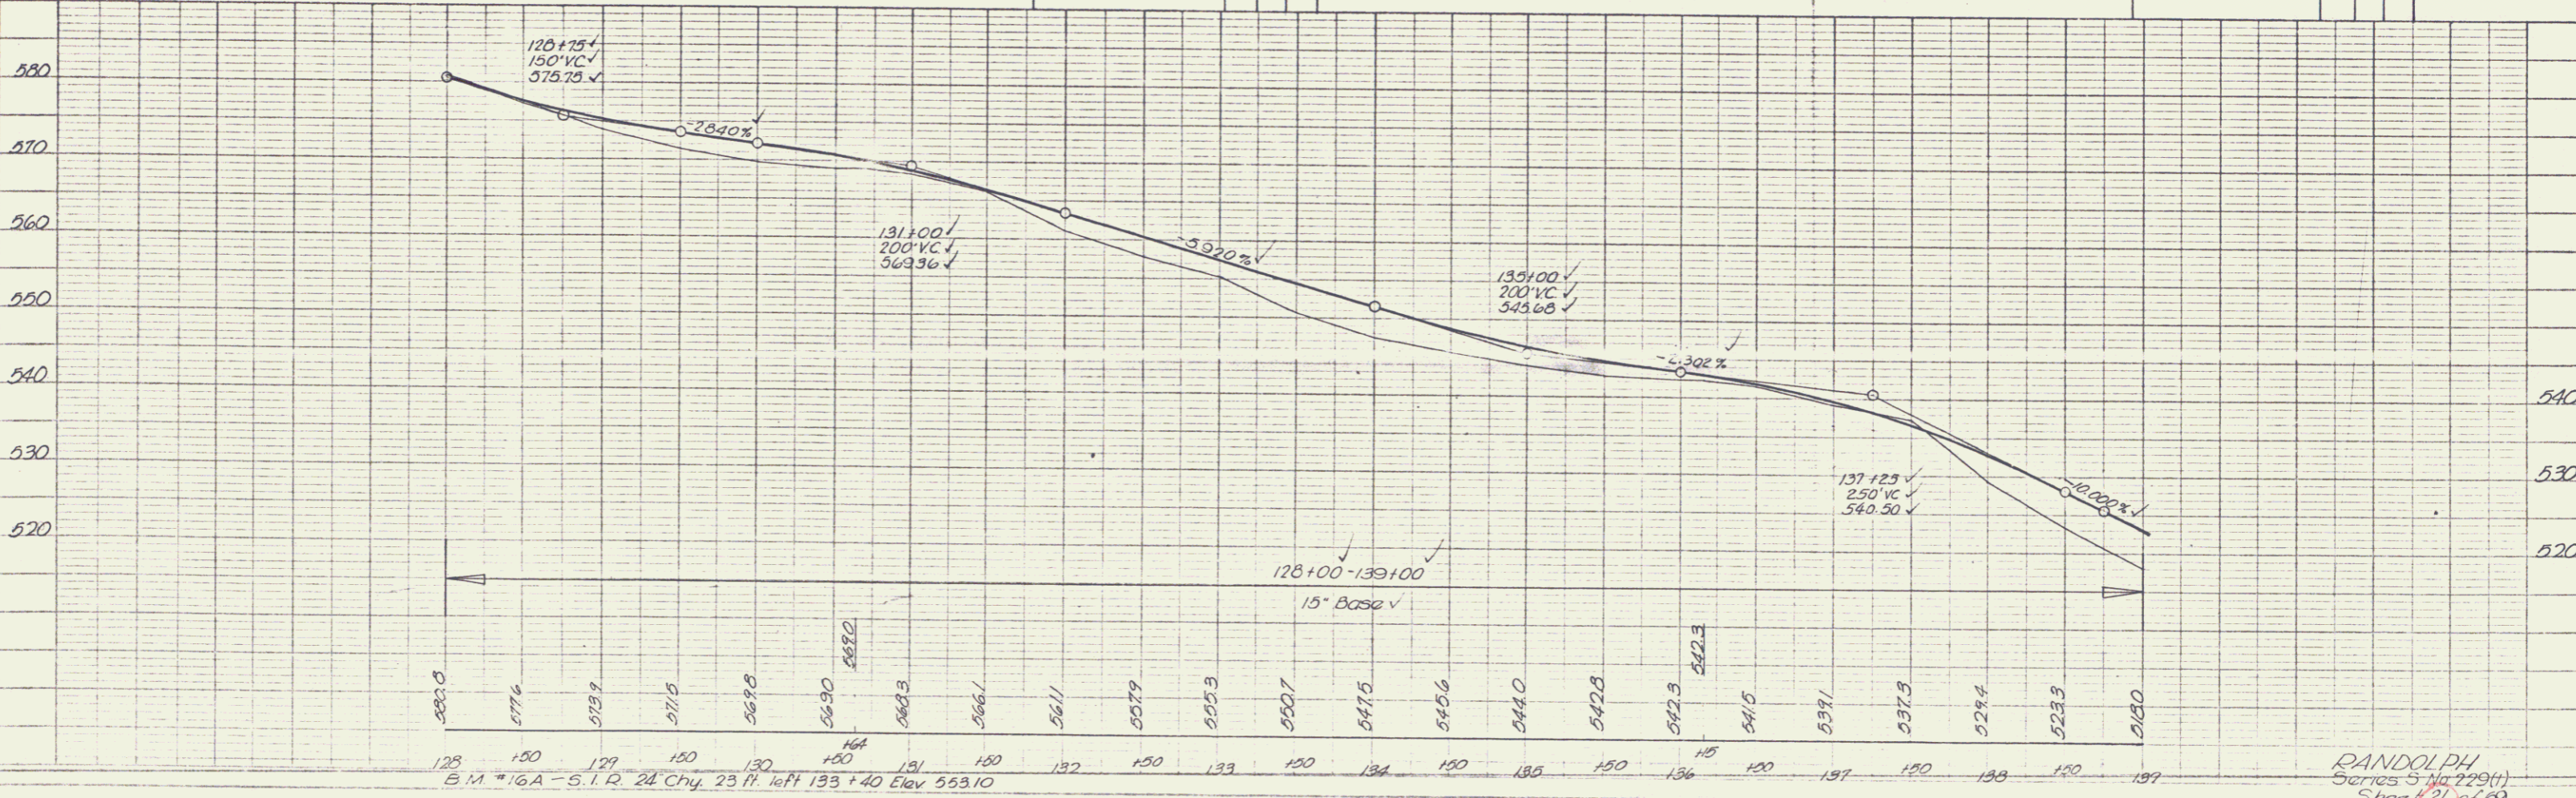

RANDOLPH
 Series 5 No 229(1)
 Sheet 2 of 69