


see project
AP0101(50)
00R409
P.C. Cressell

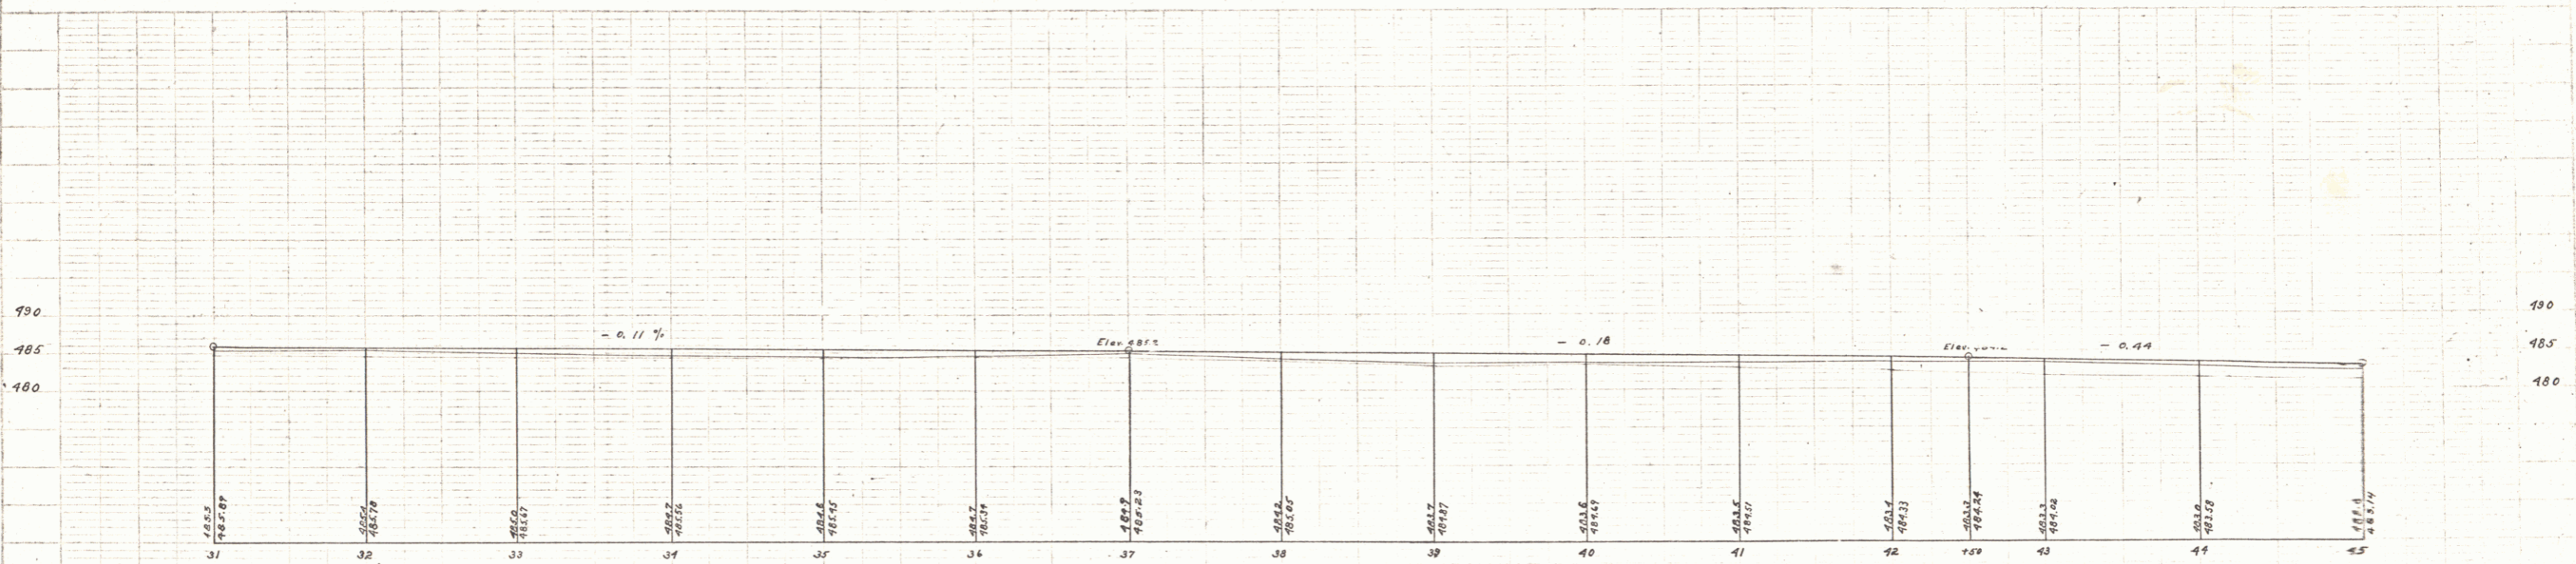

31
32
33
34
35
36
37
38
39
40
41
42
43
44
45

B.M. Spike in elm 10' right of Sta. 31+00, Elev. 484.80
B.M. Spike in elm 20.0 right of Sta. 35+00, Elev. 483.97
B.M. Spike in stump 23' right of Sta. 39+00, Elev. 483.73
B.M. Spike in elm 24.5 right of Sta. 44+00, Elev. 482.79

Note: All Crown Elevations to be lowered 0.08 FT.

W. W. Davis
J. L. Davis
J. L. Davis

W. W. Davis
J. L. Davis
J. L. Davis

Series V-5
Sheet 4 of 20 Ms B-15

4