

GUARD RAIL REQUIRED ON LEFT

Sta	to Sta	Length	24 ft
47+30	to 47+54	24	-
49+33	to 49+57	24	-
51+14	to 51+38	24	-
56+82	to 57+06	24	-
57+30	to 57+54	24	-



TOTAL THIS SHEET 256 FT.

NEW CULVERTS REQUIRED

Sta	Size	Material	Length	Weight
47+93	3x2'	Reinforced Concrete	41'-6"	-
	1-2-4	Concrete	8.3 Cu Yds.	-
	1-3-6	Concrete	10.4 "	-
		Steel	187.0 Lbs.	-

CULVERT REPAIRS REQUIRED

Sta	Size	Material	Length	Weight
49+95	3x3'	Reinforced Concrete	27'-4"	-
	1-2-4	Concrete	5.6 Cu Yds.	-
	1-3-6	Concrete	8.3 "	-
		Steel	129.0 Lbs.	-
51+26	1-2-4	Concrete Inlet Box	1.5 Cu Yds.	-
56+94			1.0 "	-

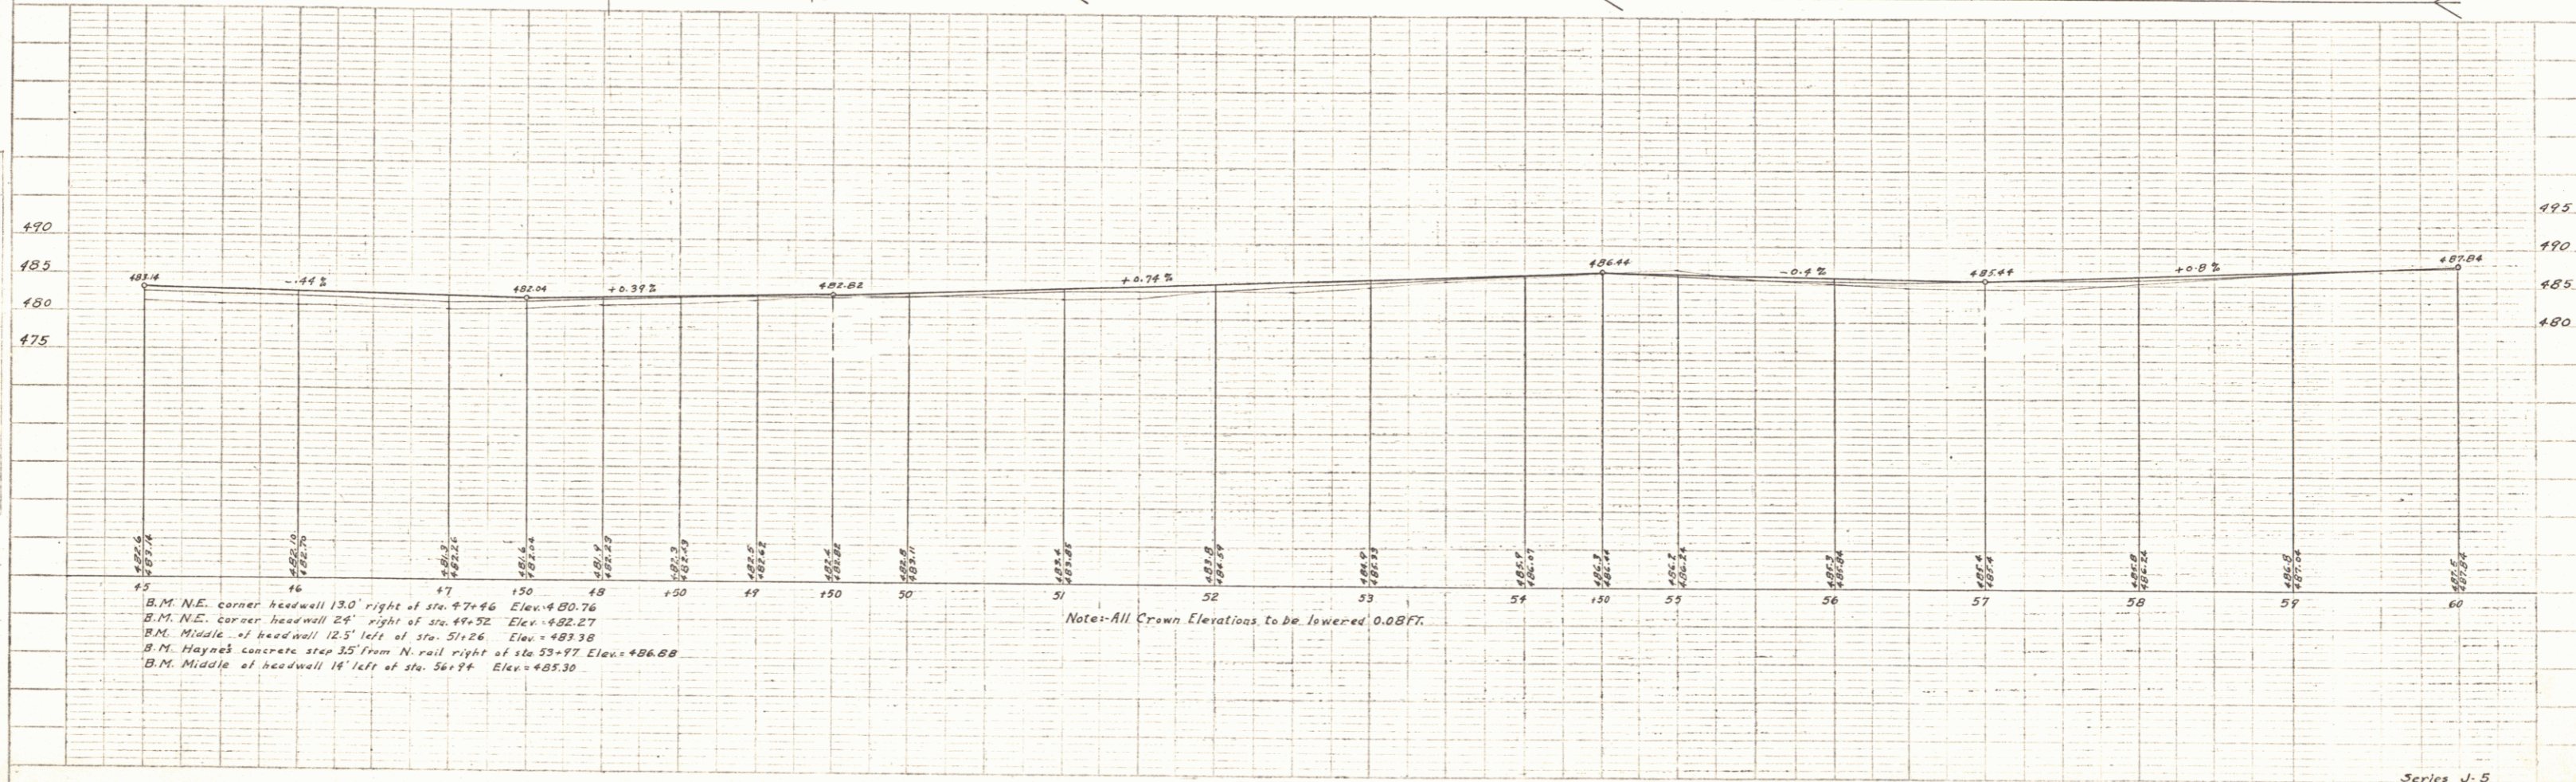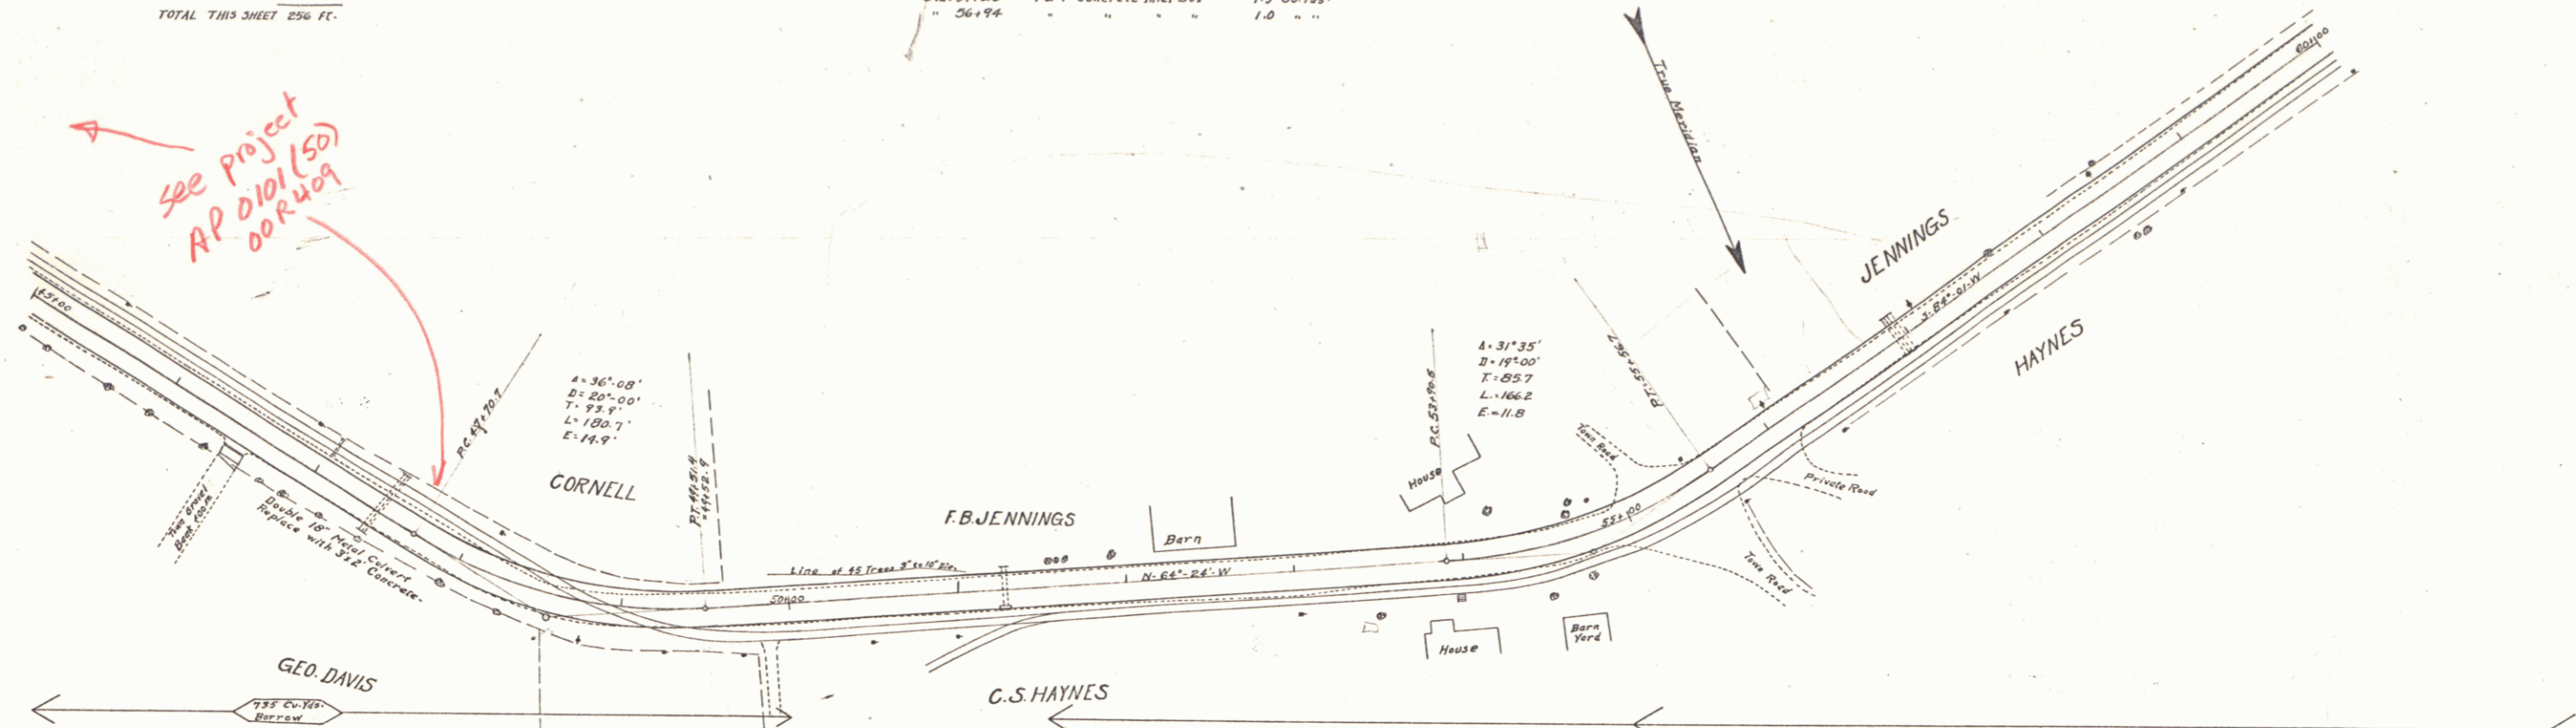

PLAN
 L.L. Davis
 C.S. Haynes
 J.L. Davis

PROFILE
 L.L. Davis
 C.S. Haynes
 J.L. Davis

5