
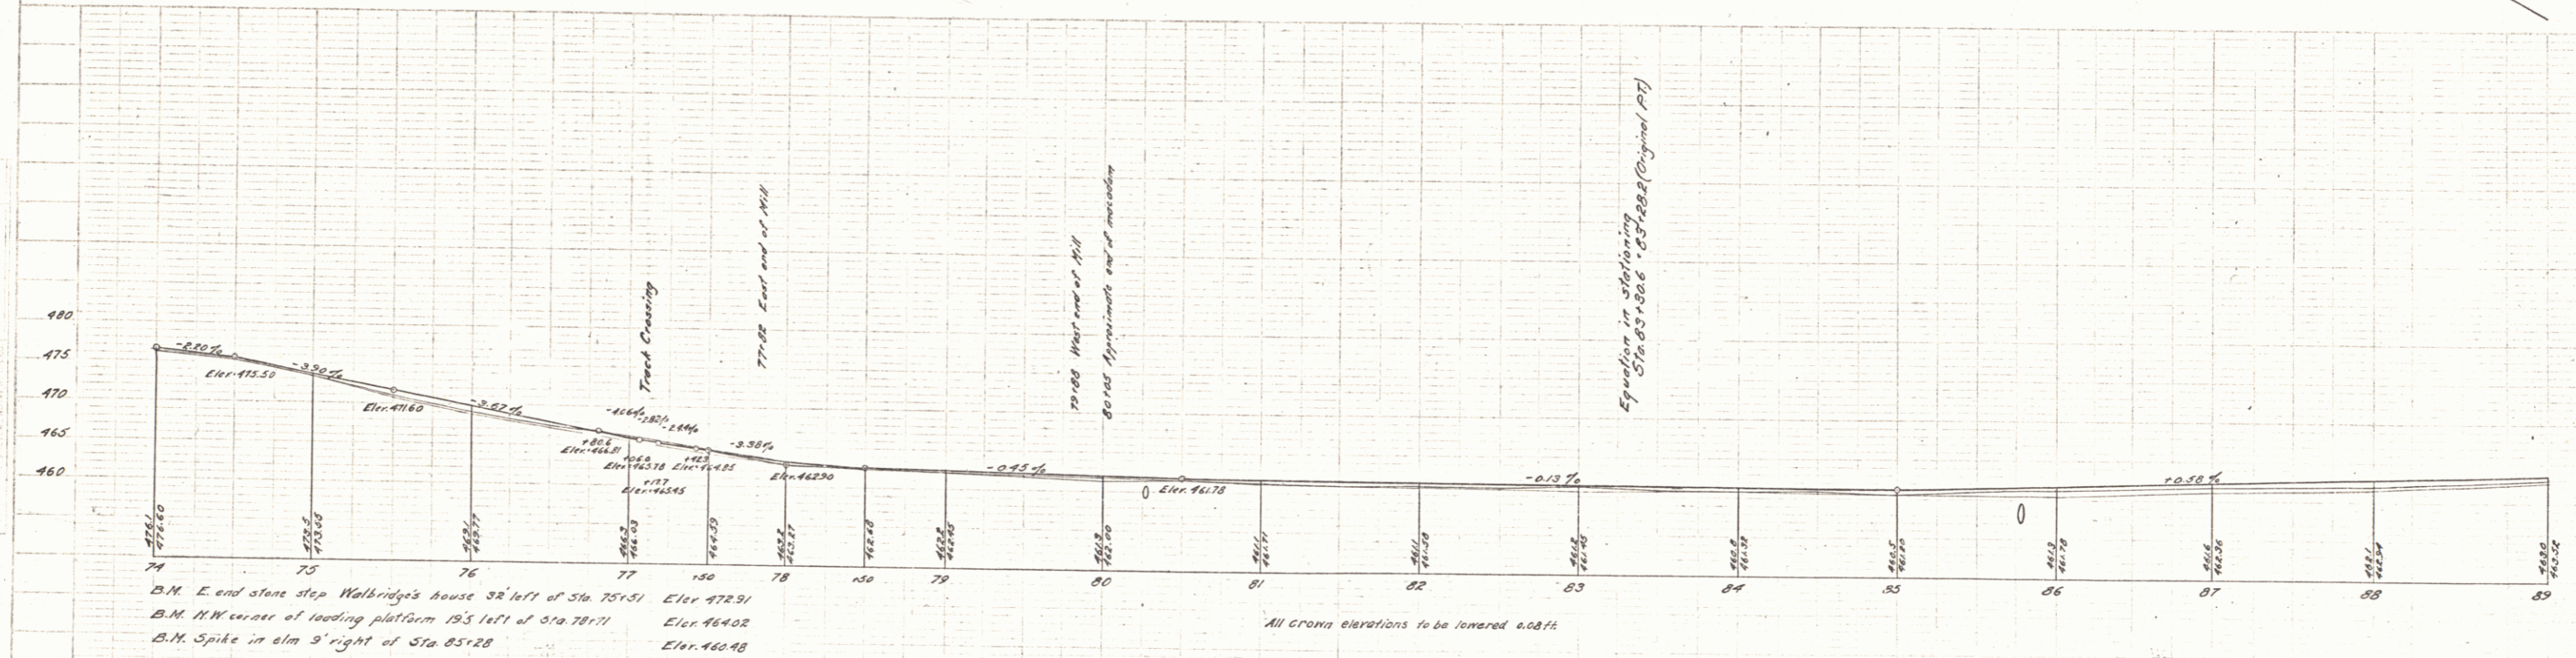


GUARD RAIL REQUIRED  
ON RIGHT  
Sta 85+64 to Sta 85+88 Length 24 ft

GULVERT REPAIRS REQUIRED  
Sta 80+27 Reinforced concrete 20x15  
1-2-4 concrete 3.6 cu yds  
1-3-6 " 53 " "  
Steel 600 lbs.  
Sta 85+82 1-3-6 " 4.5 cu yds

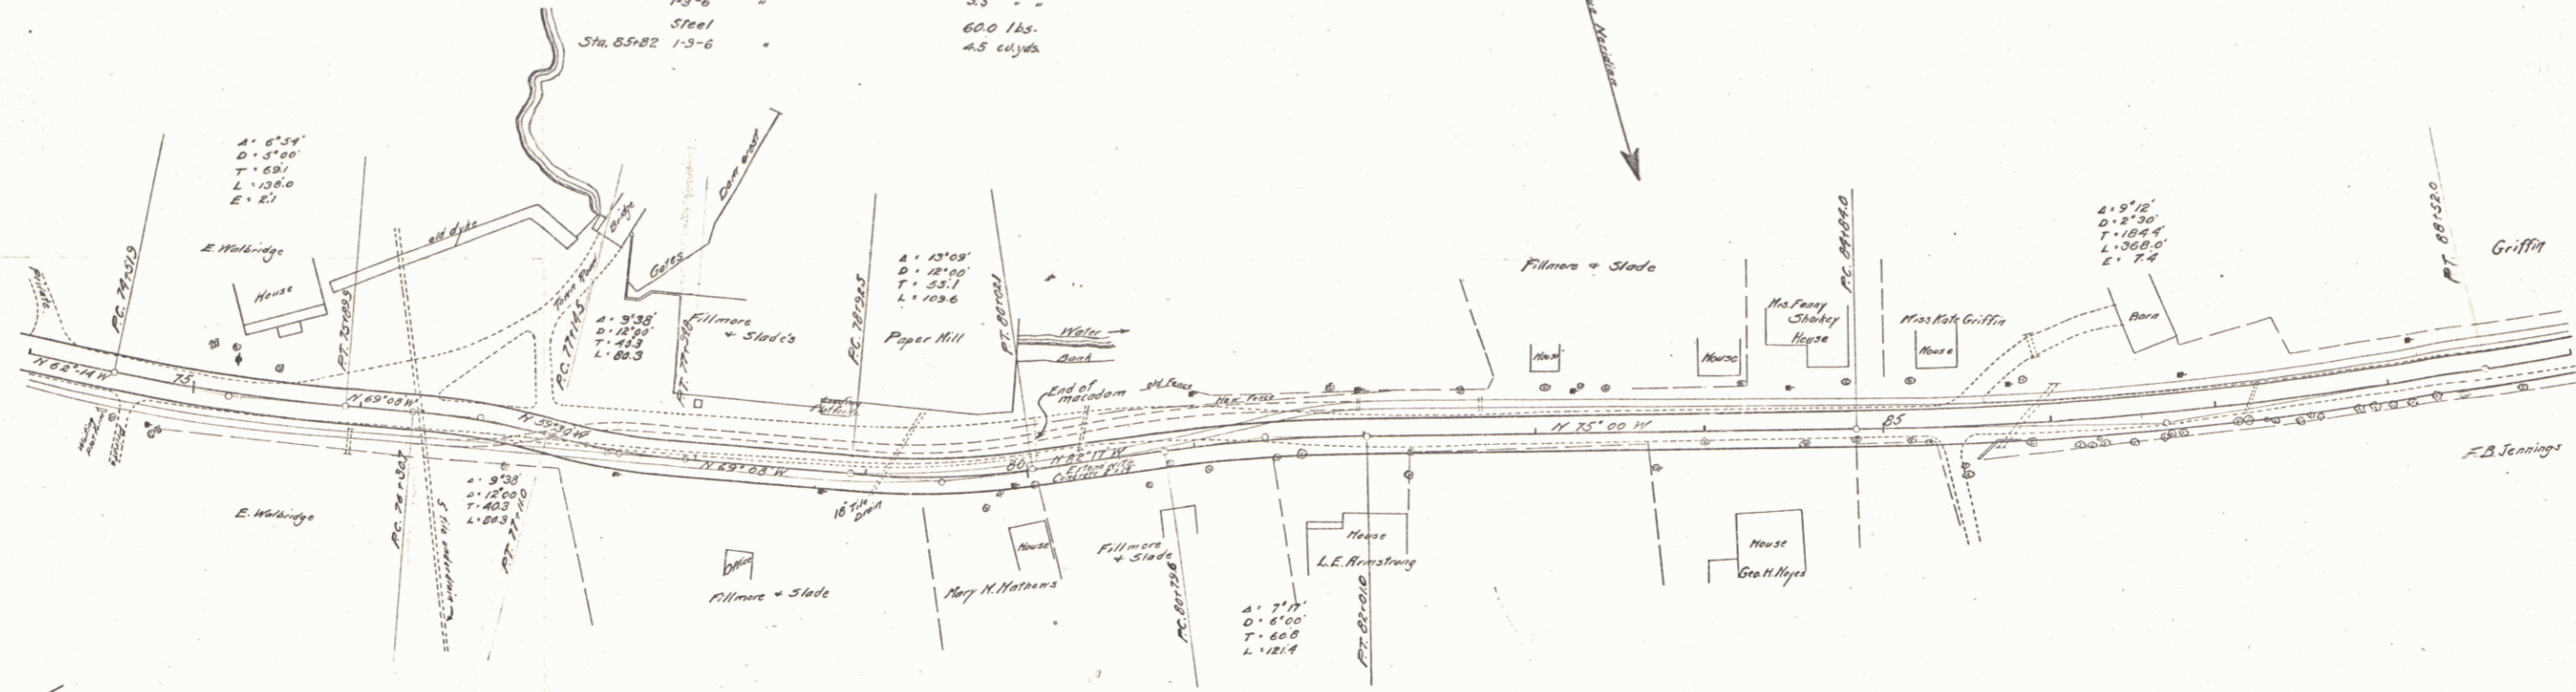

Scale  
1" = 100'  
1" = 100'

Scale  
1" = 100'  
1" = 100'

Series J-3  
Sheet 7 of 26 MeB-15