


NOTE - If found necessary in the field, the engineer may have the channel excavated to this approximate grade.

CHANNEL EXCAV. 4349 Cuyds.
 HEAVY STONE FILL (MOO) 1475 Cuyds.
 FORCE ACCOUNT 800 Cuyds.

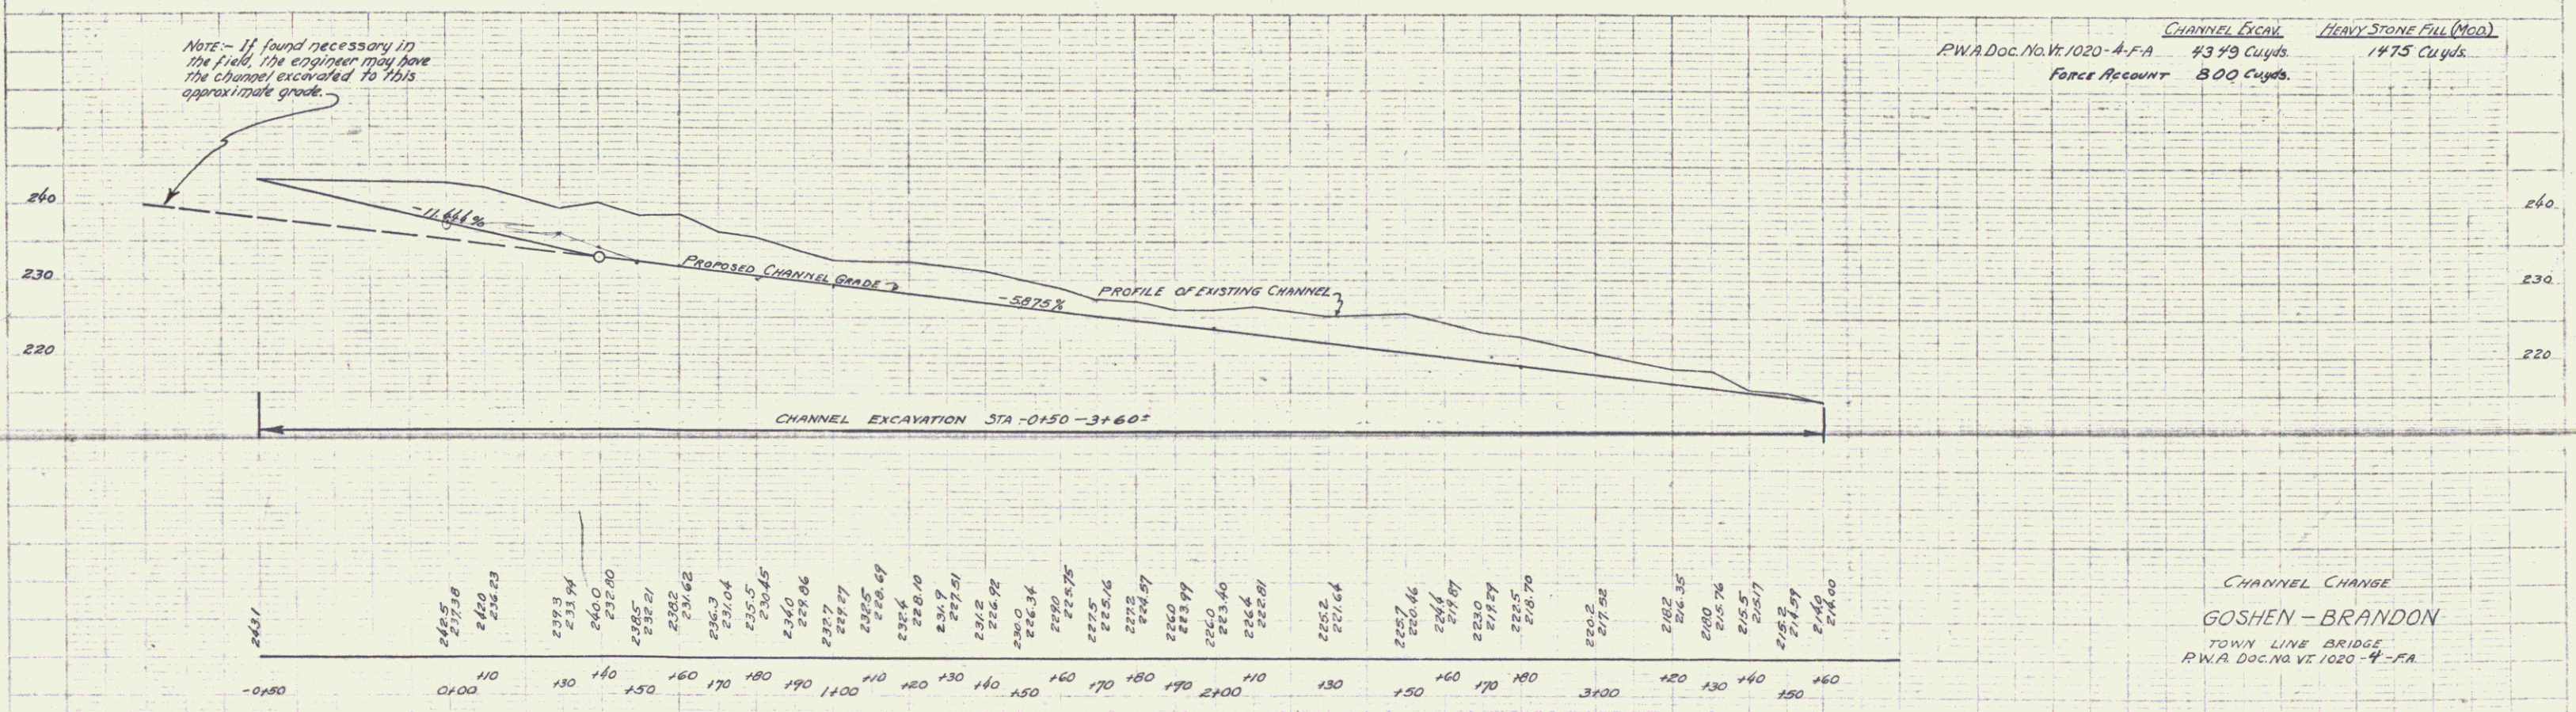

CHANNEL CHANGE
 GOSHEN - BRANDON
 TOWN LINE BRIDGE
 PWA Doc. No. VT 1020-4-FA