


~ BRIDGE DATA ~

PRESENT PROPOSED	
TYPE	I BEAM
SPANS	SINGLE 12'
CLEARWAY	8'
WATERWAY	30"
LENS ORDDAL	21'
ROUWTH	13'

~ BORING DATA ~
GRAVEL & BOULDERS

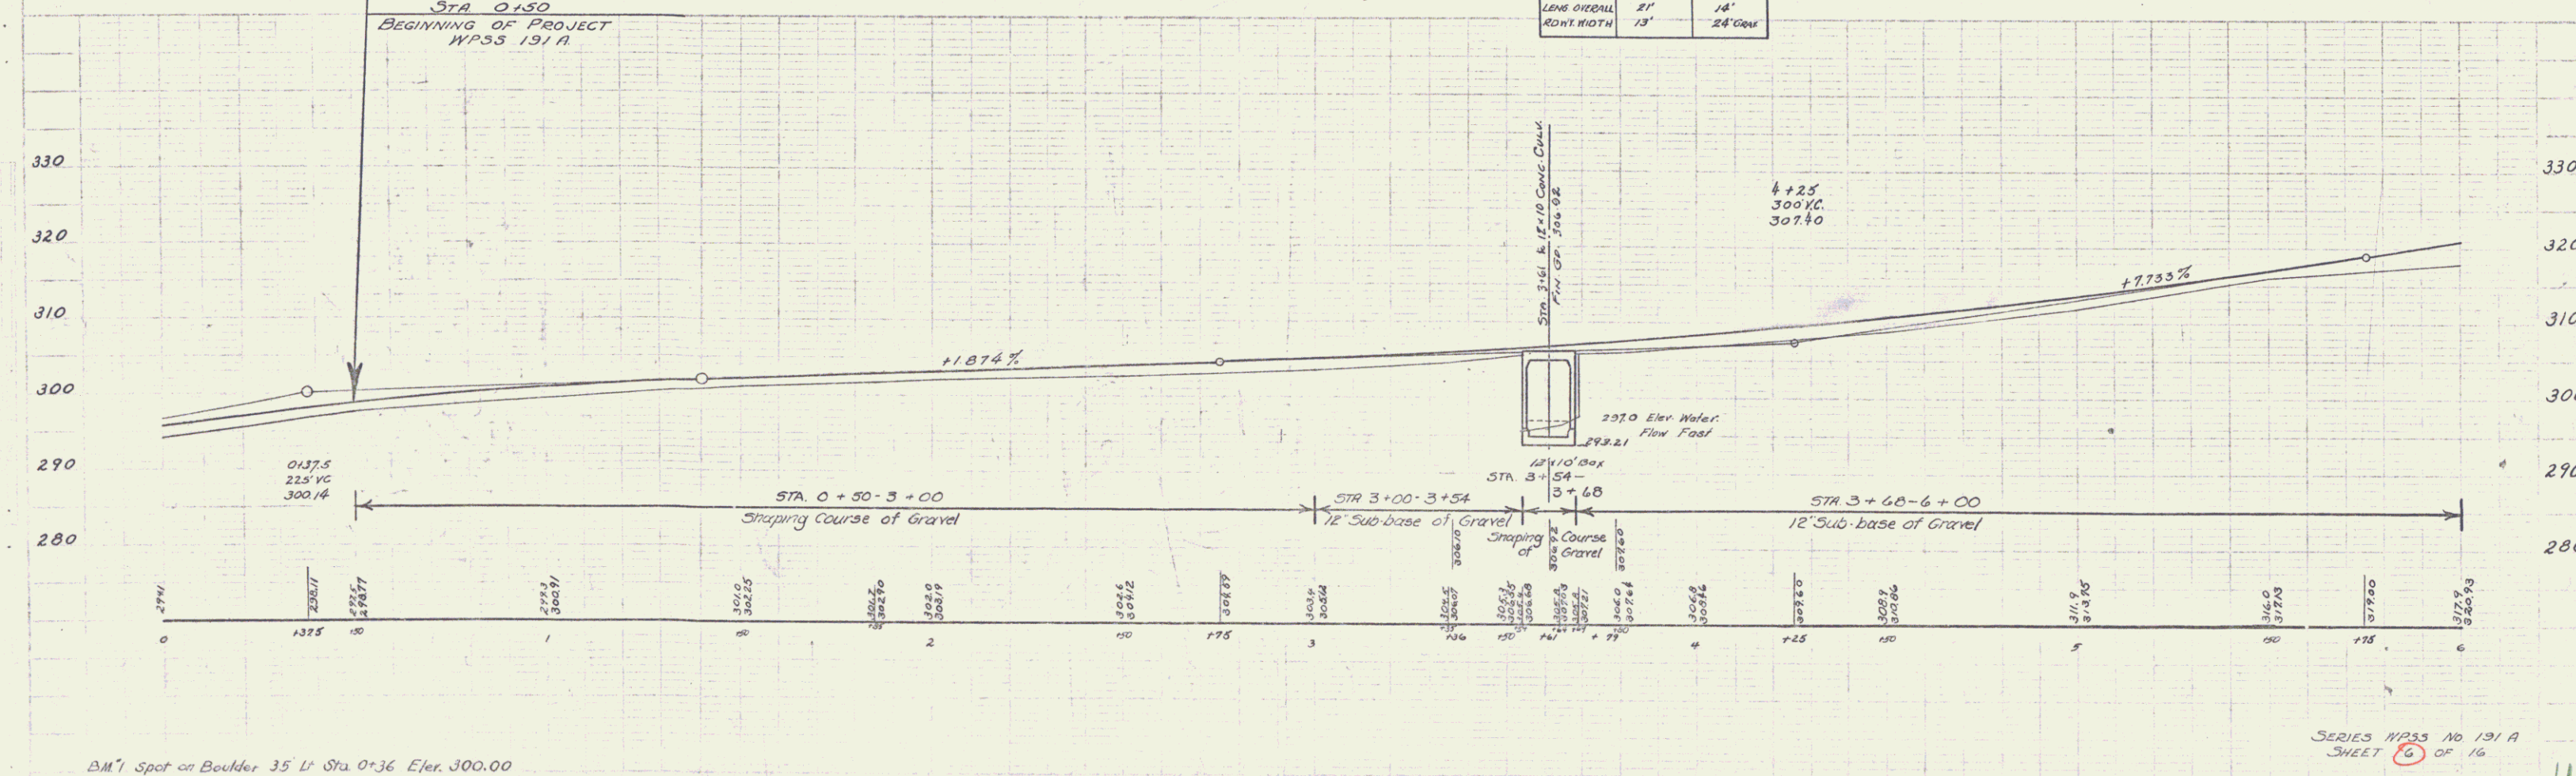

BM 1 Spot on Boulder 35' L Sta 0+36 Elev. 300.00