

PLAN
 DATE: 8/27/52
 DRAWN BY: H. QUINCY
 CHECKED BY: M. H. QUINCY
 NO. OF SHEETS: 3
 SHEET NO.: 7

PROFILE
 DATE: 8-27-52
 DRAWN BY: M. H. QUINCY
 CHECKED BY: M. H. QUINCY
 NO. OF SHEETS: 3
 SHEET NO.: 7

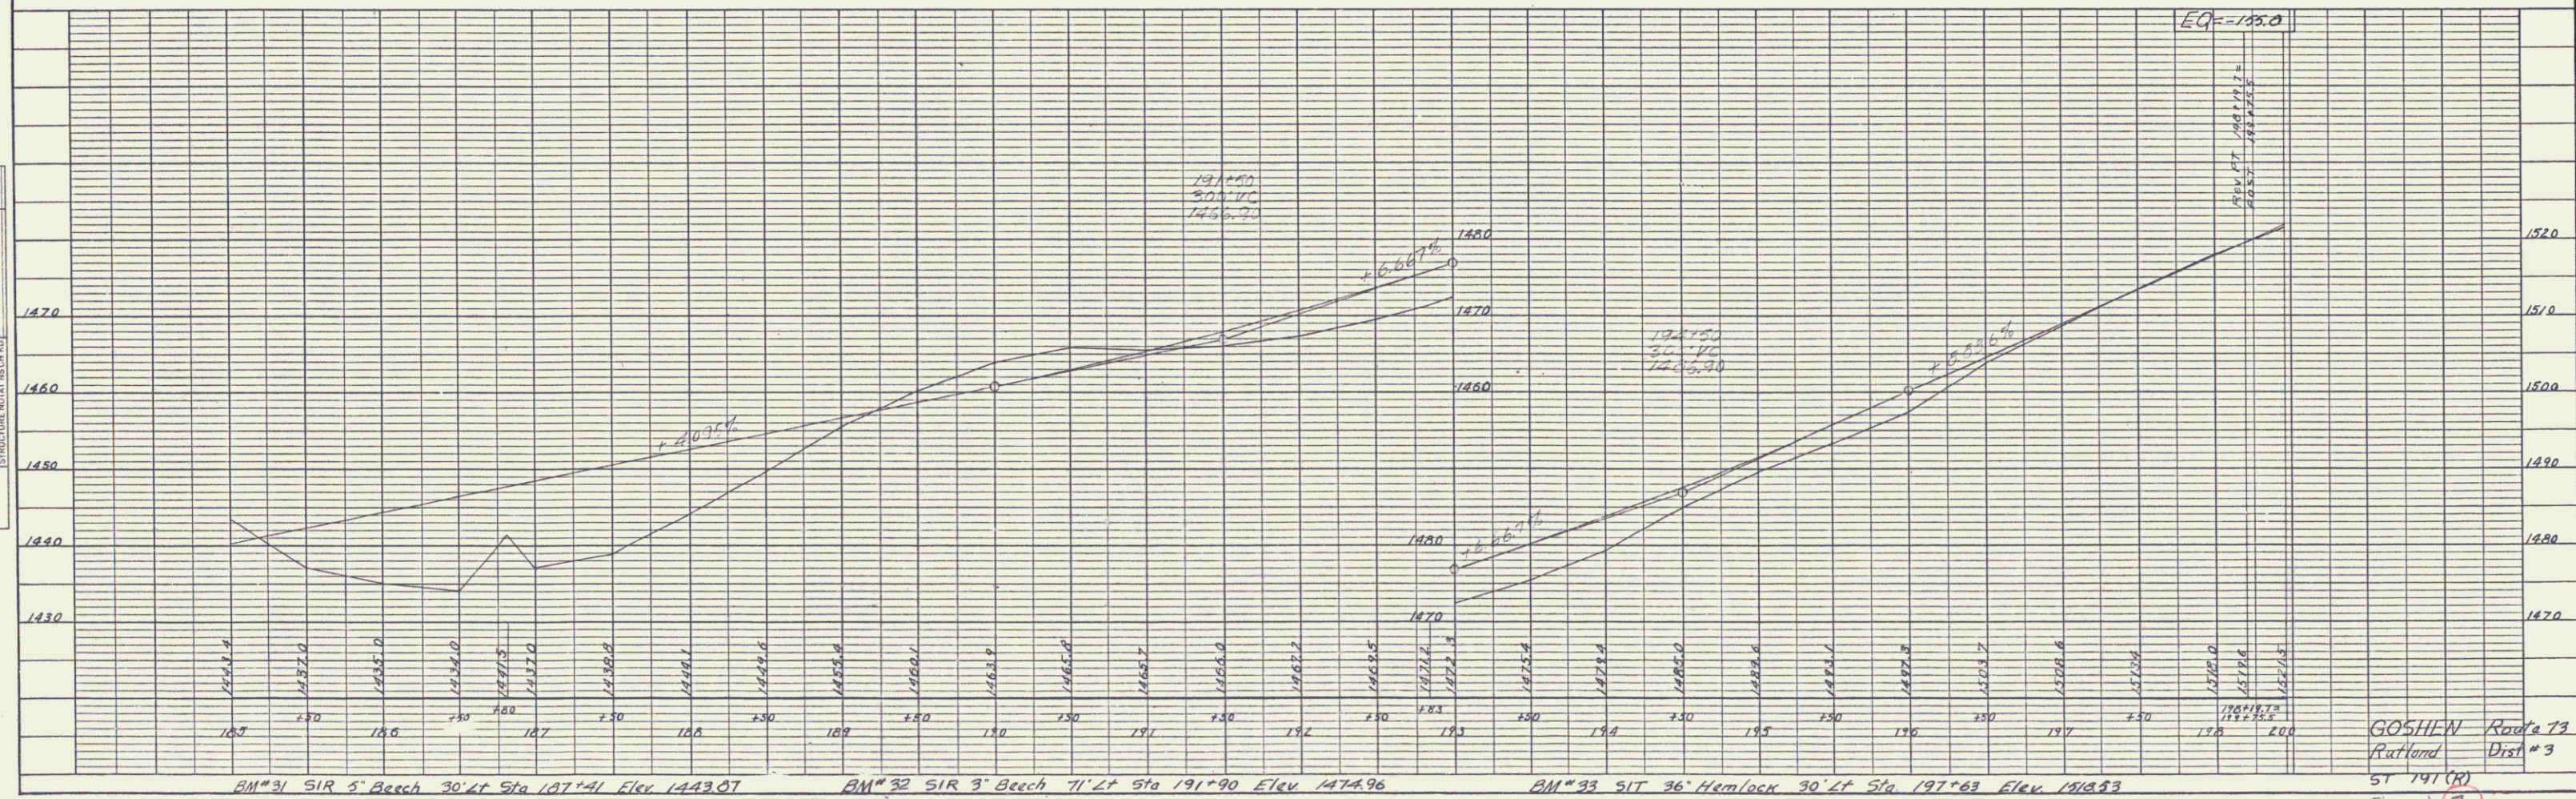
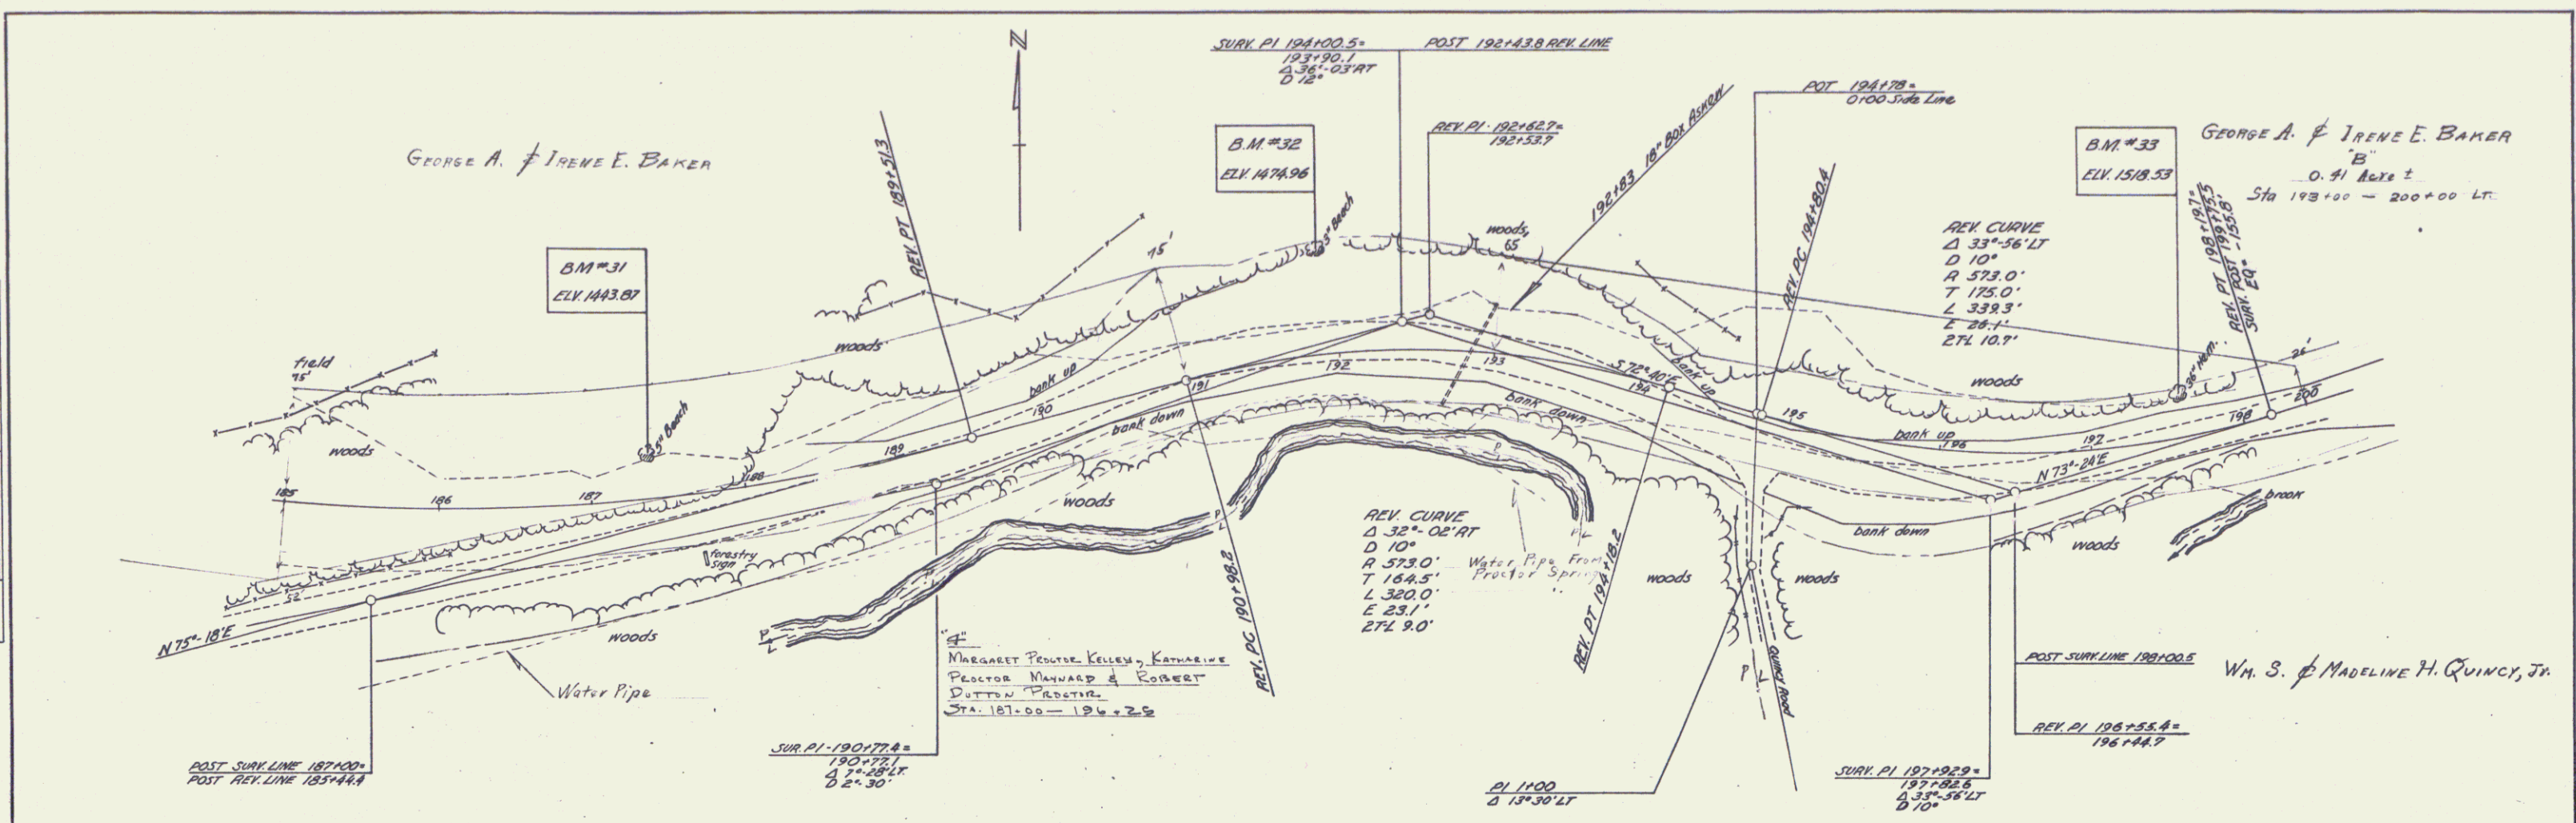


PLATE 1 - PLAN - PROFILE O. P. & R. E. STANDARD
 KEUPEL & ESSER CO., NEW YORK
 K & E CO. NO. 345-1