
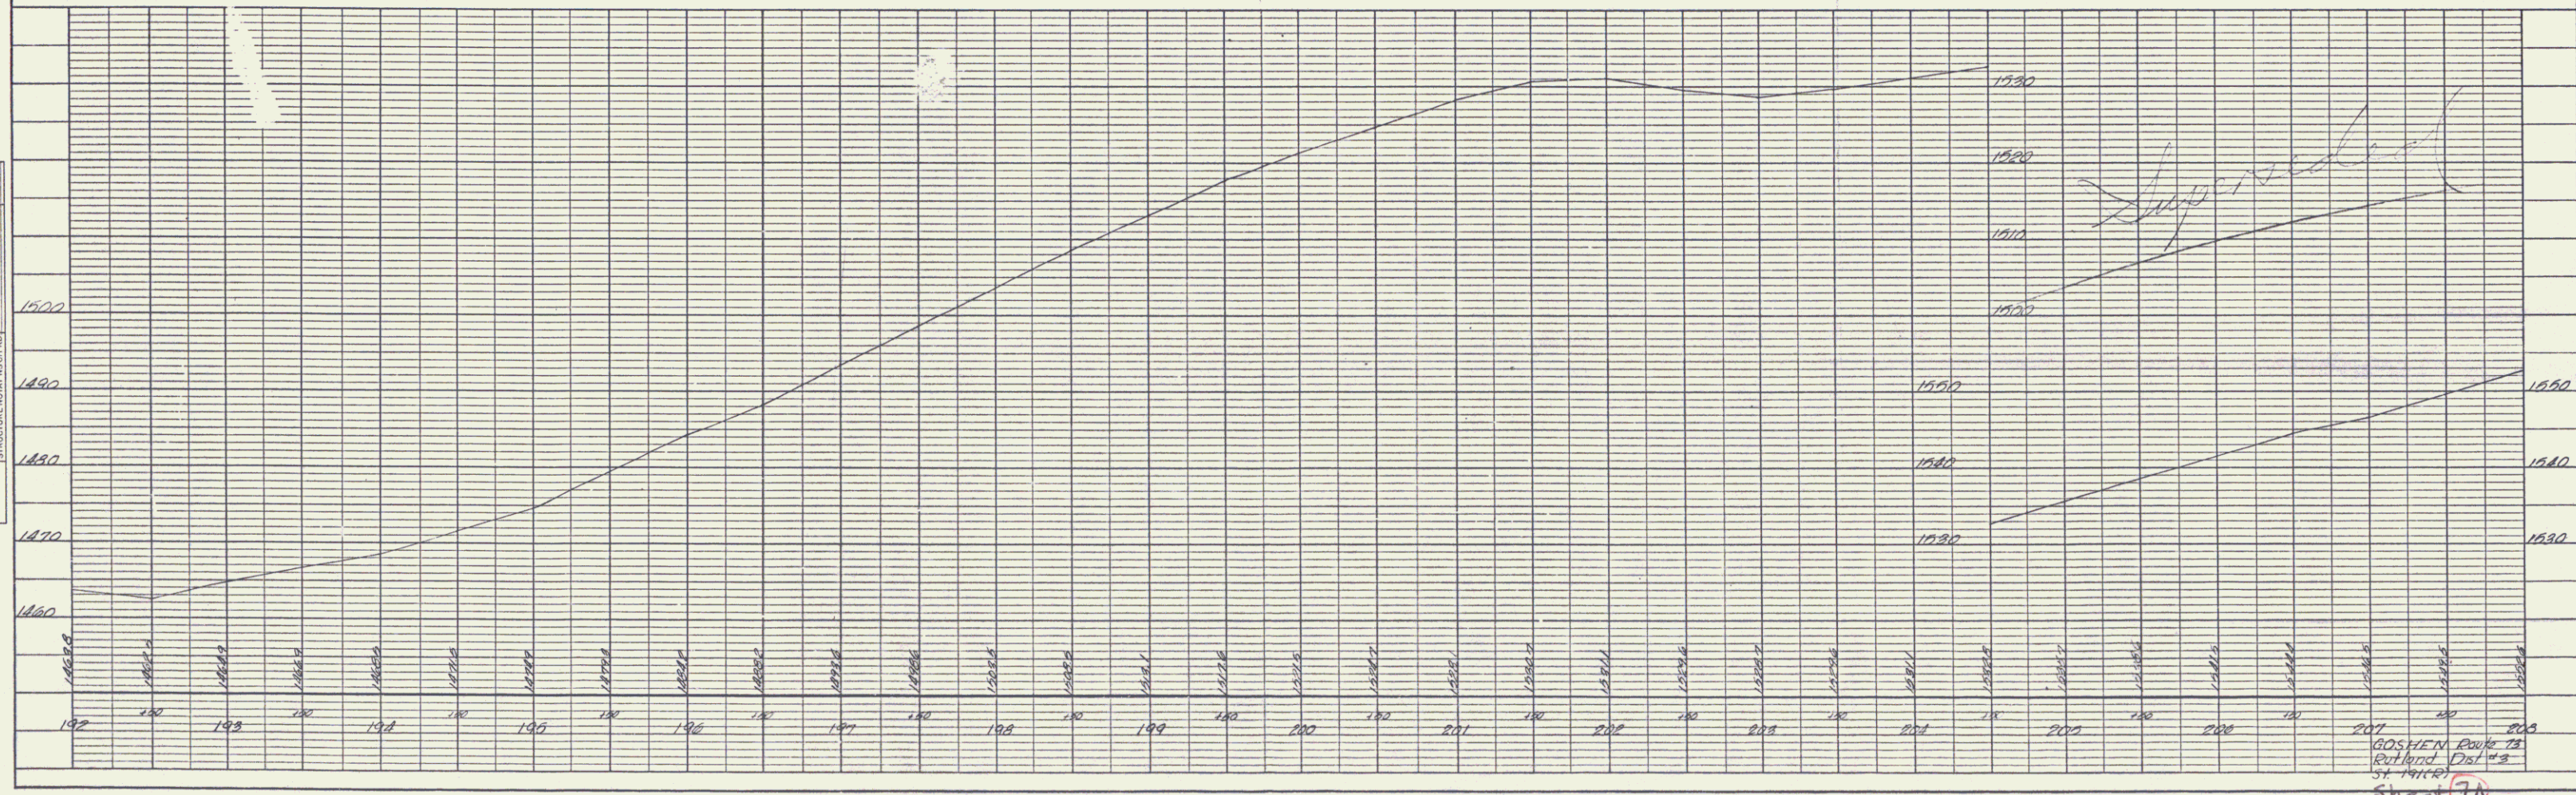


PLAN
 SUBMITTED BY
 PLOTTED BY
 CHECKED BY
 DATE

PROFILE
 SUBMITTED BY
 PLOTTED BY
 CHECKED BY
 DATE

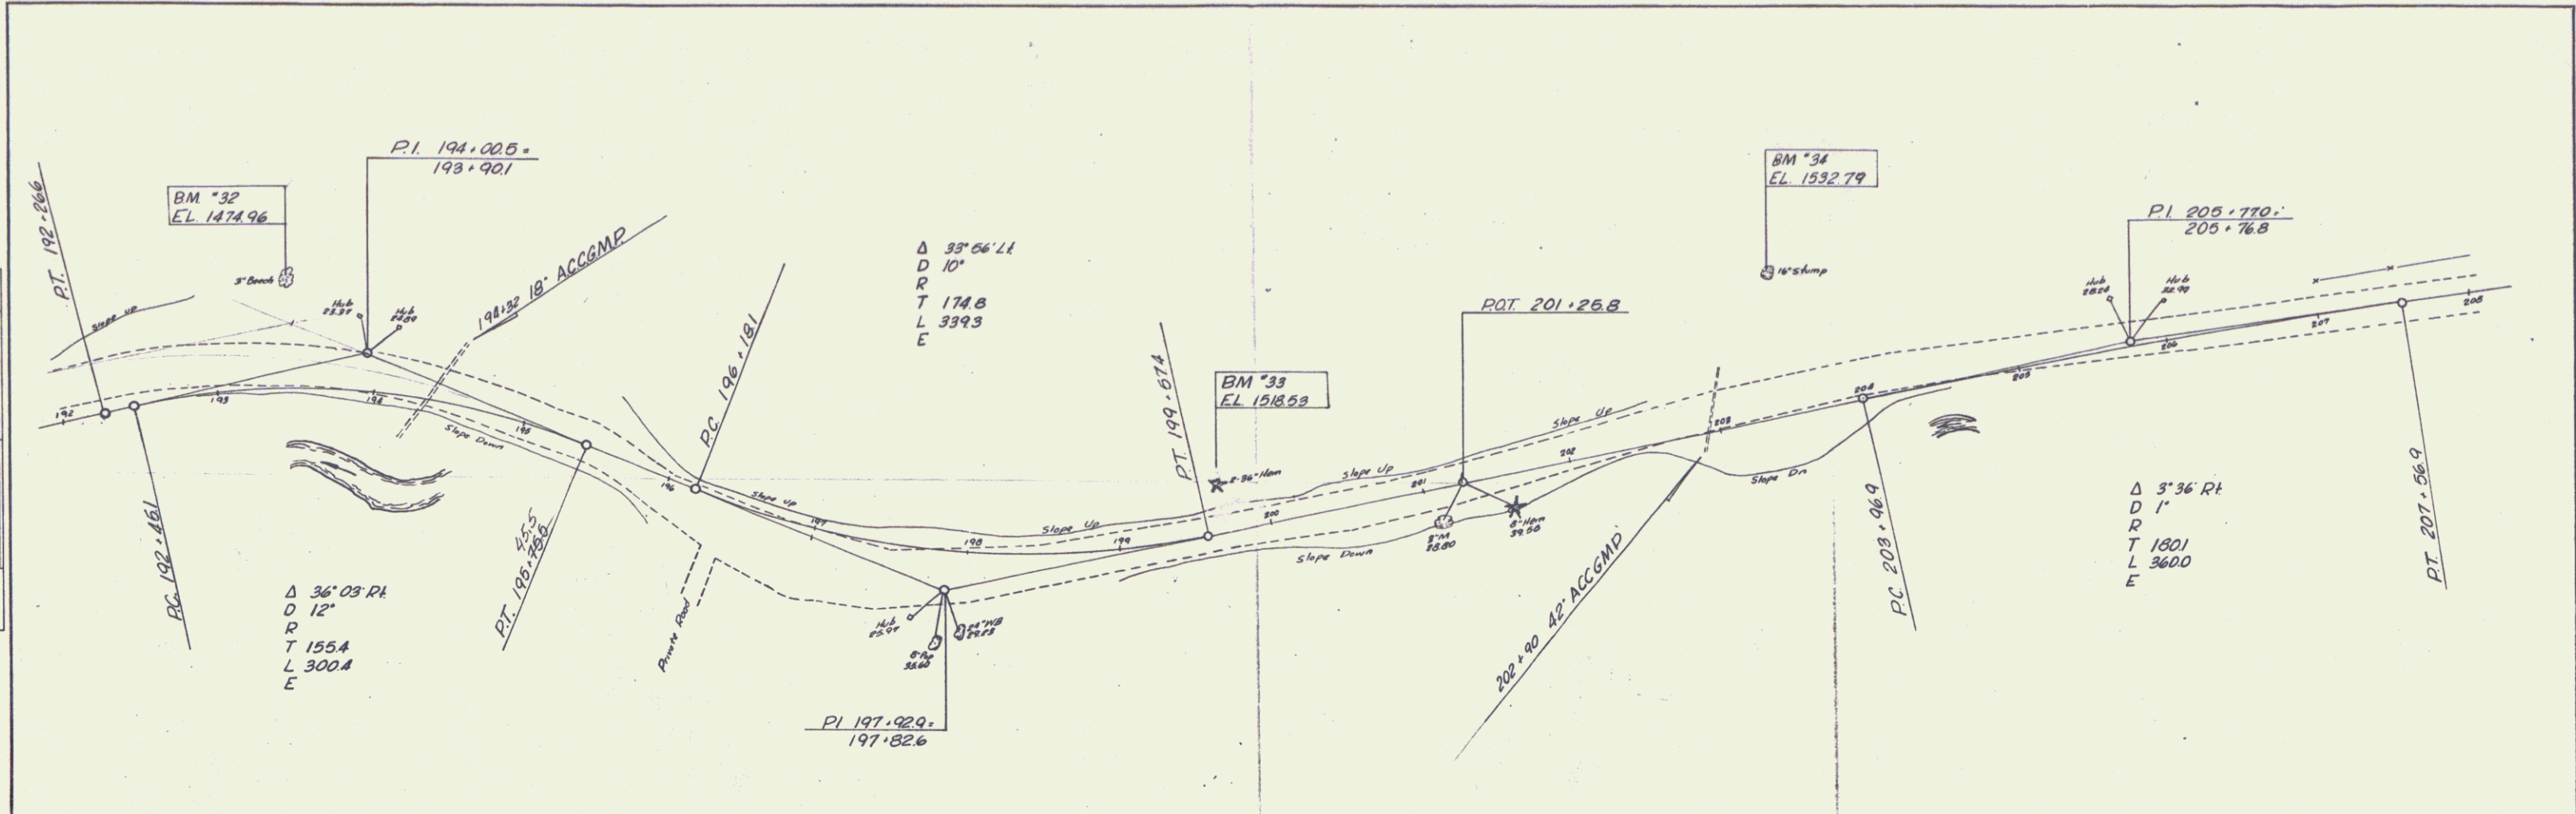

GOSHEN ROUTE 72
 Putland Dist
 NY STATE
 Sheet 7A