

INDEX OF SHEETS

STATE OF VERMONT
DEPARTMENT OF HIGHWAYS

PROPOSED IMPROVEMENT

TOWN OF SHOREHAM

COUNTY OF ADDISON

VERMONT ROUTE No 74

LARABEE'S POINT - SHOREHAM ROAD

BEGINNING AT A POINT APPROXIMATELY 0.9 MILES
NORTHERLY OF THE ORWELL - SHOREHAM TOWN LINE
AND EXTENDING NORTHEASTERLY 5.235 MILES.

LENGTH OF PROJECT 27,643.3 FEET = 5.235 MILES




RIGHT-OF-WAY DIVISION
TOWN FILE

PERPETUAL
Rte. VT 74
Town of Shoreham

(To Be Returned To R.O.W. Division)

MP 5.241
STA 289+13.3
END PROJECT

VT 74

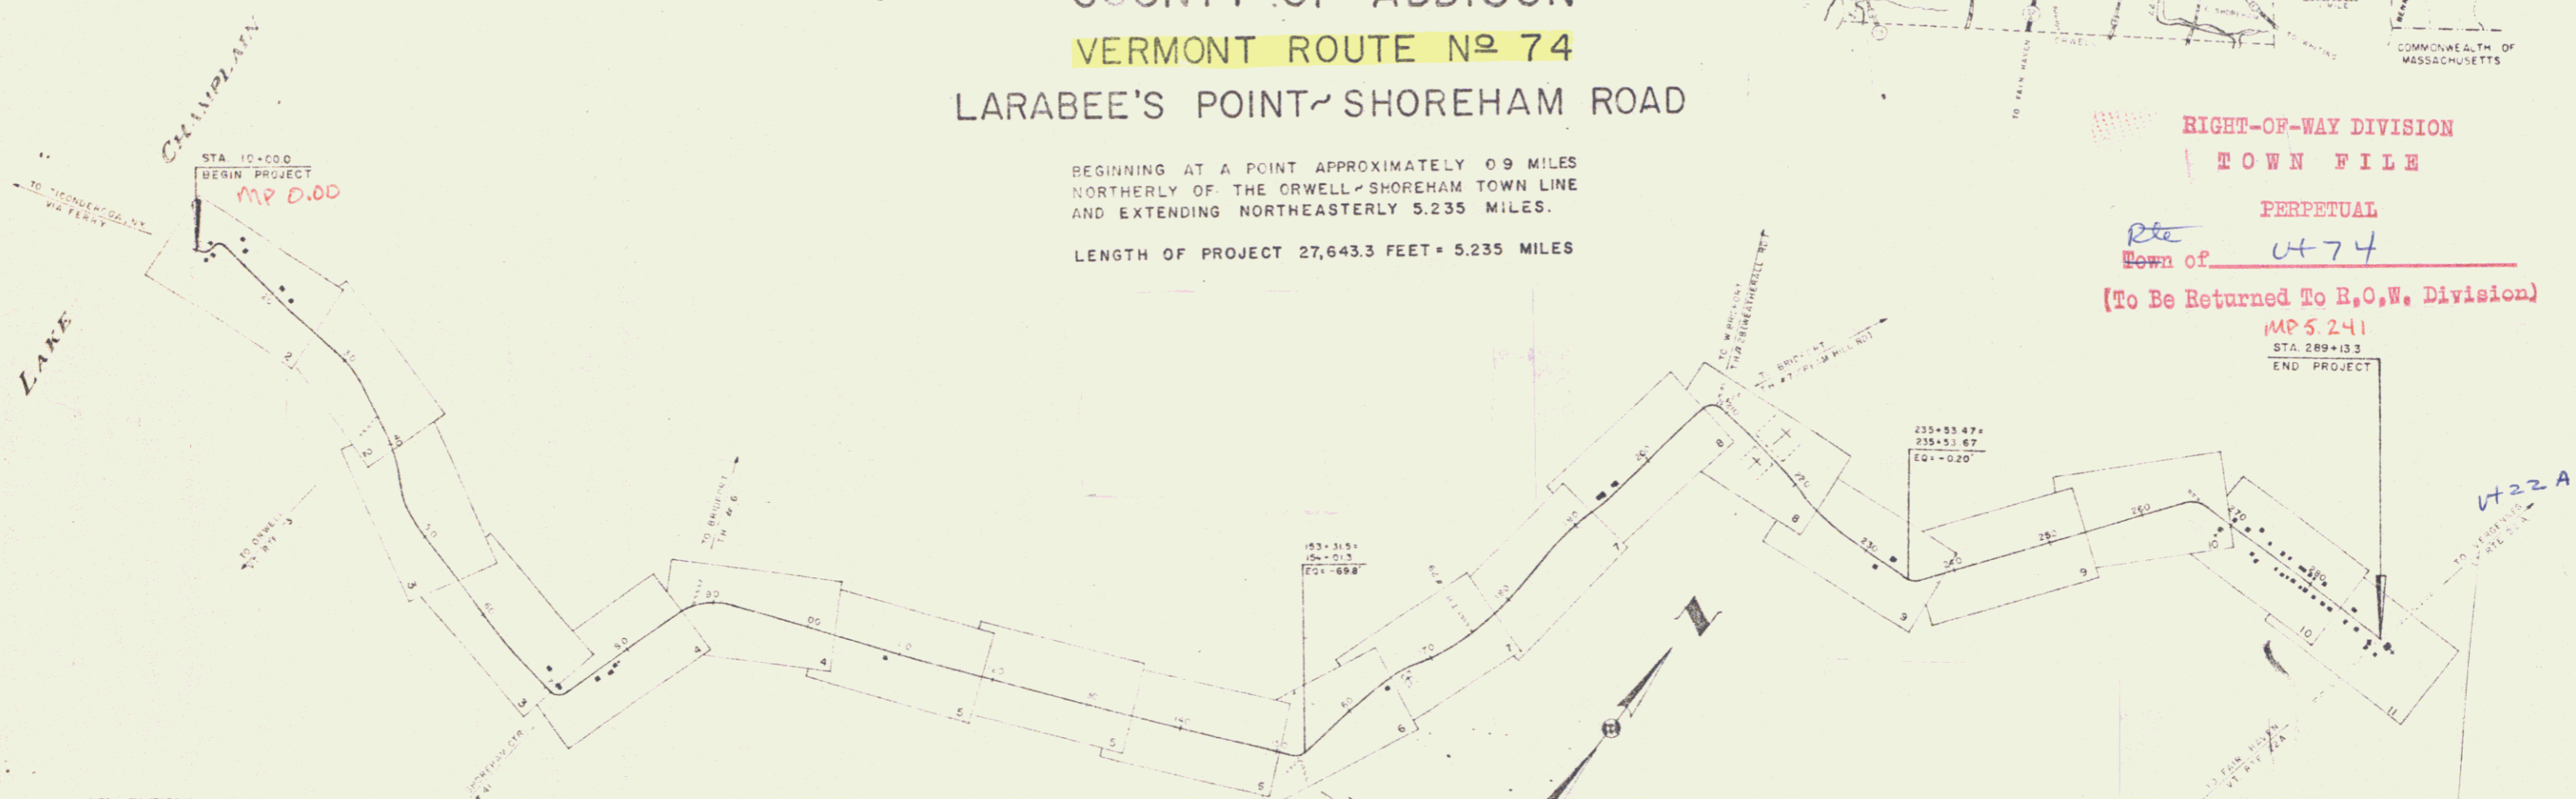

CONVENTIONAL SIGNS

POINT OF ACCESS	X
LIMITS OF ACCESS	—
COUNTY LINE	—
TOWN LINE	—
FENCE LINE	—
STONE WALL	—
UNFENCED PROPERTY	—
GUARD RAIL	—
TRAVELED W/S	—
RAILROAD	—
RETAINING WALL	—
CENTER LINE	—
SURVEY LINE	—
CULVERT	—
DROP INLET	—
TROLLEY POLE	—
POWER POLE	—
TELEPHONE POLE	—
TREES	—
HEDGE	—
P.A. CONSTRUCTION IDENTIFICATION	—

SLOPE RIGHTS

GROUND ELEVATION

GRADE ELEVATION

CURVE DATA

DEFLECTION OF ANGLE	A
DEGREE OF CURVE	D
RADIUS OF CURVE	R
TANGENT DISTANCE	T
LENGTH OF CURVE	L
EXTERNAL DISTANCE	E
POINT OF INTERSECTION	PI
POINT OF CURVE	PC
POINT OF TANGENT	PT
POINT ON TANGENT	POT
POINT ON SUB-TANGENT	POT
ROW LIMITS	—

FOR RIGHT OF WAY DETAILS,
SEE RIGHT OF WAY PLANS FOR THIS PROJECT



THESE PLANS ARE SUBJECT TO SUCH REVISIONS AS MAY BE
REQUIRED BY THE BUREAU OF PUBLIC ROADS OR THE COMMISSIONER
OF HIGHWAYS.

CONSTRUCTION IS TO BE CARRIED ON IN ACCORDANCE WITH
THESE PLANS AND THE STANDARD SPECIFICATIONS FOR HIGHWAY AND BRIDGE
CONSTRUCTION DATED APRIL 1964, AS APPROVED BY THE BUREAU OF
PUBLIC ROADS ON OCTOBER 12, 1964, INCLUDING ALL SUBSEQUENT
APPROVED REVISIONS AND SUCH REVISED SPECIFICATIONS AND SPECIAL
PROVISIONS AS ARE INCORPORATED IN THESE PLANS.

Project MM 000-530
Pin # 00R424
Date 6/1/1967

DEPARTMENT OF COMMERCE
BUREAU OF PUBLIC ROADS

APPROVED _____ DATE _____

DIVISION ENGINEER

PROJECT NO. _____

SHEET 1 OF 11 SHEETS

APPROVED DISTRICT ENGINEER	APPROVED CONSTRUCTION ENGINEER	APPROVED BRIDGE ENGINEER	APPROVED HIGHWAY ENGINEER	APPROVED ASSISTANT ENGINEER	APPROVED CHIEF ENGINEER
DATE _____	DATE _____	DATE _____	DATE _____	DATE _____	DATE _____