
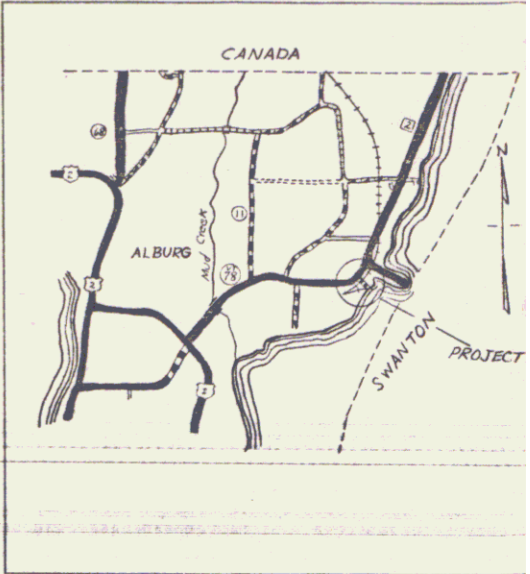


PLAN	DATE	BY
SUBMITTED	7-78	EAZ
DESIGNED		
CHECKED		
BY		
NO.		

PROFILE	DATE	BY
SUBMITTED		
DESIGNED		
CHECKED		
BY		
NO.		

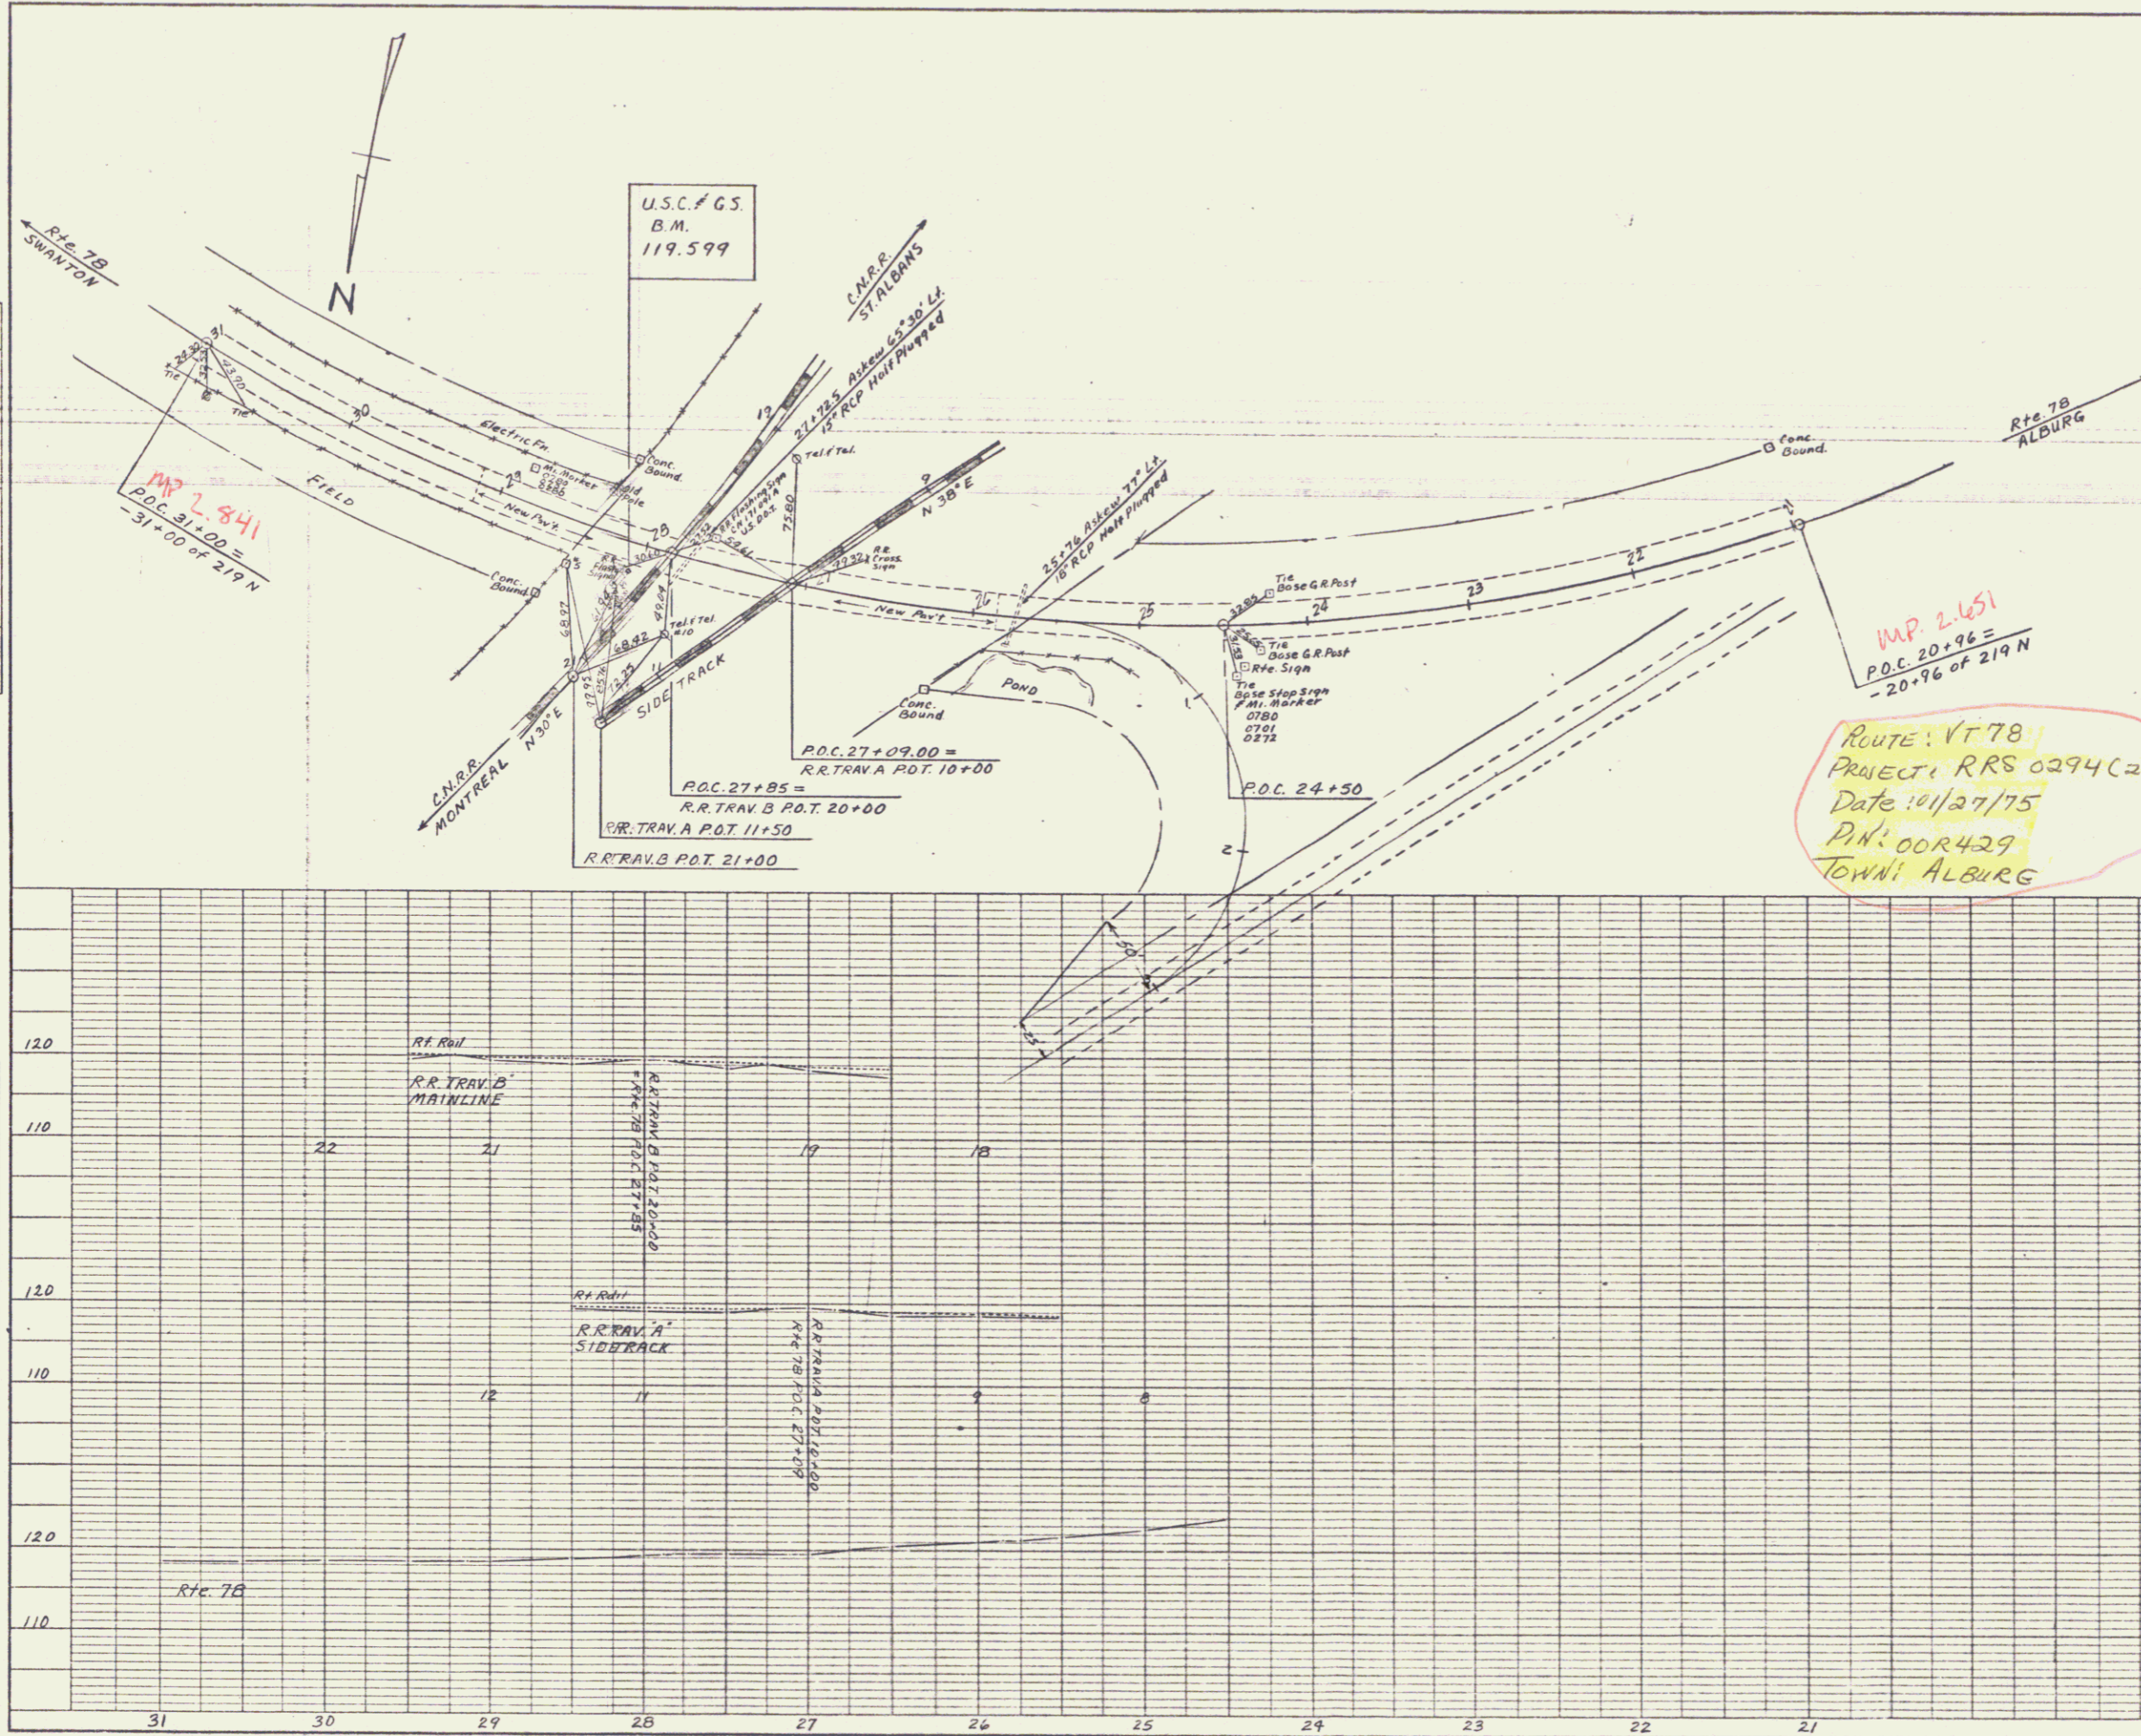

IMP 2.651
 P.O.C. 20+96 =
 -20+96 of 219 N
 ROUTE: VT 78
 PROJECT: RRS 0294(2)
 Date: 10/27/75
 P.N.: 00R429
 TOWN: ALBURG

RIGHT-OF-WAY DIVISION
 TOWN FILE
 PERPETUAL
 Town of VT 78
 (To Be Returned To R.O.W. Division)

APPROVED: *SR Jenkins* DATE: 1-27-75
 R.O.W. DIRECTOR
 SUBMITTED BY ORDER OF THE STATE HIGHWAY BOARD
 APPROVED: *E.H. Stuchey* DATE: 1/27/75
 CHIEF ENGINEER
 DEPARTMENT OF TRANSPORTATION
 FEDERAL HIGHWAY ADMINISTRATION
 APPROVED: _____ DATE: _____
 DIVISION ENGINEER

EAST ALBURG
 RRS 0294 (2)
 VT RTE 78
 (Ref. ST # 214-N Sheets 2, 4, 5 of 59)