
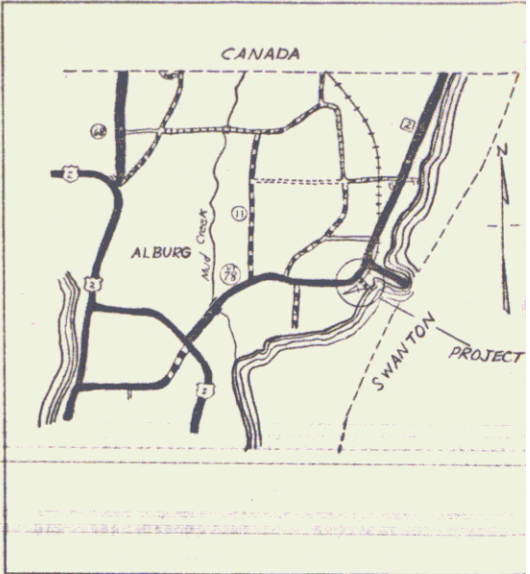


PLAN	DATE	BY
SUBMITTED	7-78	
DESIGNED		
CHECKED		
BY		
NO.		

PROFILE	DATE	BY
SUBMITTED		
DESIGNED		
CHECKED		
BY		
NO.		

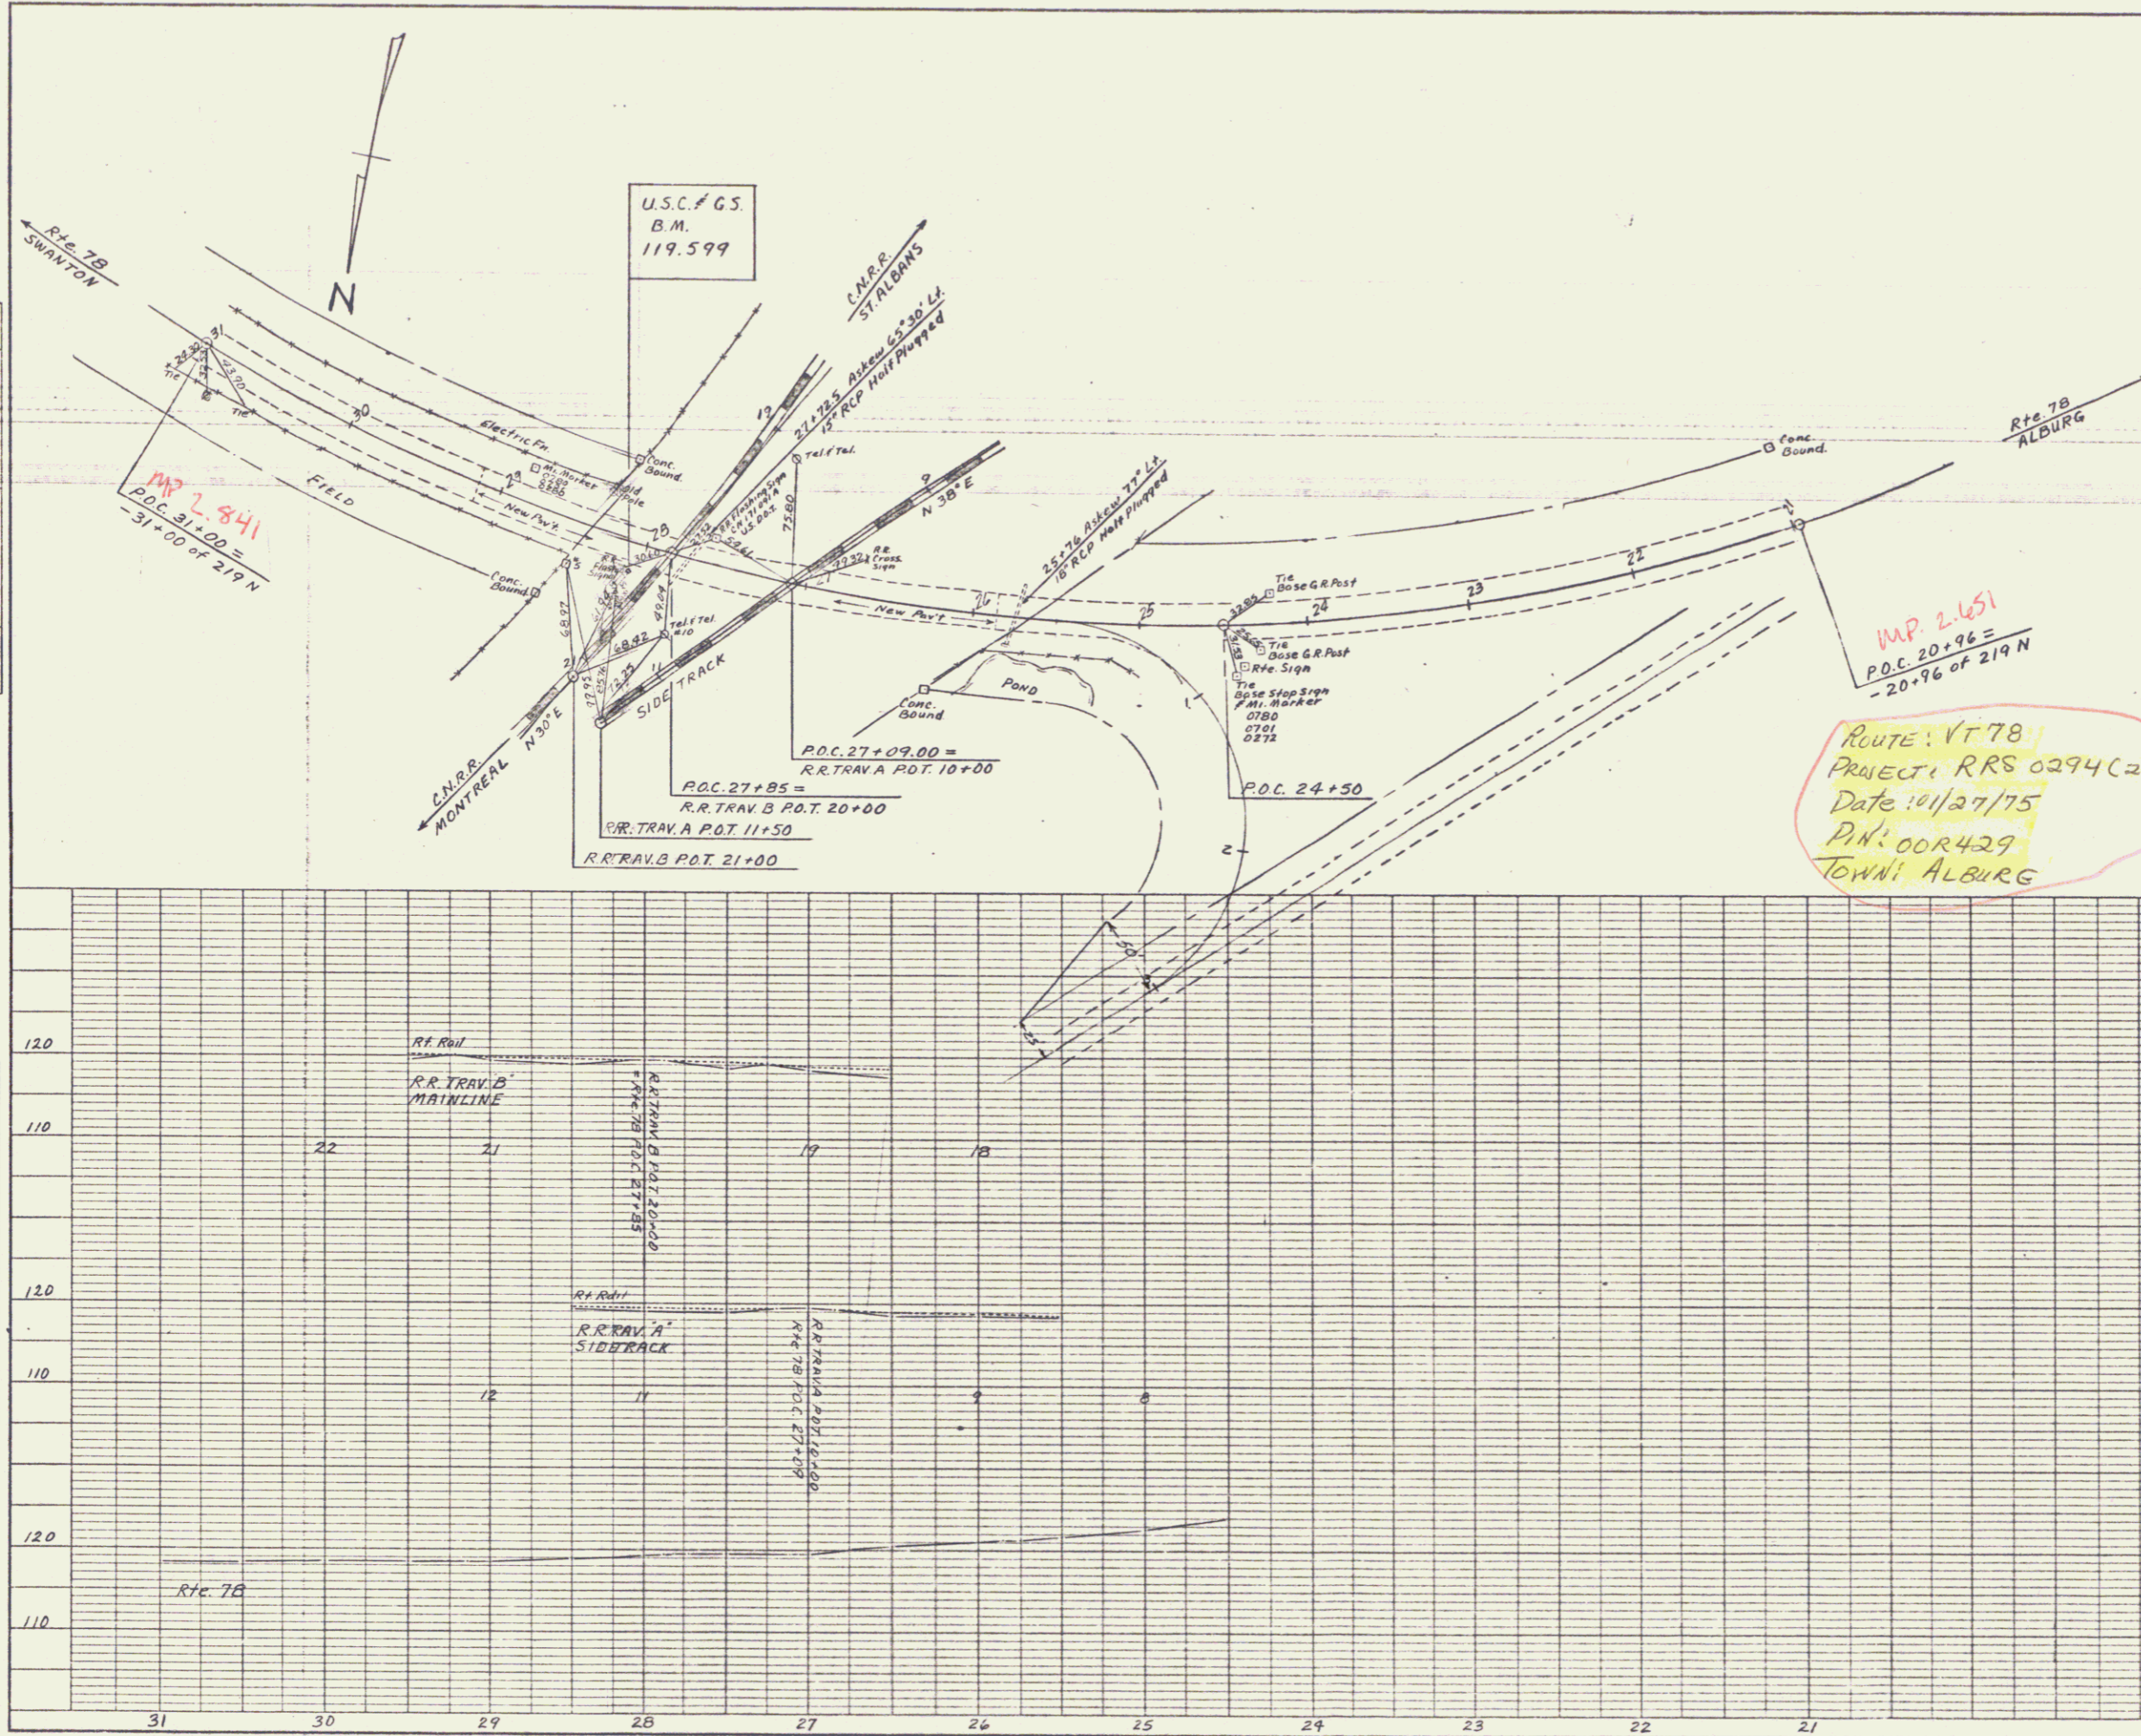

RIGHT-OF-WAY DIVISION
TOWN FILE
PERPETUAL
Rte Town of VT 78
(To Be Returned To R.O.W. Division)

APPROVED *SR Jenkins* DATE 1-27-75
R.O.W. DIRECTOR
SUBMITTED BY ORDER OF THE STATE HIGHWAY BOARD
APPROVED *E.H. Stuchey* DATE 1/27/75
CHIEF ENGINEER
DEPARTMENT OF TRANSPORTATION
FEDERAL HIGHWAY ADMINISTRATION
APPROVED _____ DATE _____
DIVISION ENGINEER

EAST ALBURG
RRS 0294 (2)
VT RTE 78
(Ref. ST # 214-N Sheets 2, 4, 5 of 59)