

PLAN
 DRAWN BY: _____
 CHECKED BY: _____
 DATE: _____

PROFILE
 DRAWN BY: _____
 CHECKED BY: _____
 DATE: _____

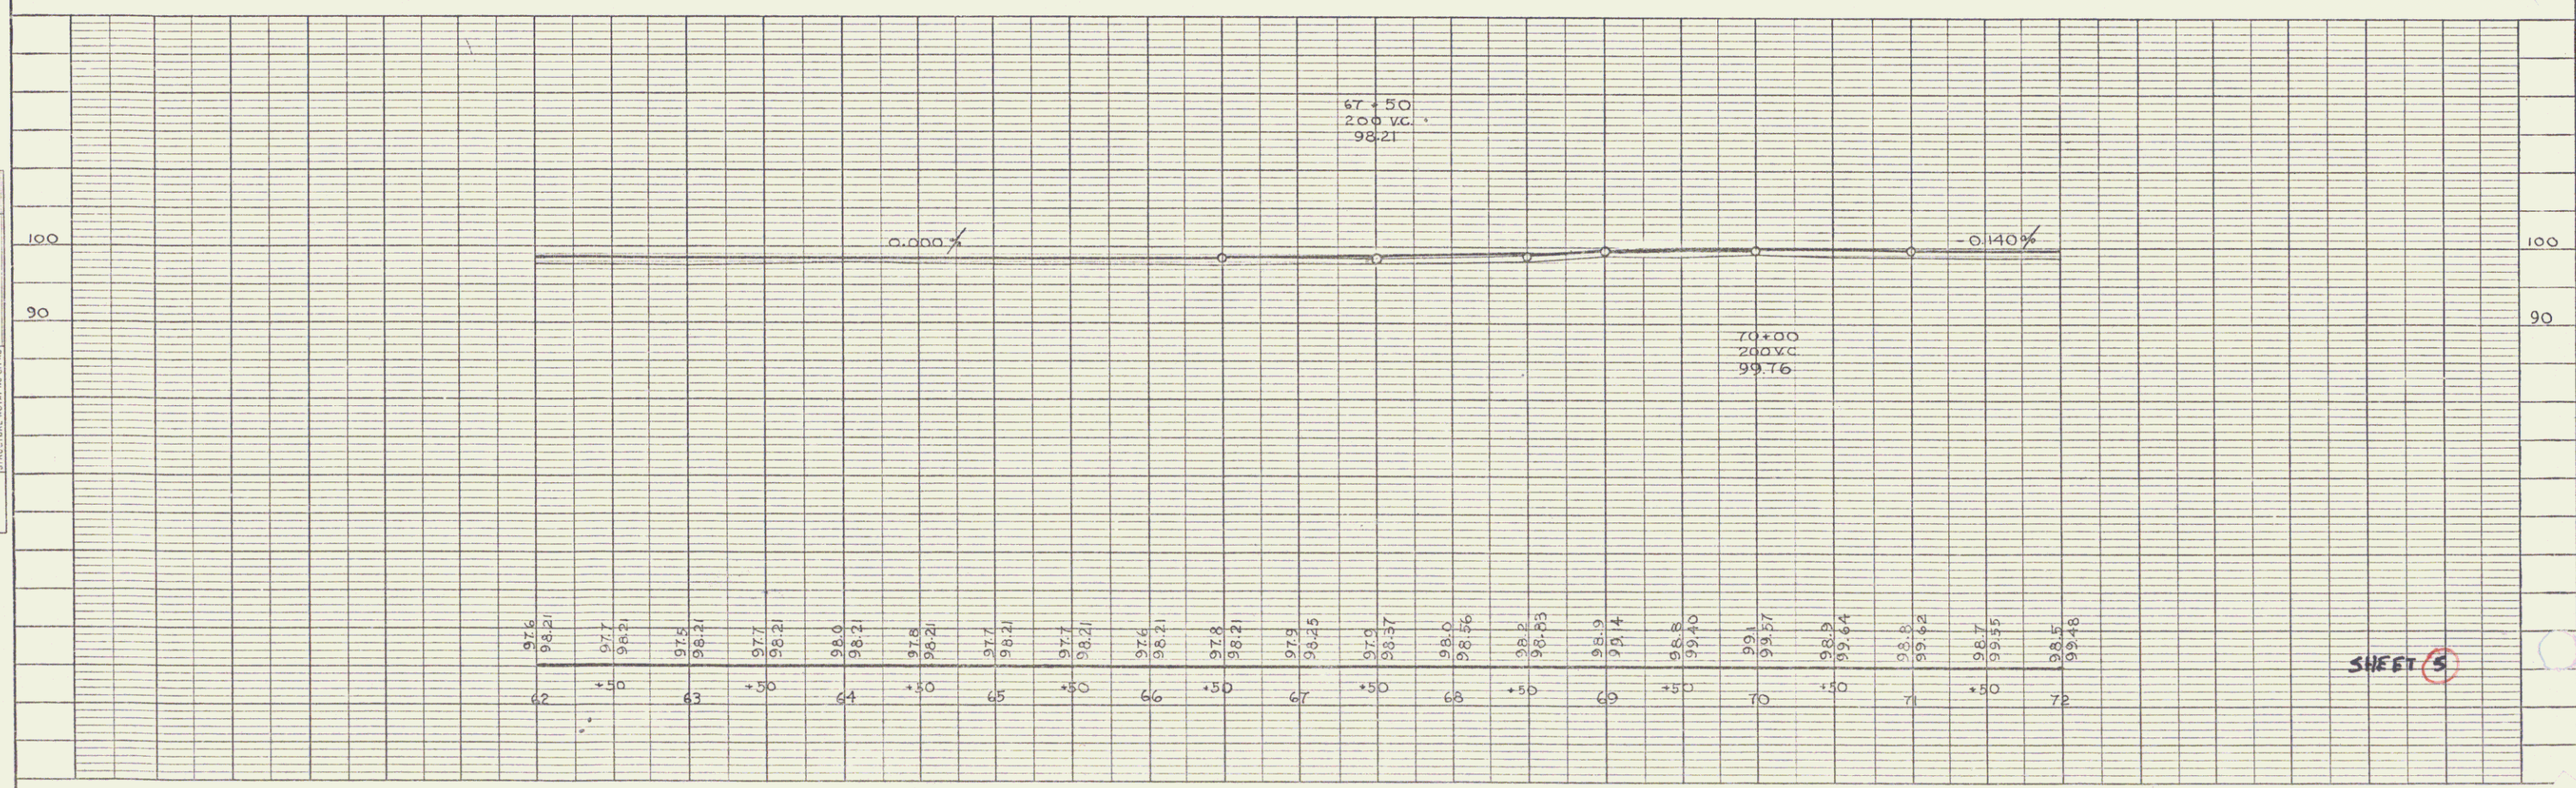
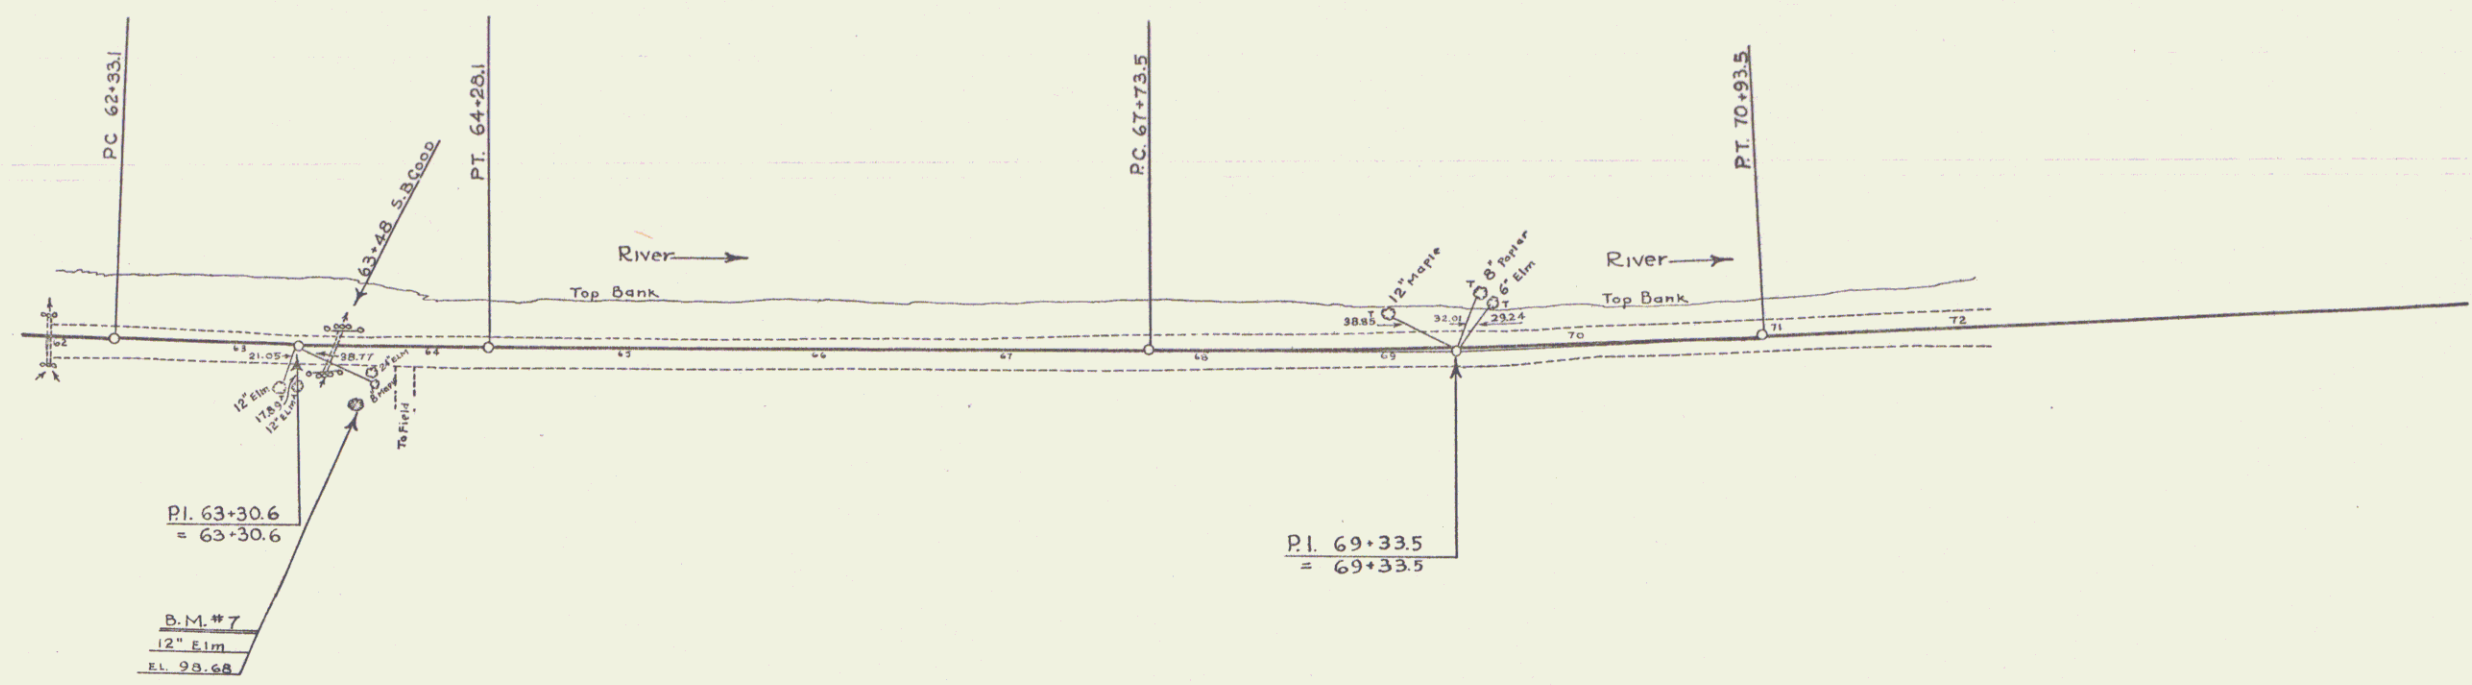


PLATE 1 - PLAN - PROFILE OF P. A. & S. STANDARD
 KUFFNER & EGGLE CO. NEW YORK

SHEET 5

5