

DATE: \_\_\_\_\_  
 BY: \_\_\_\_\_  
 PLAN: REVISIONS: \_\_\_\_\_  
 NOTE BOOK: \_\_\_\_\_  
 GRADE CHECKED: \_\_\_\_\_  
 BY: \_\_\_\_\_  
 DATE: \_\_\_\_\_  
 REVISIONS: (NOTE REVISIONS)

DATE: \_\_\_\_\_  
 BY: \_\_\_\_\_  
 PROFILE: REVISIONS: \_\_\_\_\_  
 NOTE BOOK: \_\_\_\_\_  
 GRADE CHECKED: \_\_\_\_\_  
 BY: \_\_\_\_\_  
 DATE: \_\_\_\_\_  
 REVISIONS: (NOTE REVISIONS)

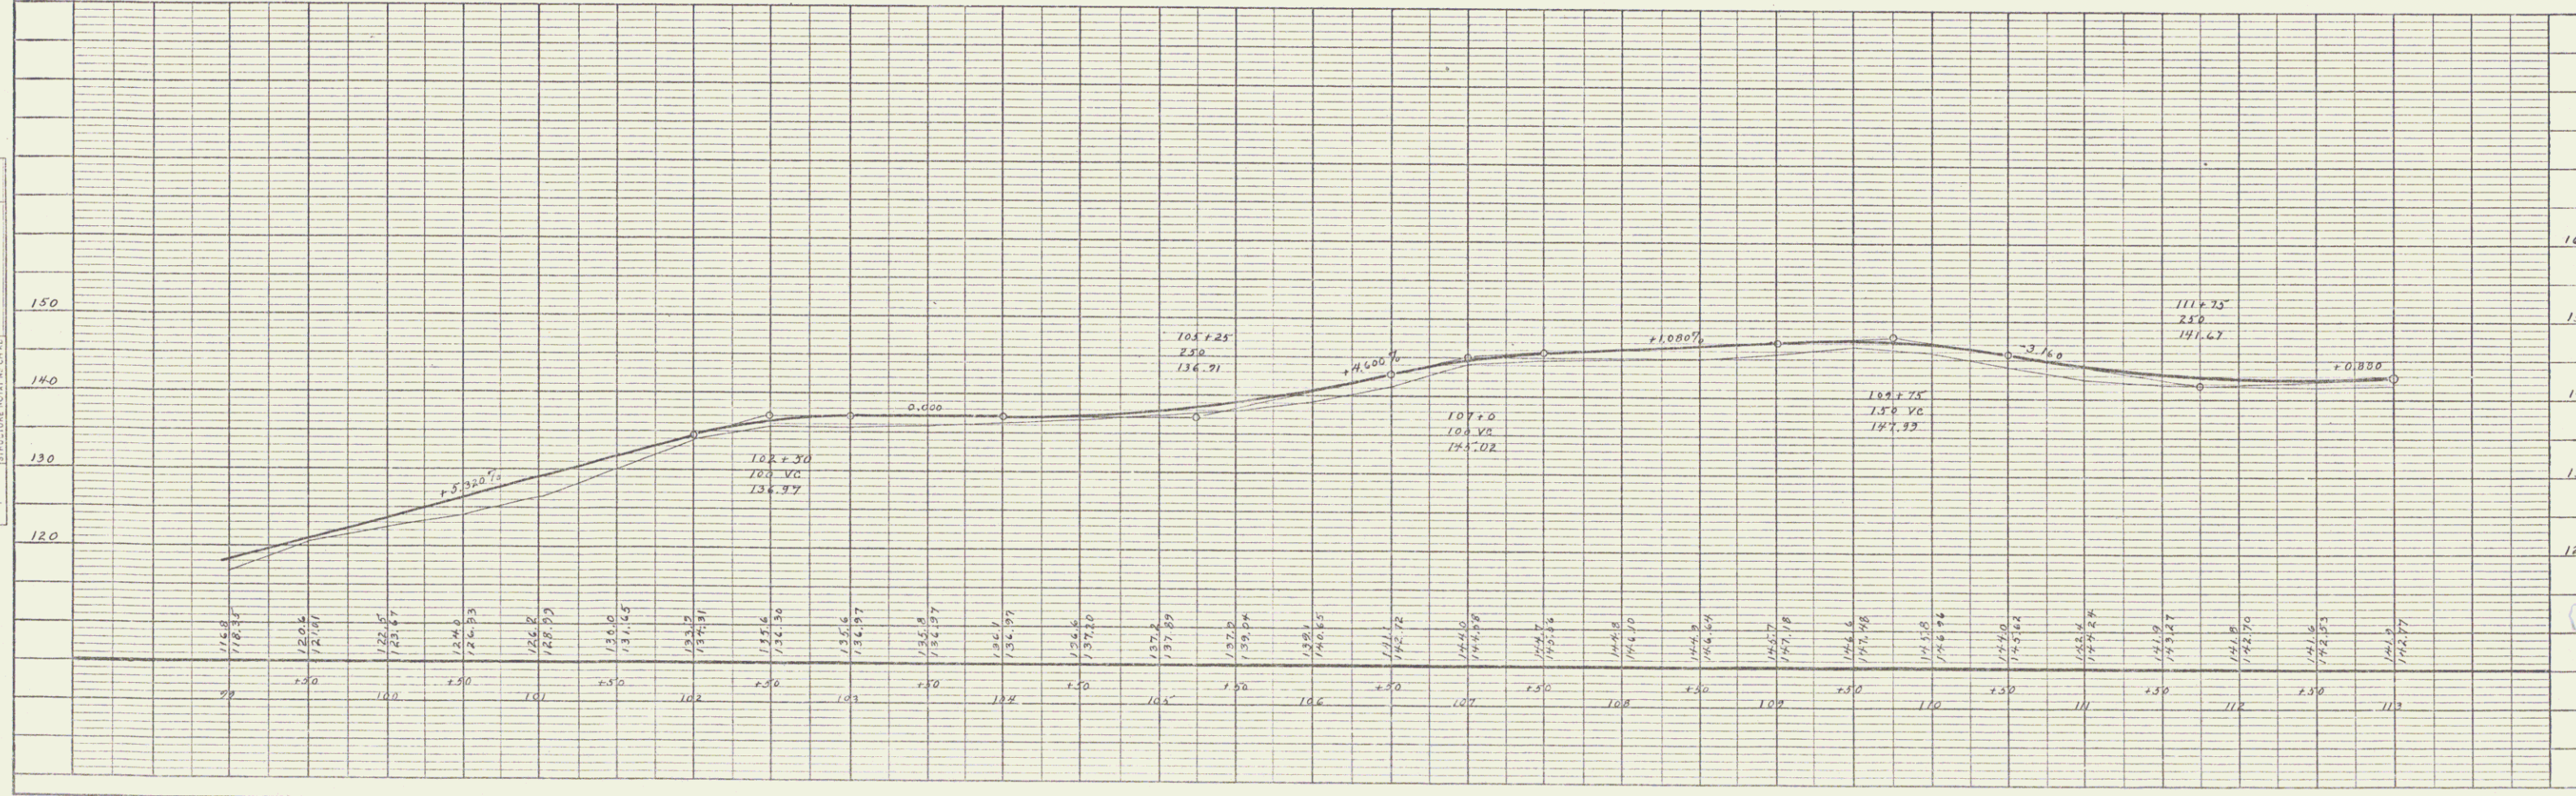
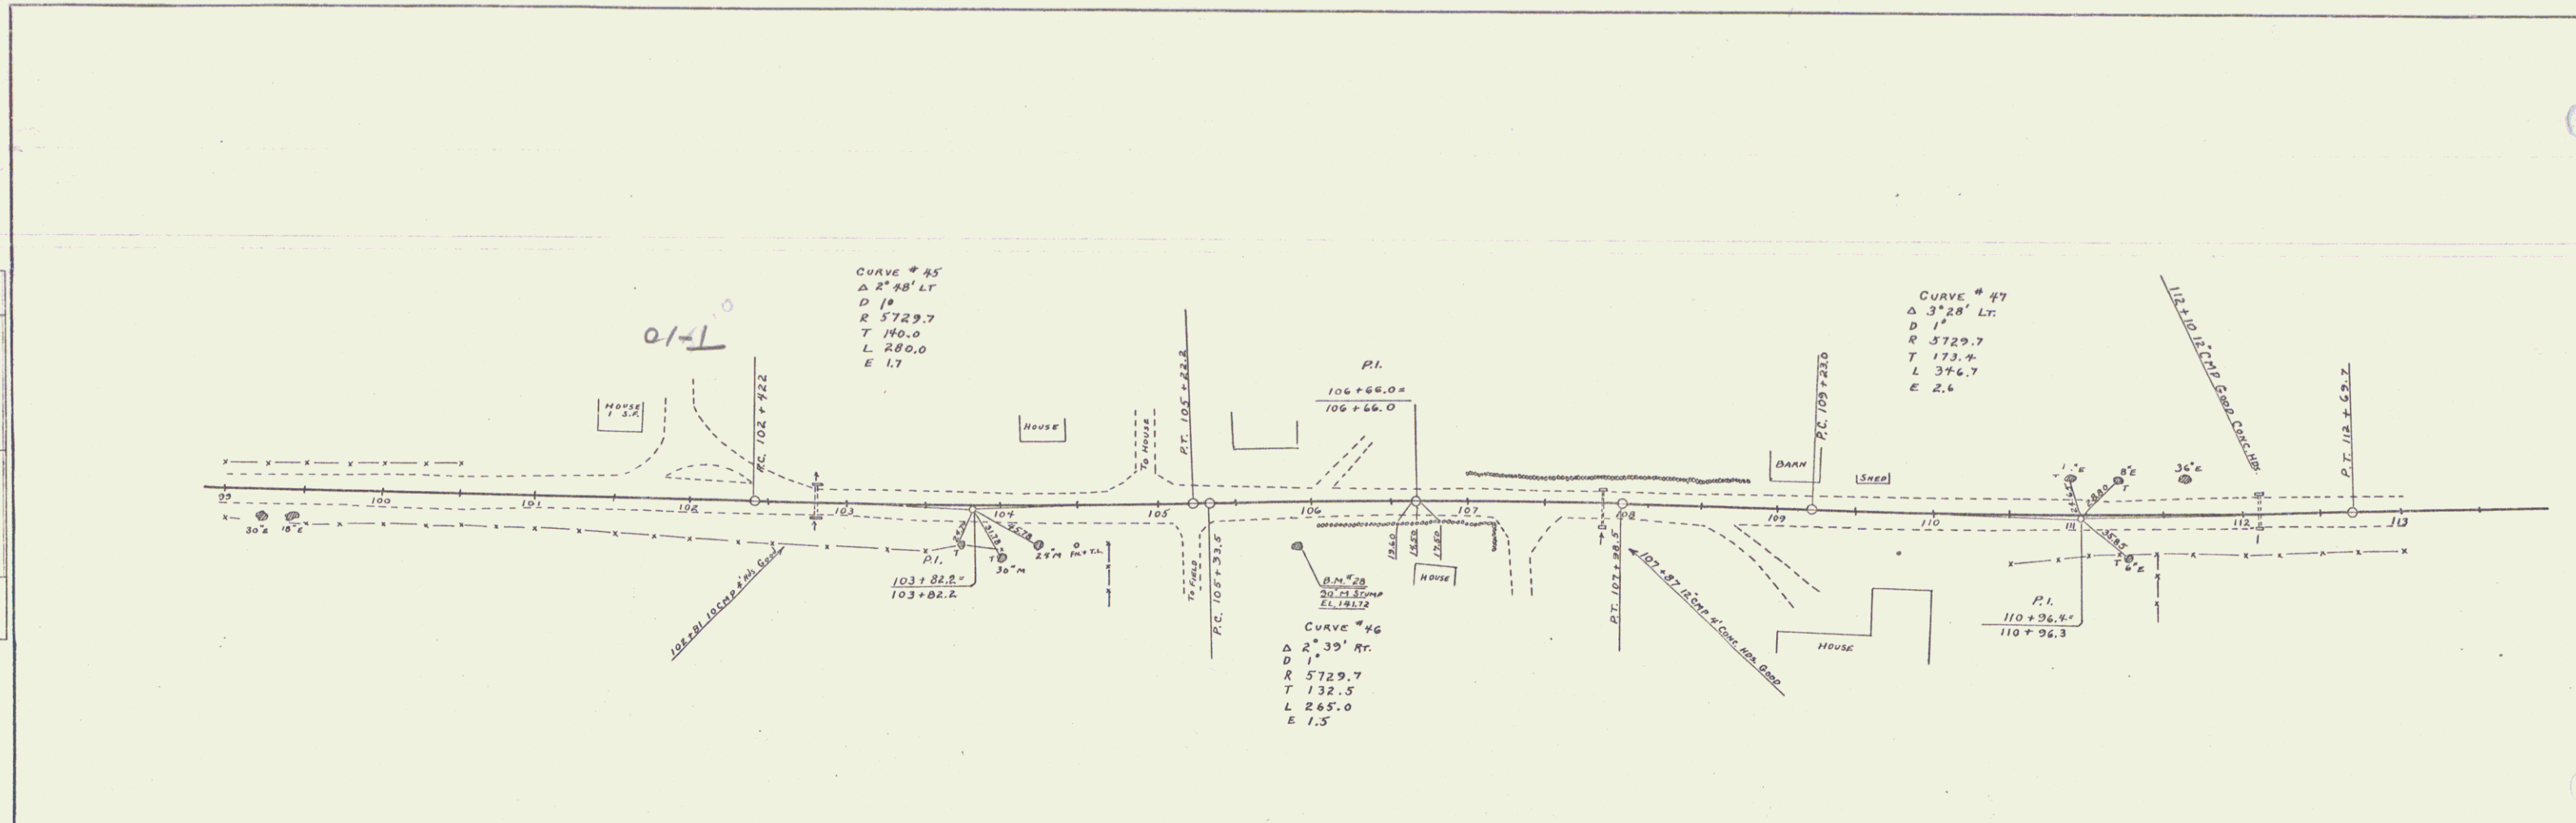


PLATE 1-PLAN-PROFILE C. P. & L. STANDARD  
 REEFER & SUGER CO. NEW YORK

SHEET 20  
 21