
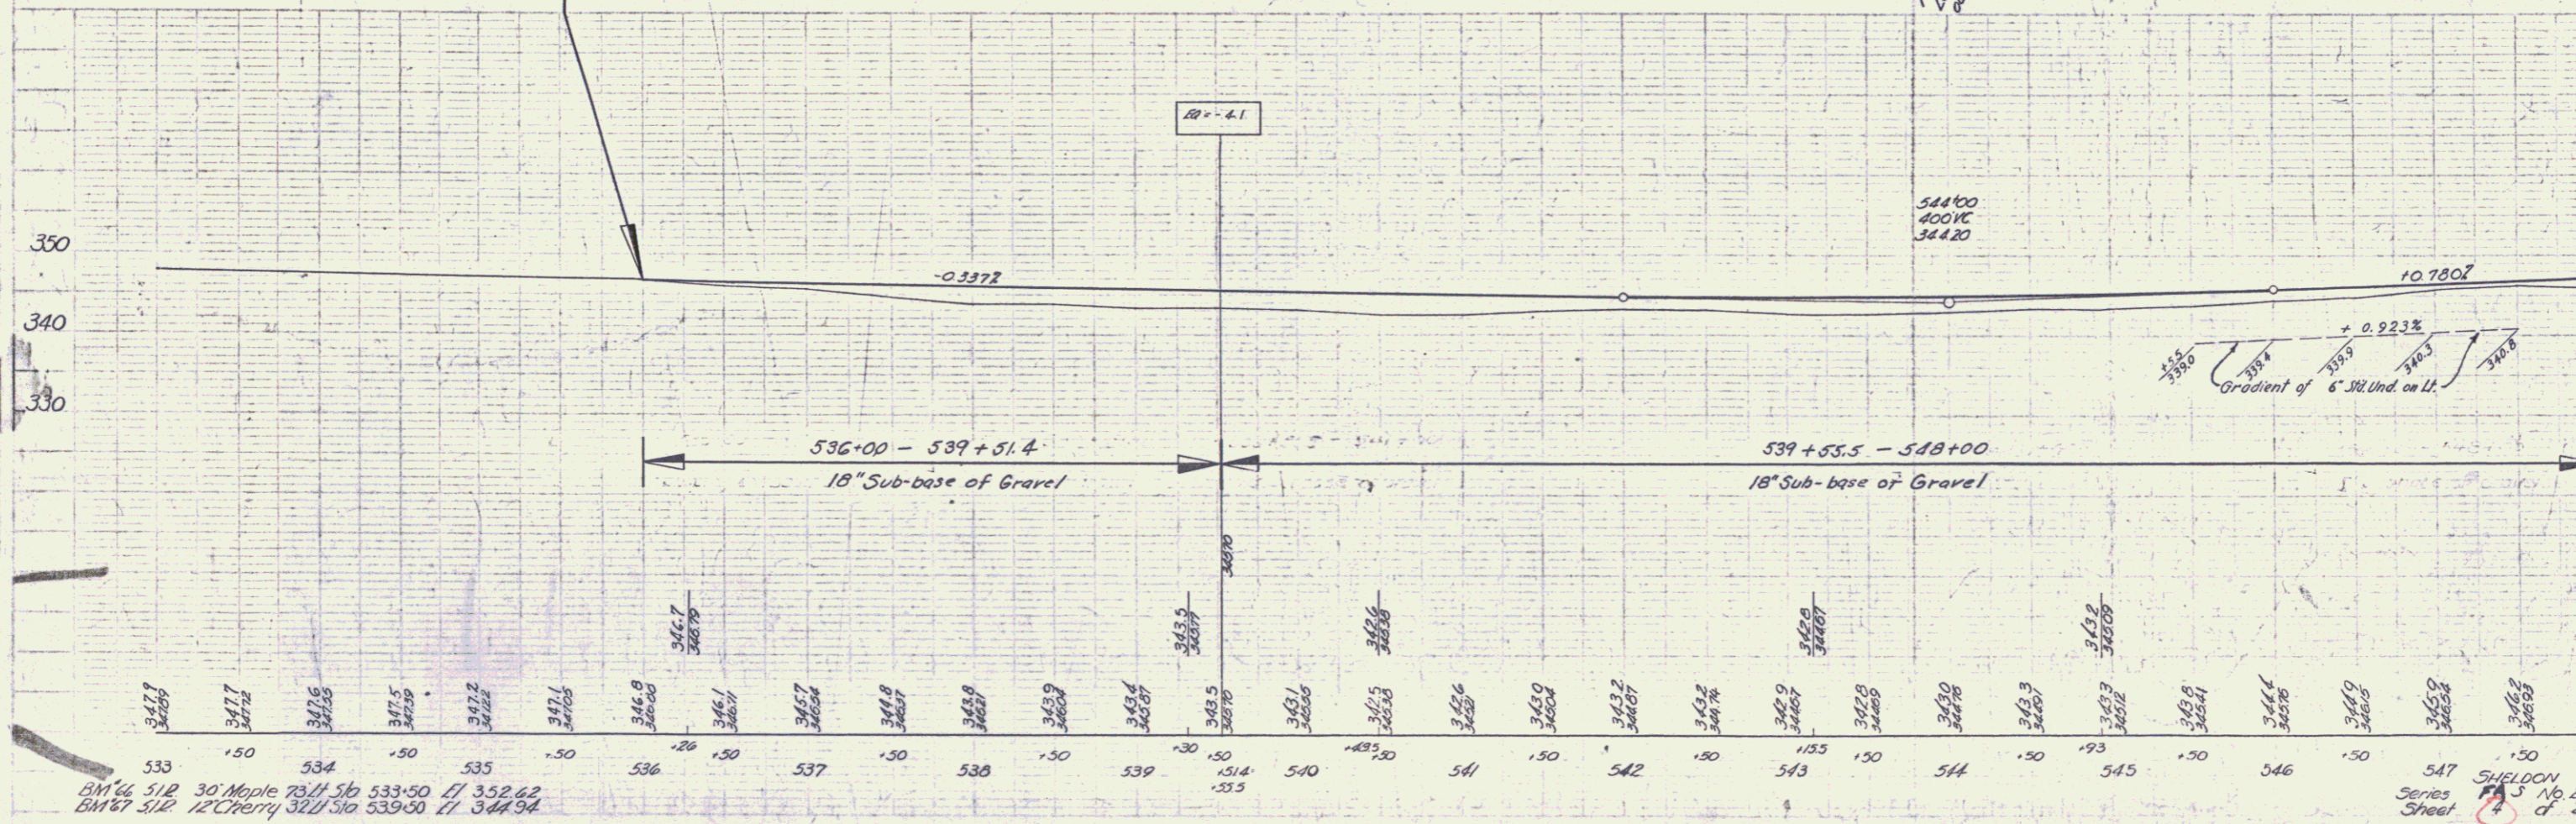


FED. ROAD DIST. NO.	STATE	PROJ. NO.	FISCAL YEAR	SHEET NO.	TOTAL SHEETS
8	Vt.	1018	1946	4	29

Robert Remington
 Fay Chadwick
 Louis Leman

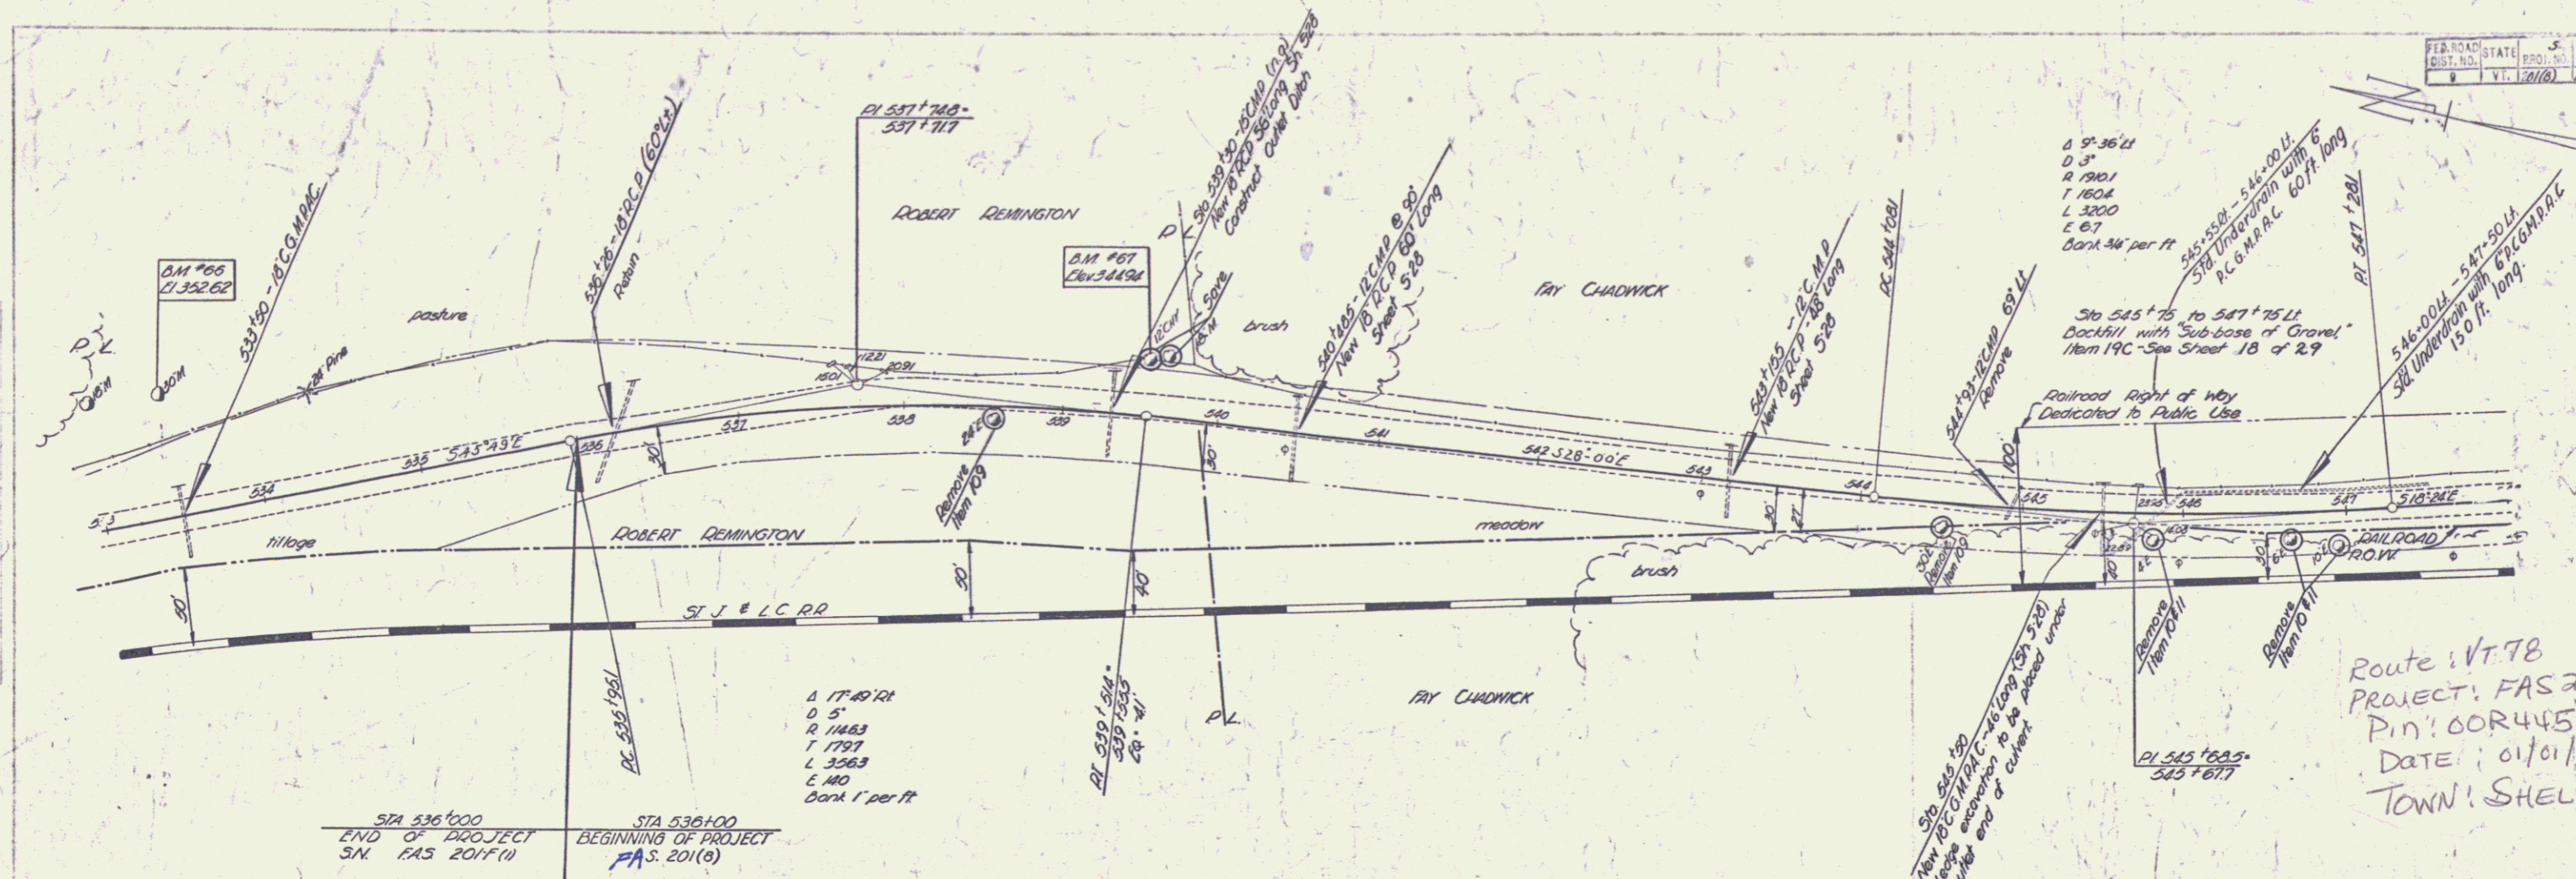

Route: VT 78
 Project: FAS 201(8)
 Pin: 00R445
 Date: 01/01/1946
 Town: Sheldon

BM 46 512 30 Maple 73 1/2 Sta 533+50 El 352.62
 BM 27 512 12 Cherry 32 1/2 Sta 539+50 El 344.94

547 SHELDON
 Series No. 201(8)
 Sheet 4 of 29