
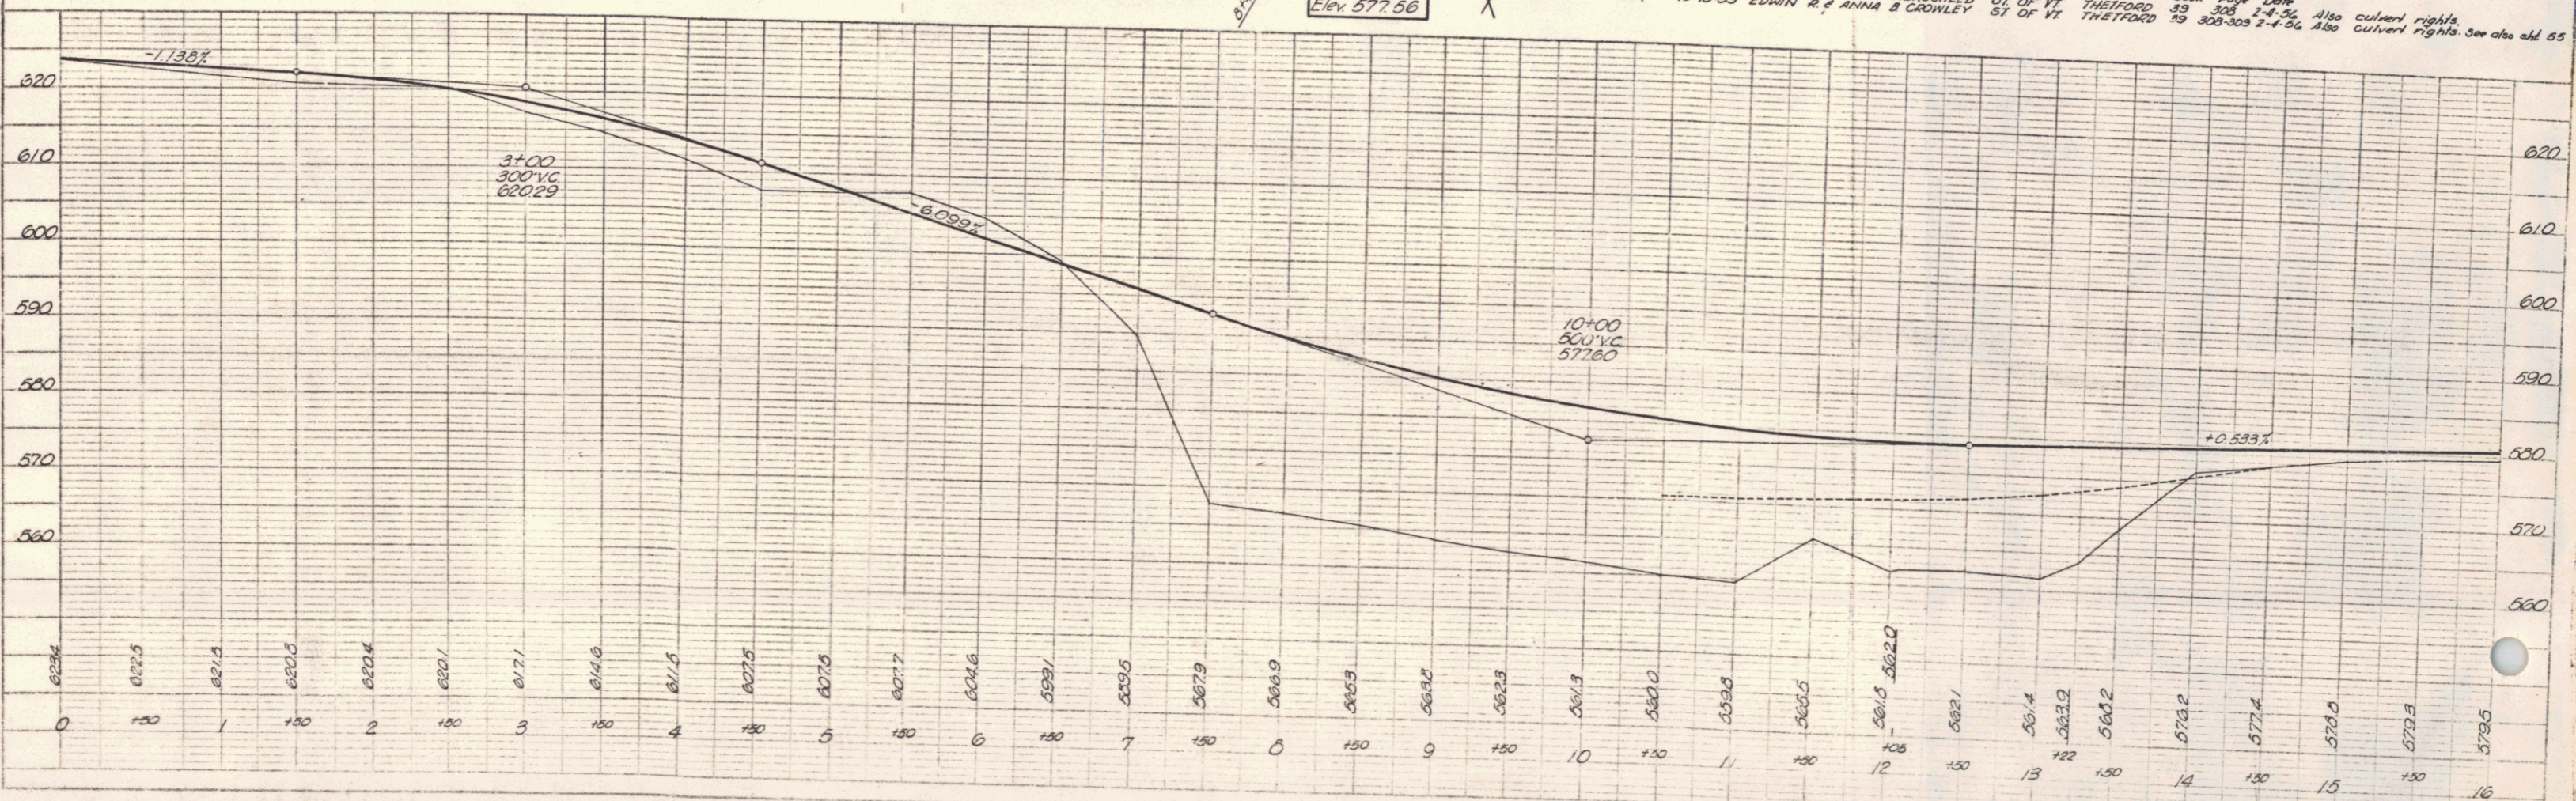


PLAN  
 DRAWN BY  
 CHECKED BY  
 DATE

PROFILE  
 DRAWN BY  
 CHECKED BY  
 DATE

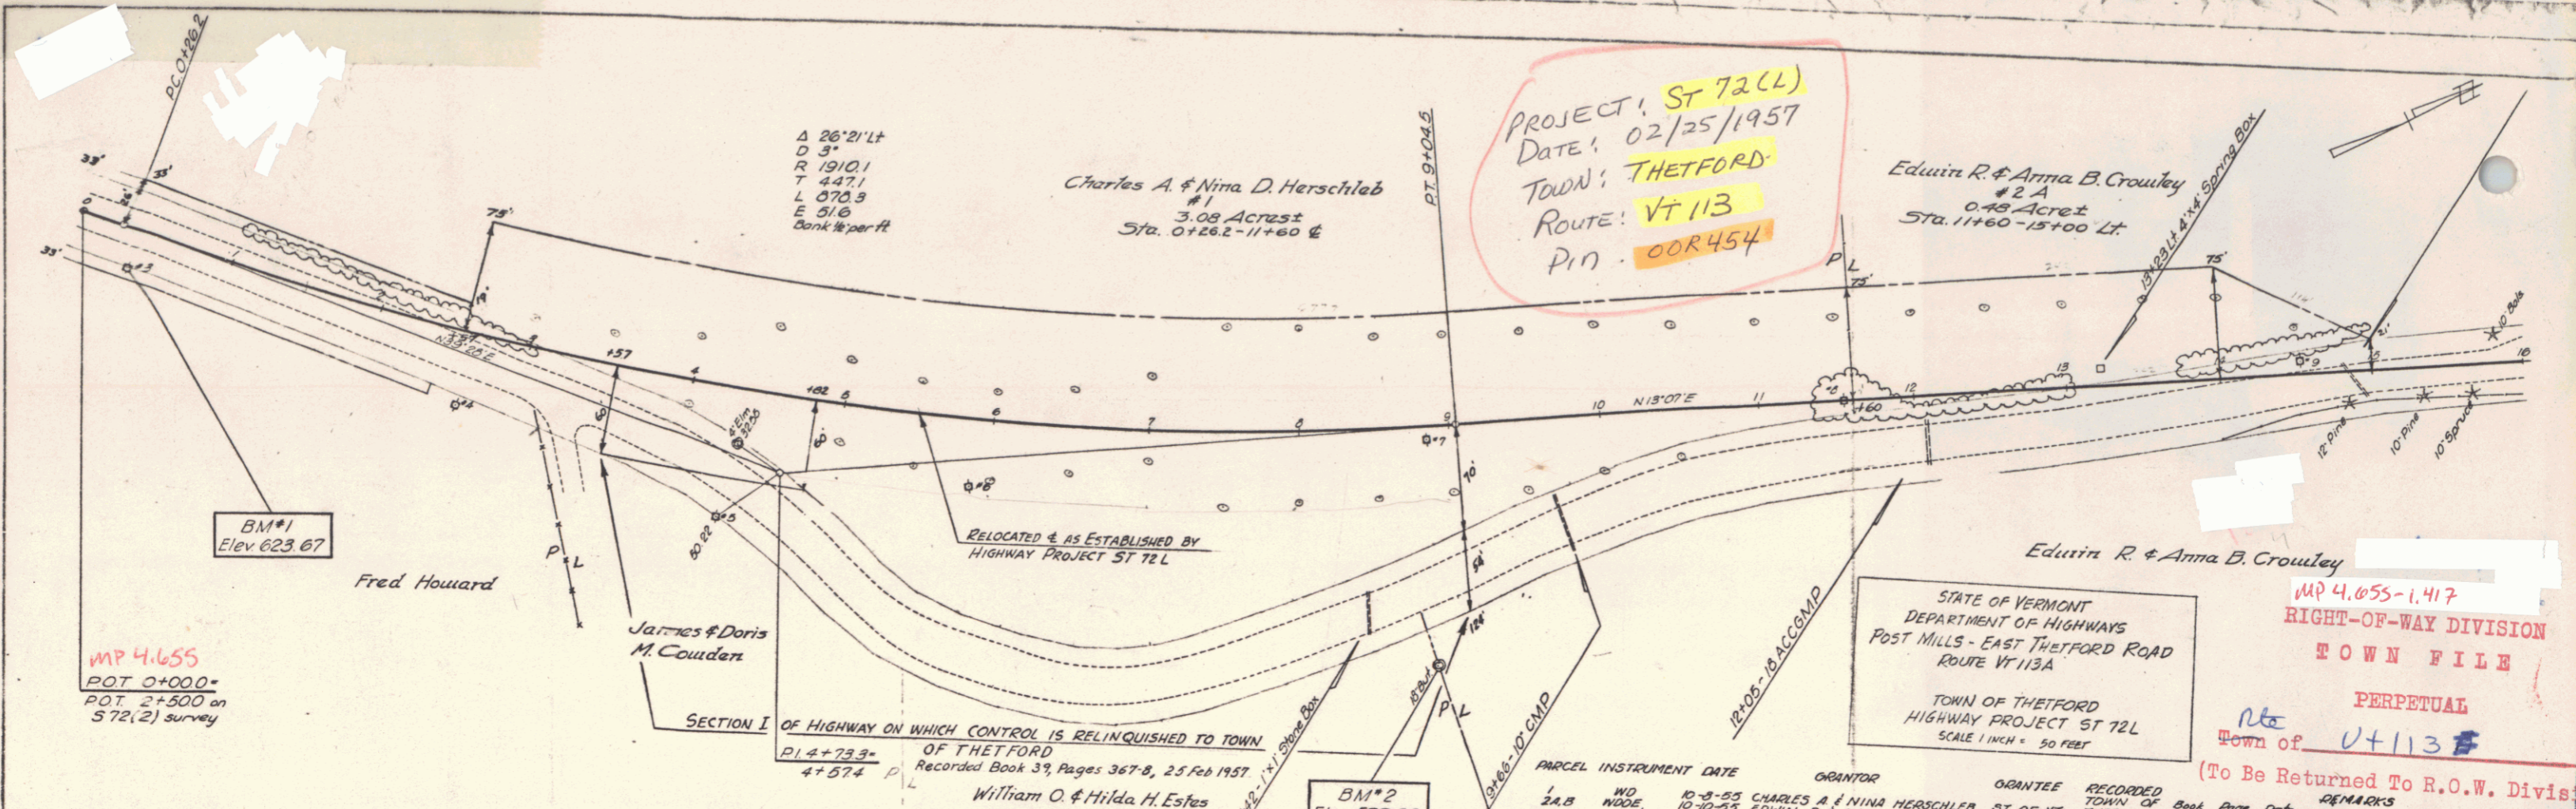

MAP 4.055-1.417  
 RIGHT-OF-WAY DIVISION  
 TOWN FILE  
 PERPETUAL  
 Town of VT 113  
 (To Be Returned To R.O.W. Division)

PARCEL	INSTRUMENT	DATE	GRANTOR	GRANTEE	RECORDED	BOOK	PAGE	DATE	REMARKS
2A.B	WD	10-8-53	CHARLES A. & NINA HERSCHLEB	ST. OF VT. THETFORD	39	368	2-4-56	Also culvert rights.	
	WD	10-10-53	EDWIN R. & ANNA B. CROWLEY	ST. OF VT. THETFORD	39	308	3-1-56	Also culvert rights. See also add 55	

VT 113A

THETFORD  
 Proj ST 72(L)  
 Sheet 24 of