



PARCEL NO. 10 A,B & C
FRANCES BECK BERNIER
TOTAL ACREAGE 80.89A±
TOTAL REQ'D 1.86A±
REMAINDER 79.03A±
SCALE 1" = 200'

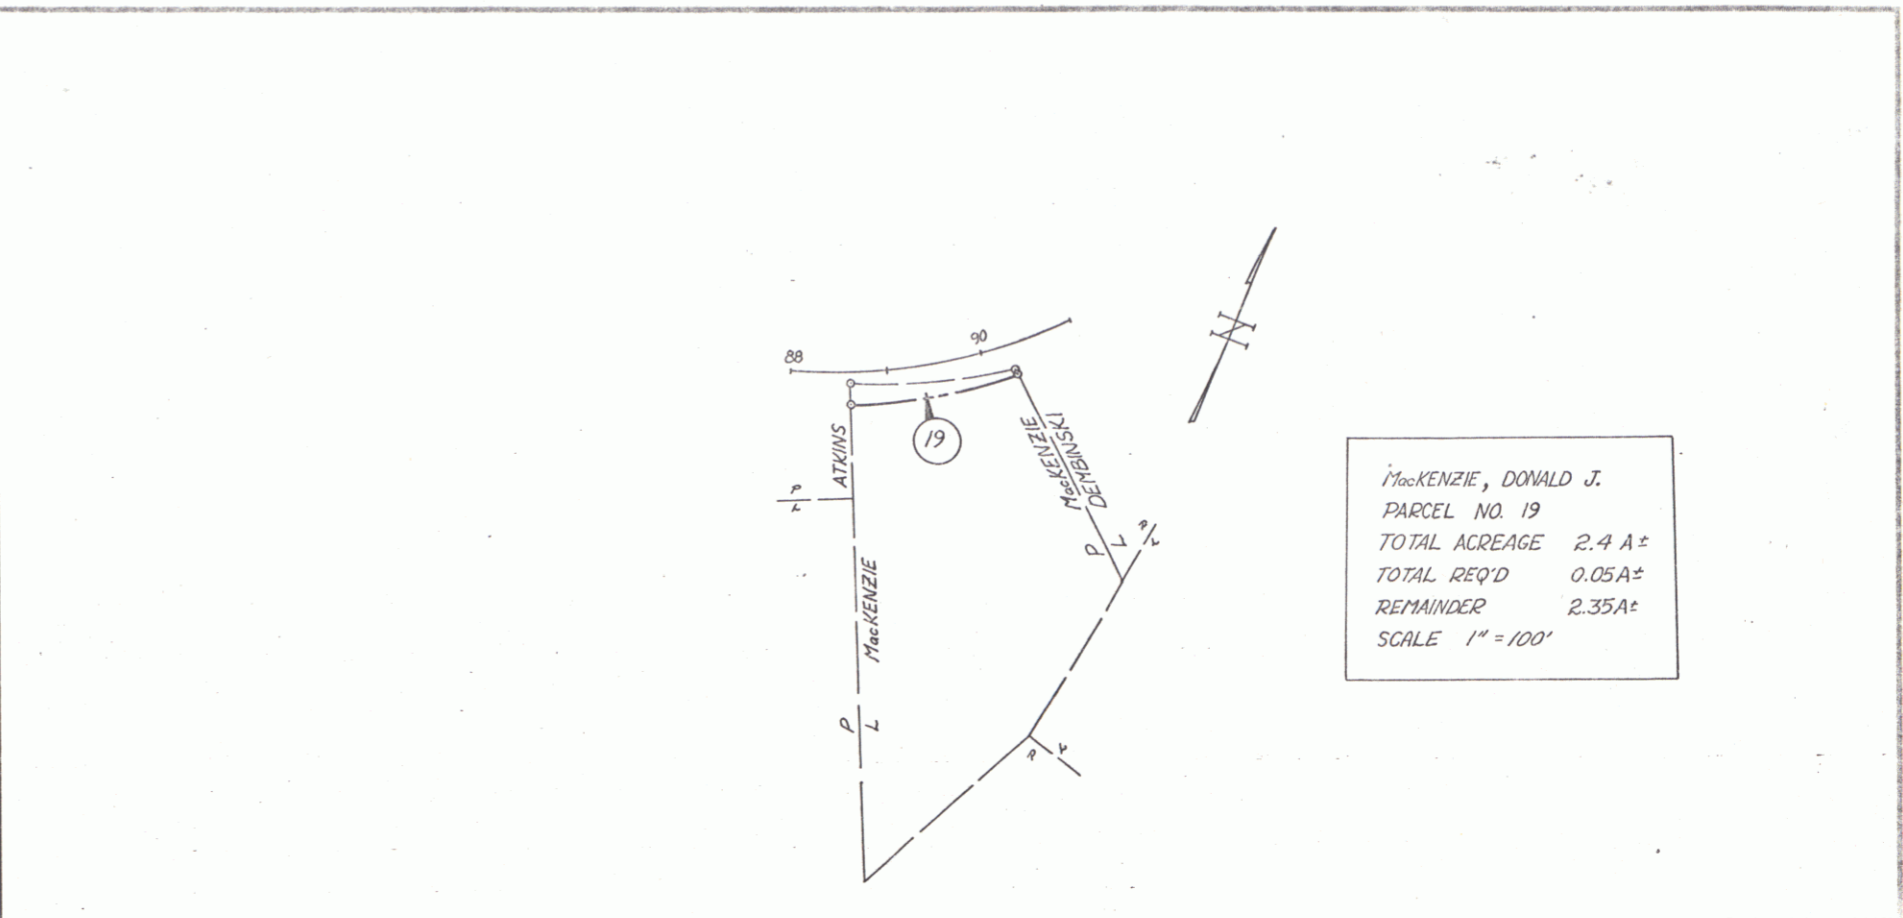

MacKENZIE, DONALD J.
PARCEL NO. 19
TOTAL ACREAGE 2.4 A±
TOTAL REQ'D 0.05A±
REMAINDER 2.35A±
SCALE 1" = 100'

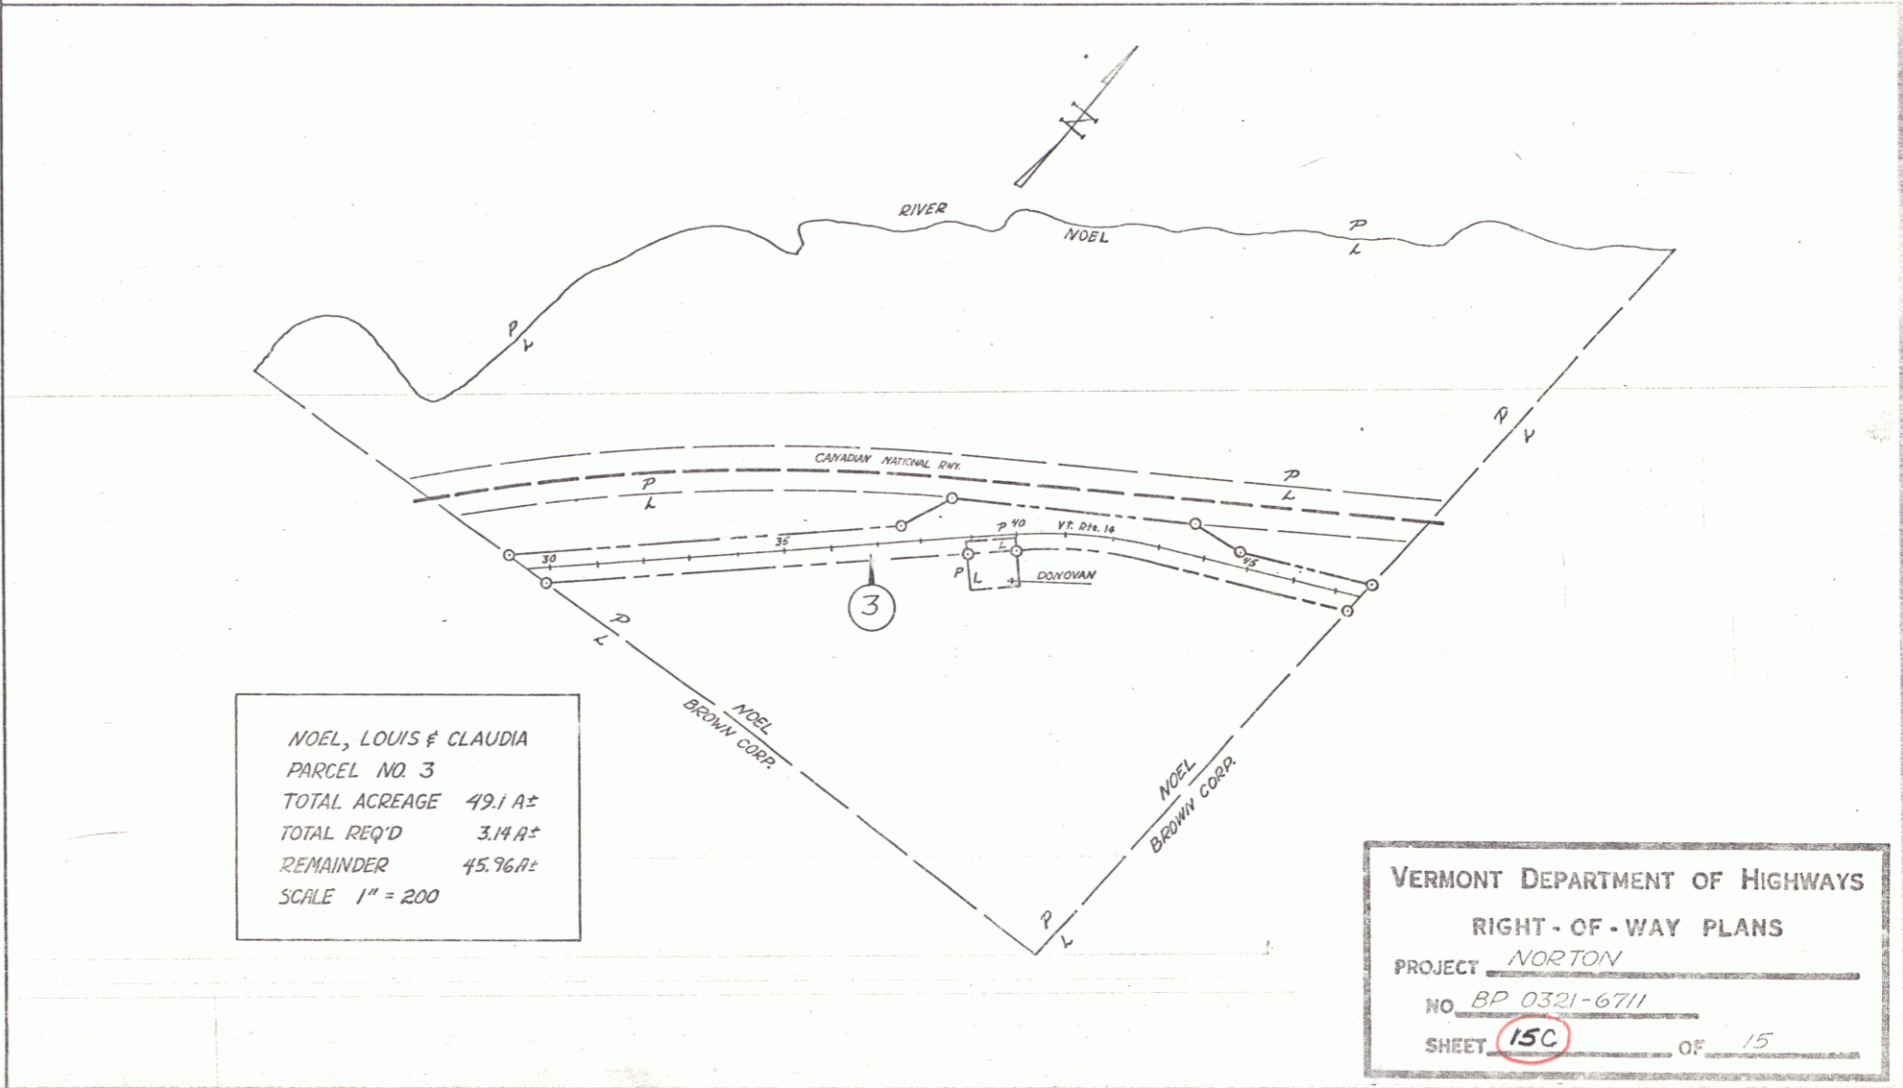

NOEL, LOUIS & CLAUDIA
PARCEL NO. 3
TOTAL ACREAGE 49.1 A±
TOTAL REQ'D 3.14A±
REMAINDER 45.96A±
SCALE 1" = 200'

VERMONT DEPARTMENT OF HIGHWAYS
RIGHT-OF-WAY PLANS
PROJECT NORTON
NO. BP 0321-6711
SHEET 15C OF 15