
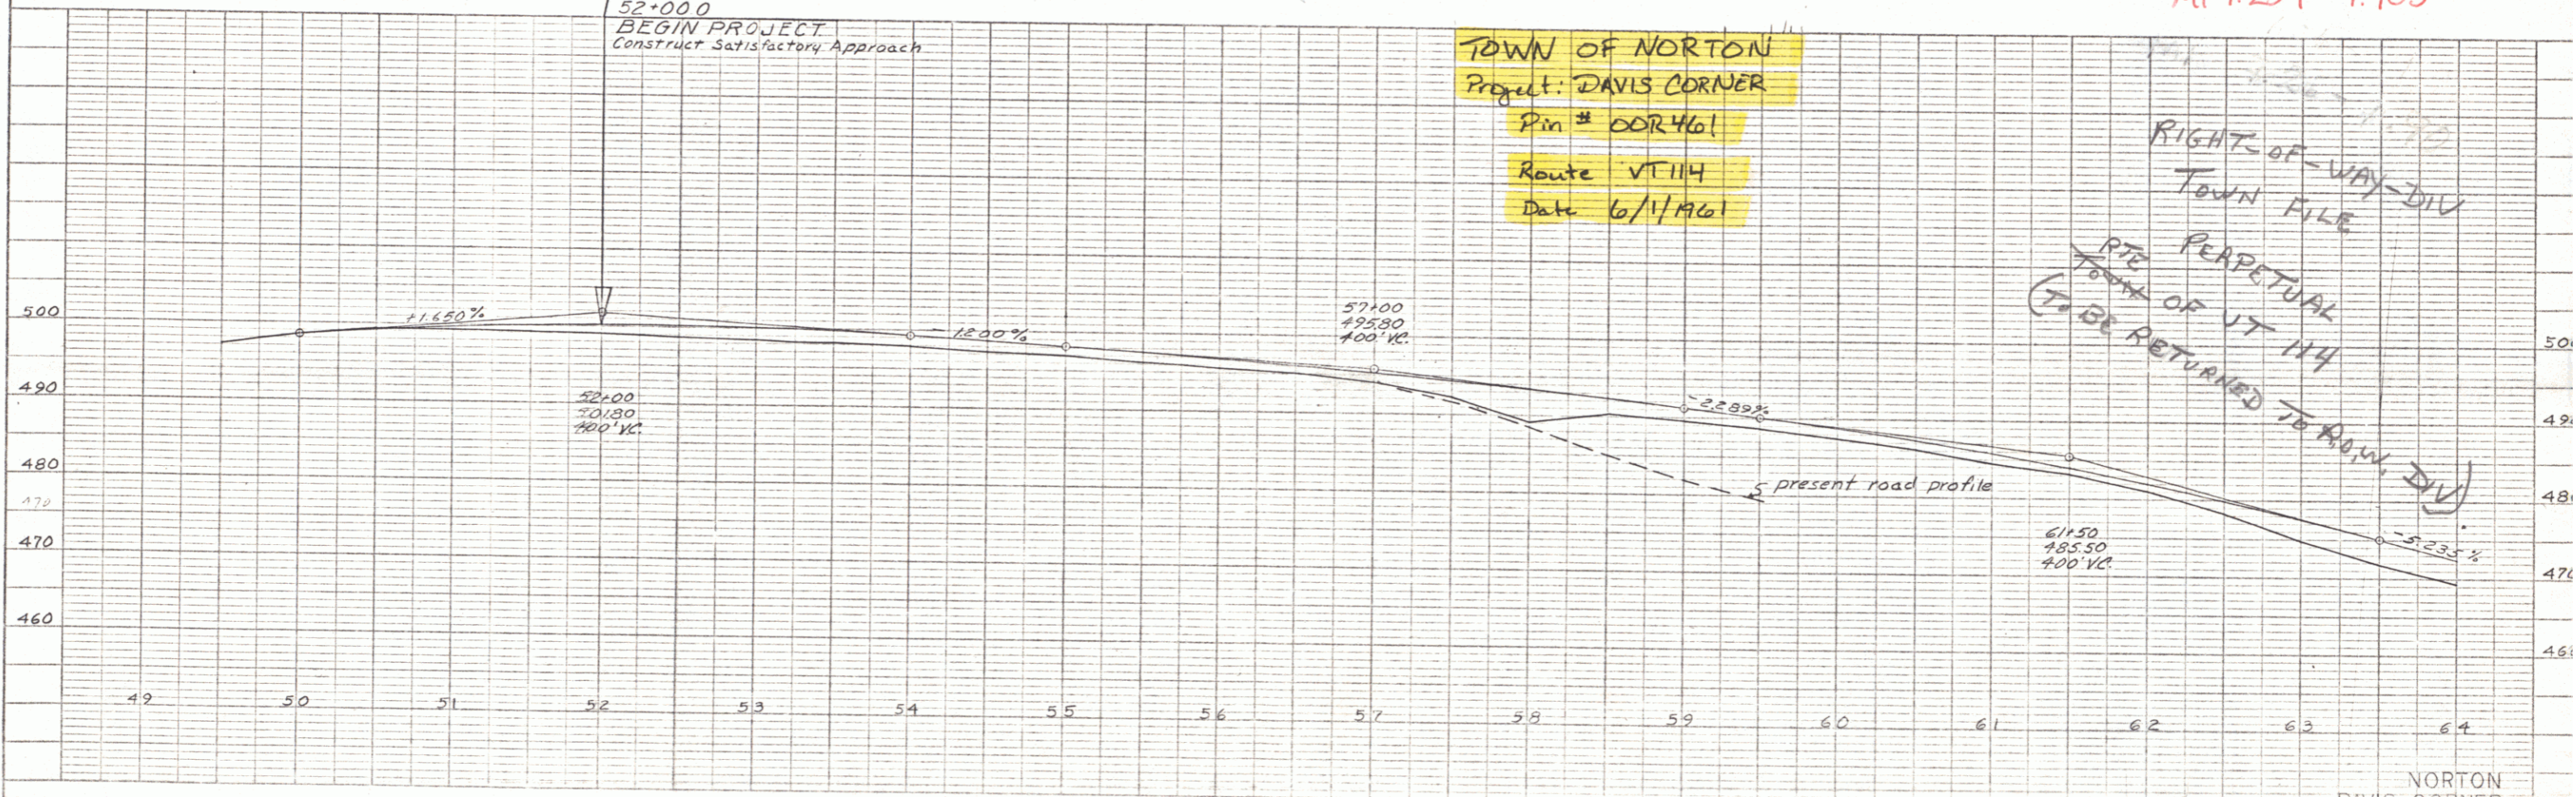


PLAN  
 DRAWN BY: Martin  
 DATE: 6-61  
 CHECKED BY: S.A.C.  
 NO. 541

PROFILE  
 DRAWN BY: Martin  
 DATE: 6-61  
 CHECKED BY: S.A.C.  
 NO. 541

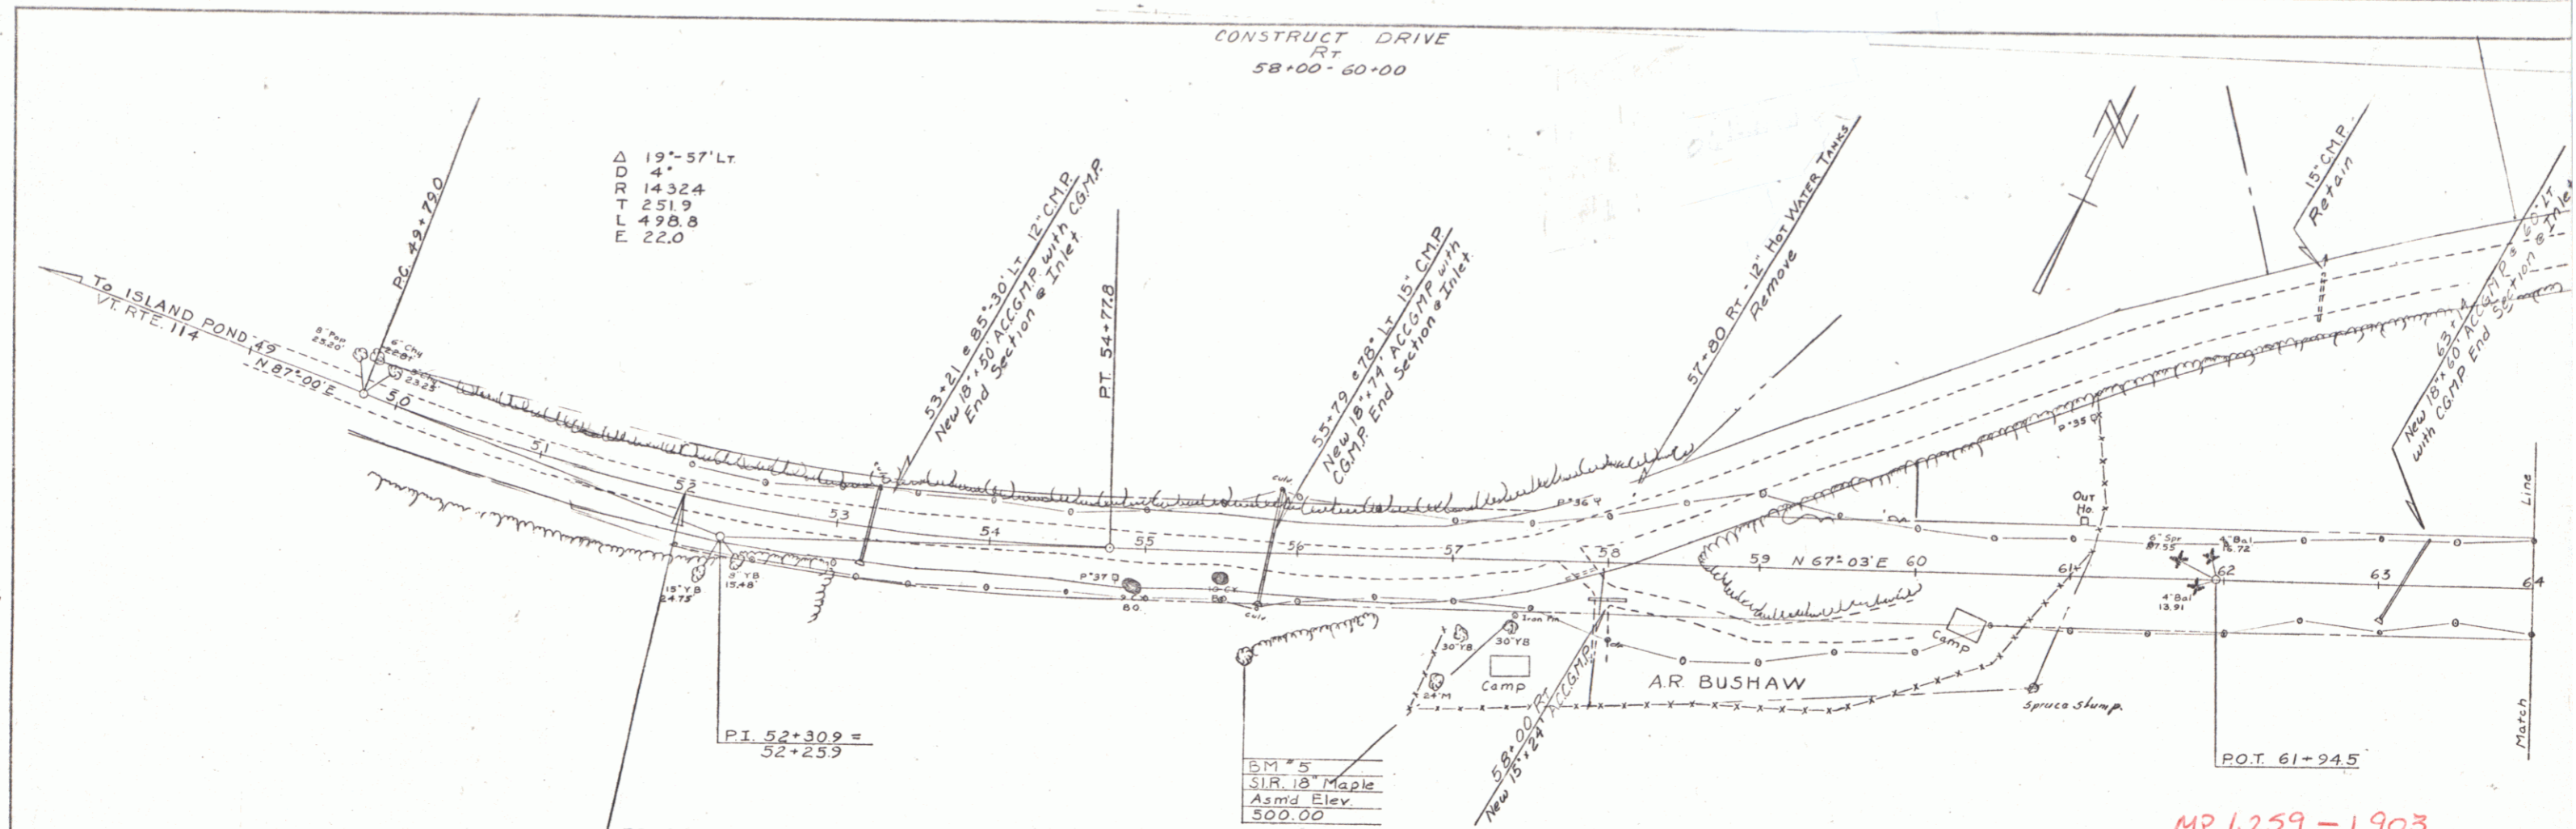

NORTON  
 DAVIS CORNER  
 Sheet 1 of 14  
 (State Force Account)