
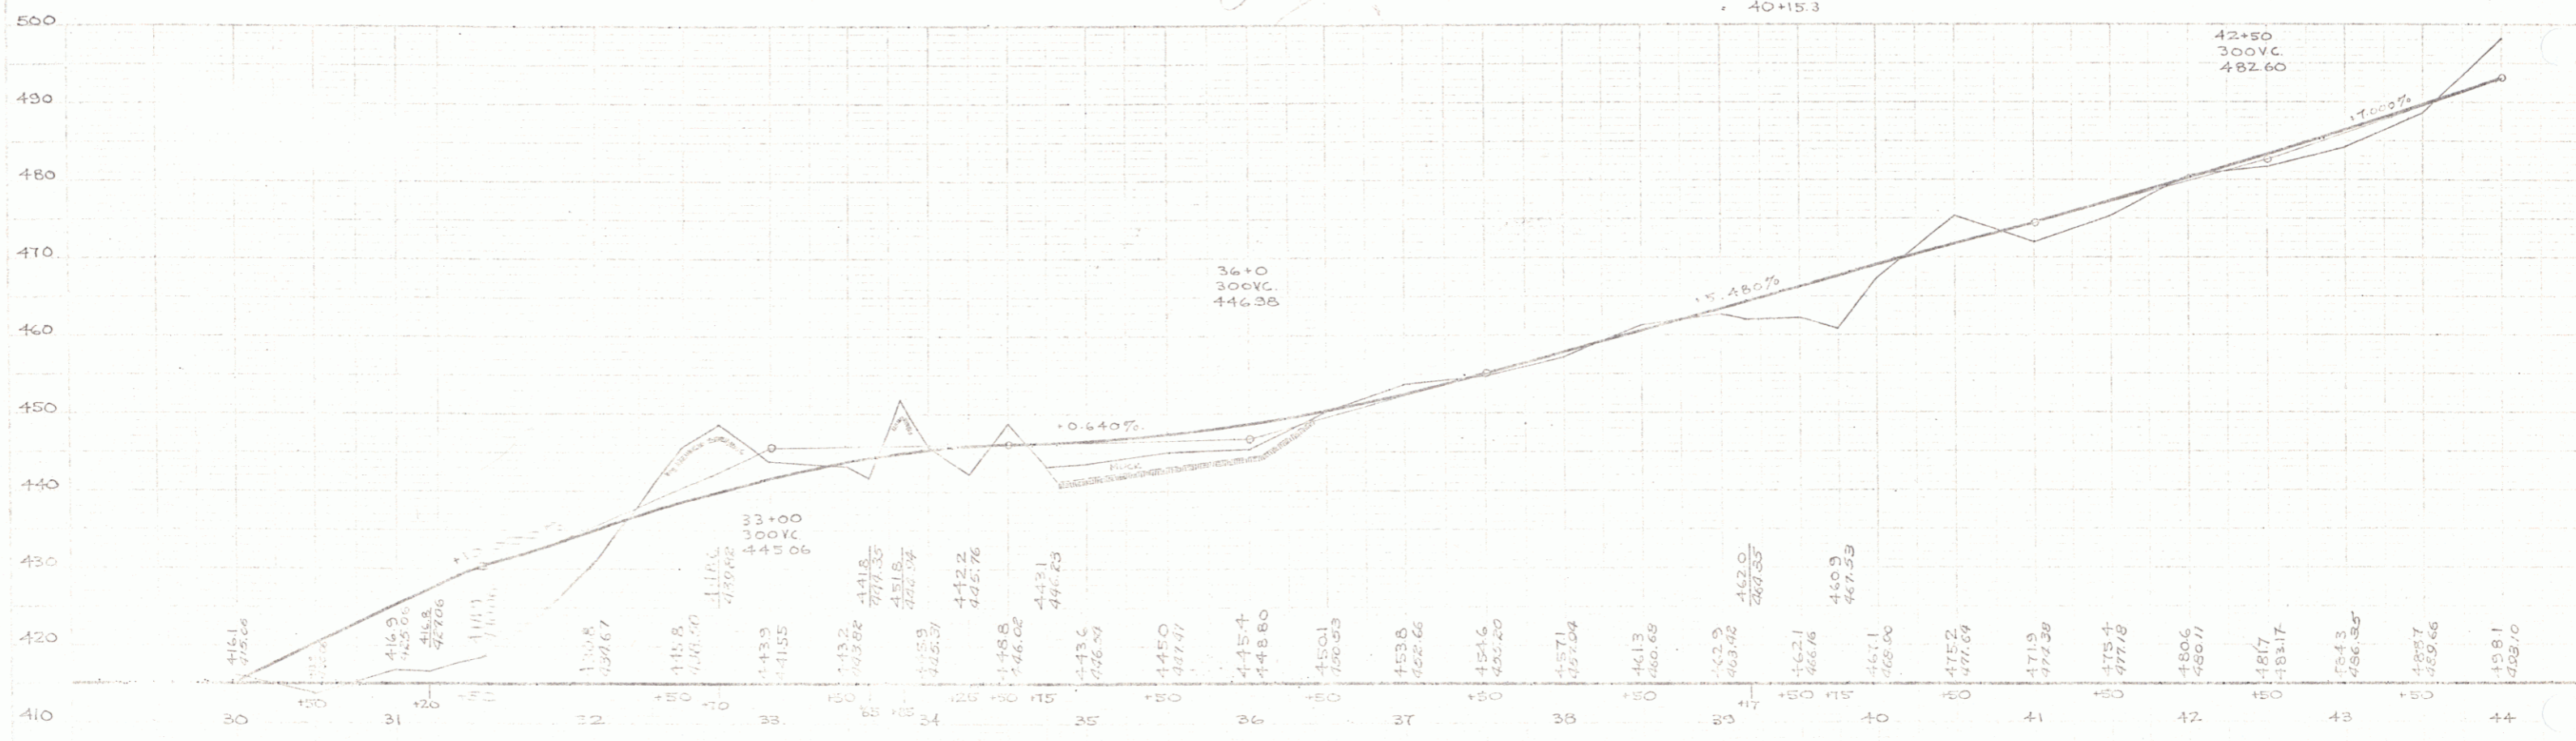


PUTNAM 10/24
 POTNAM 10/24
 D. MACCHI 10/24
 TRACED

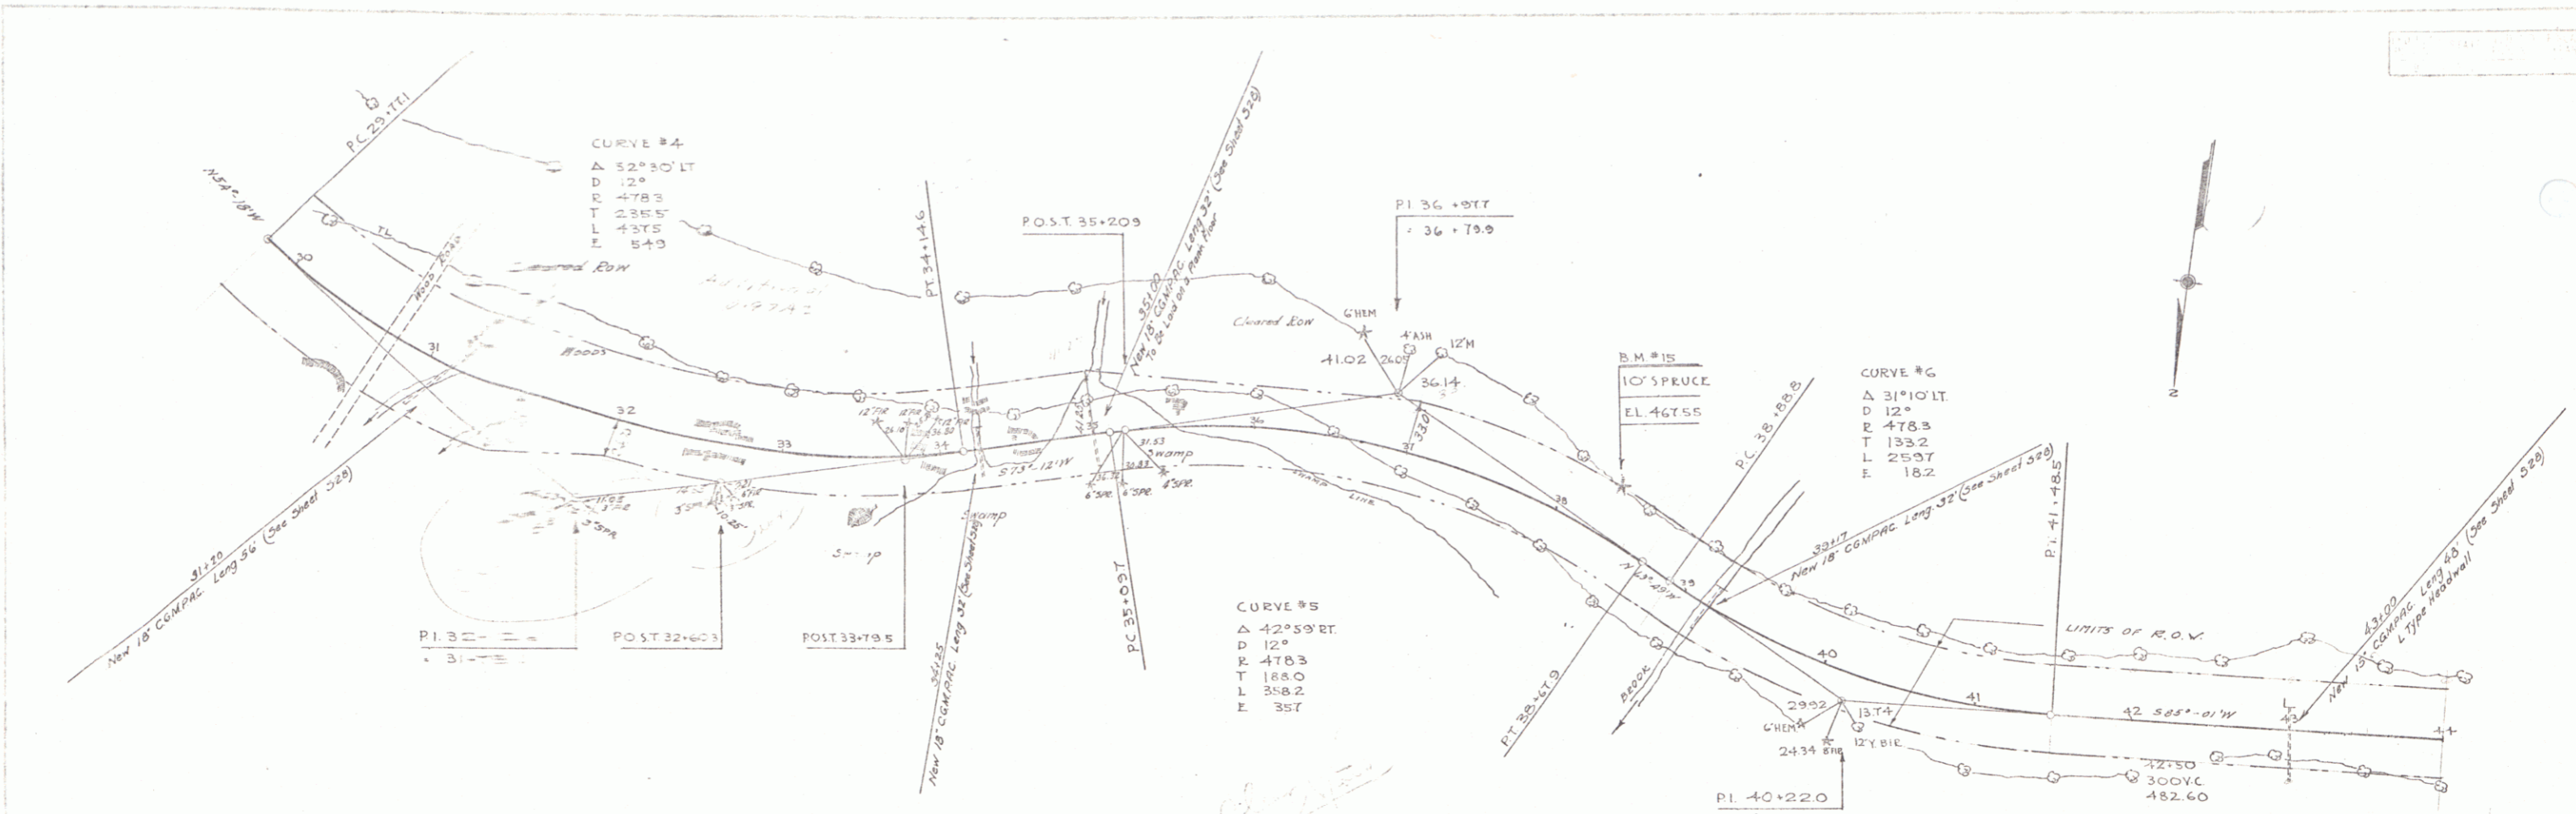

B.M. #15 SPIKE IN ROOT 10' SPRUCE STA 35+30 LT 30 FT EL. 467.55