
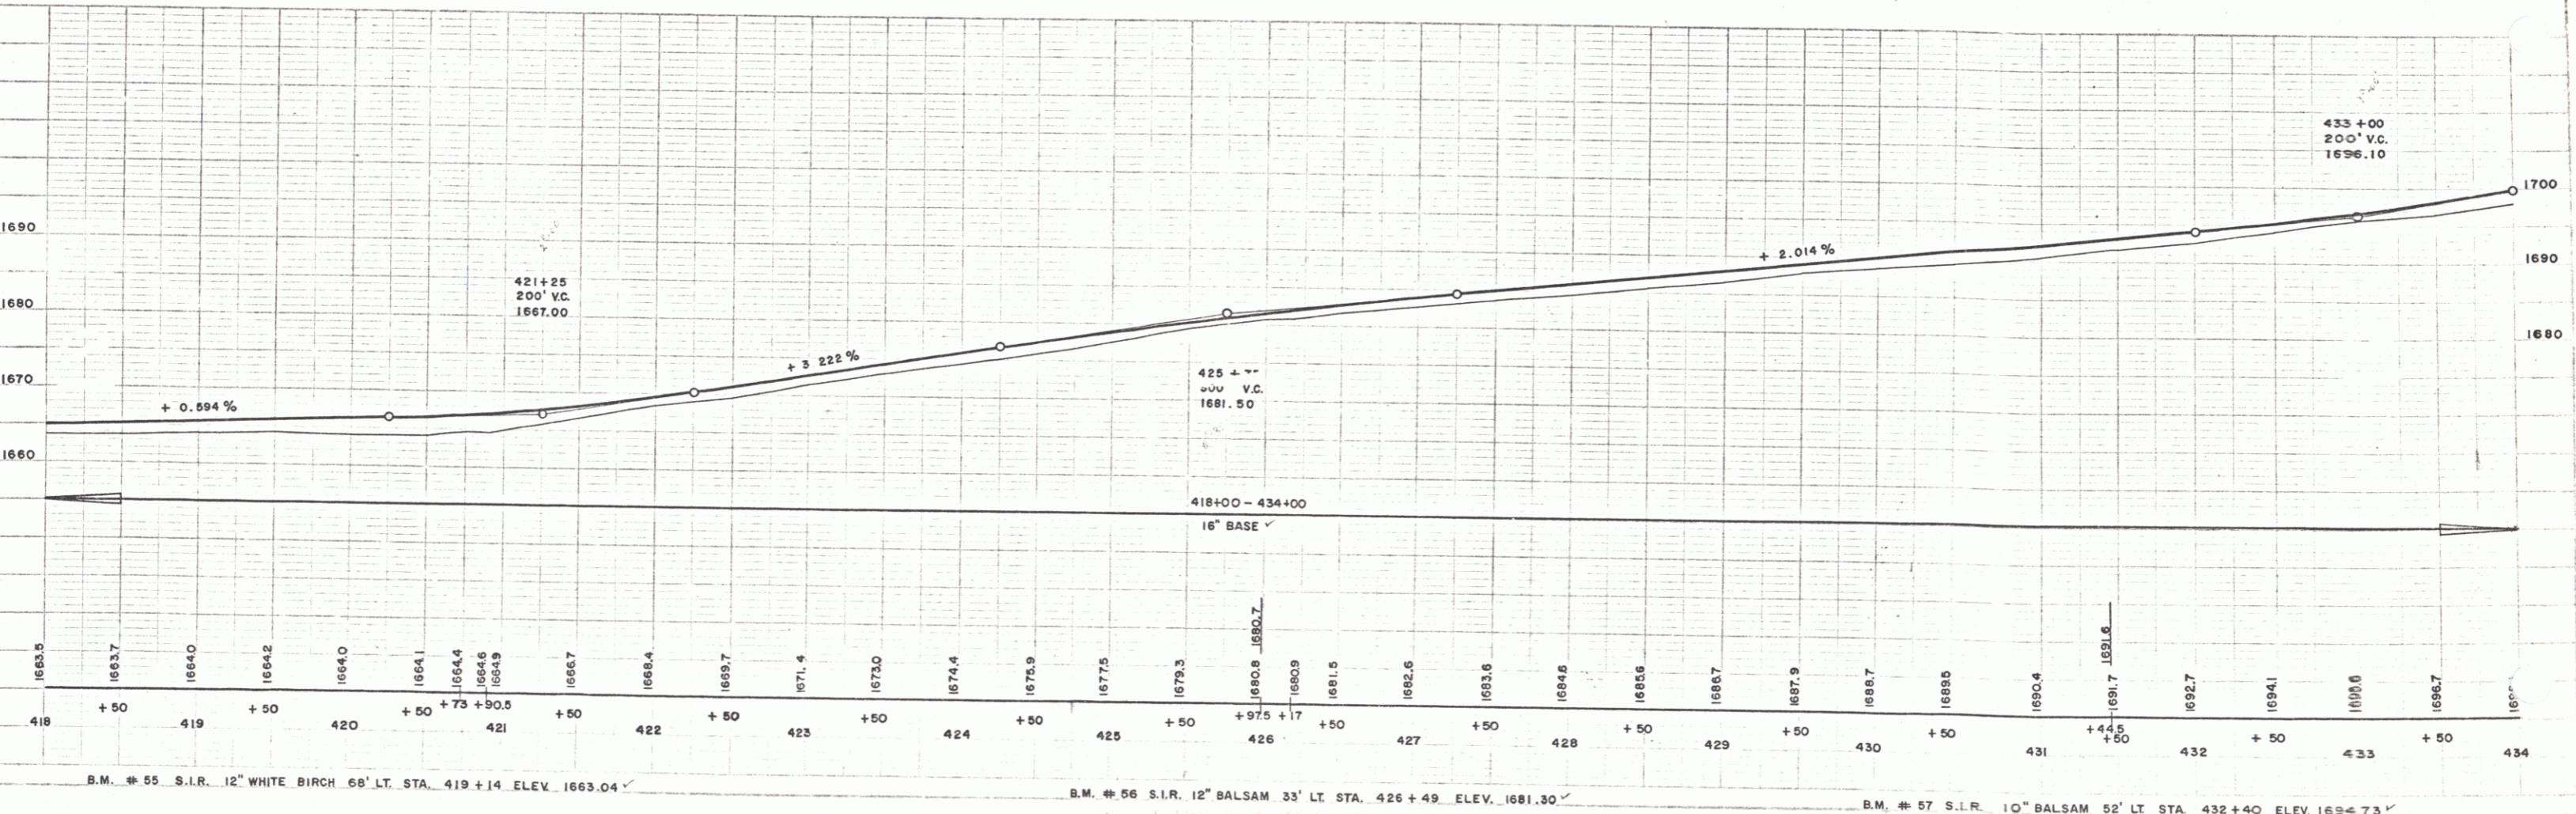


PLAN  
 SPALDING  
 WEBSTER-MARTIN INC. 8-54  
 WHITE BIRCH 12" S.I.R. 68' LT. STA. 419+14 ELEV. 1663.04  
 B.M. # 55  
 ELEV. 1663.04

PROFILE  
 SPALDING  
 WEBSTER-MARTIN INC. 8-54  
 WHITE BIRCH 12" S.I.R. 68' LT. STA. 419+14 ELEV. 1663.04  
 B.M. # 55  
 ELEV. 1663.04

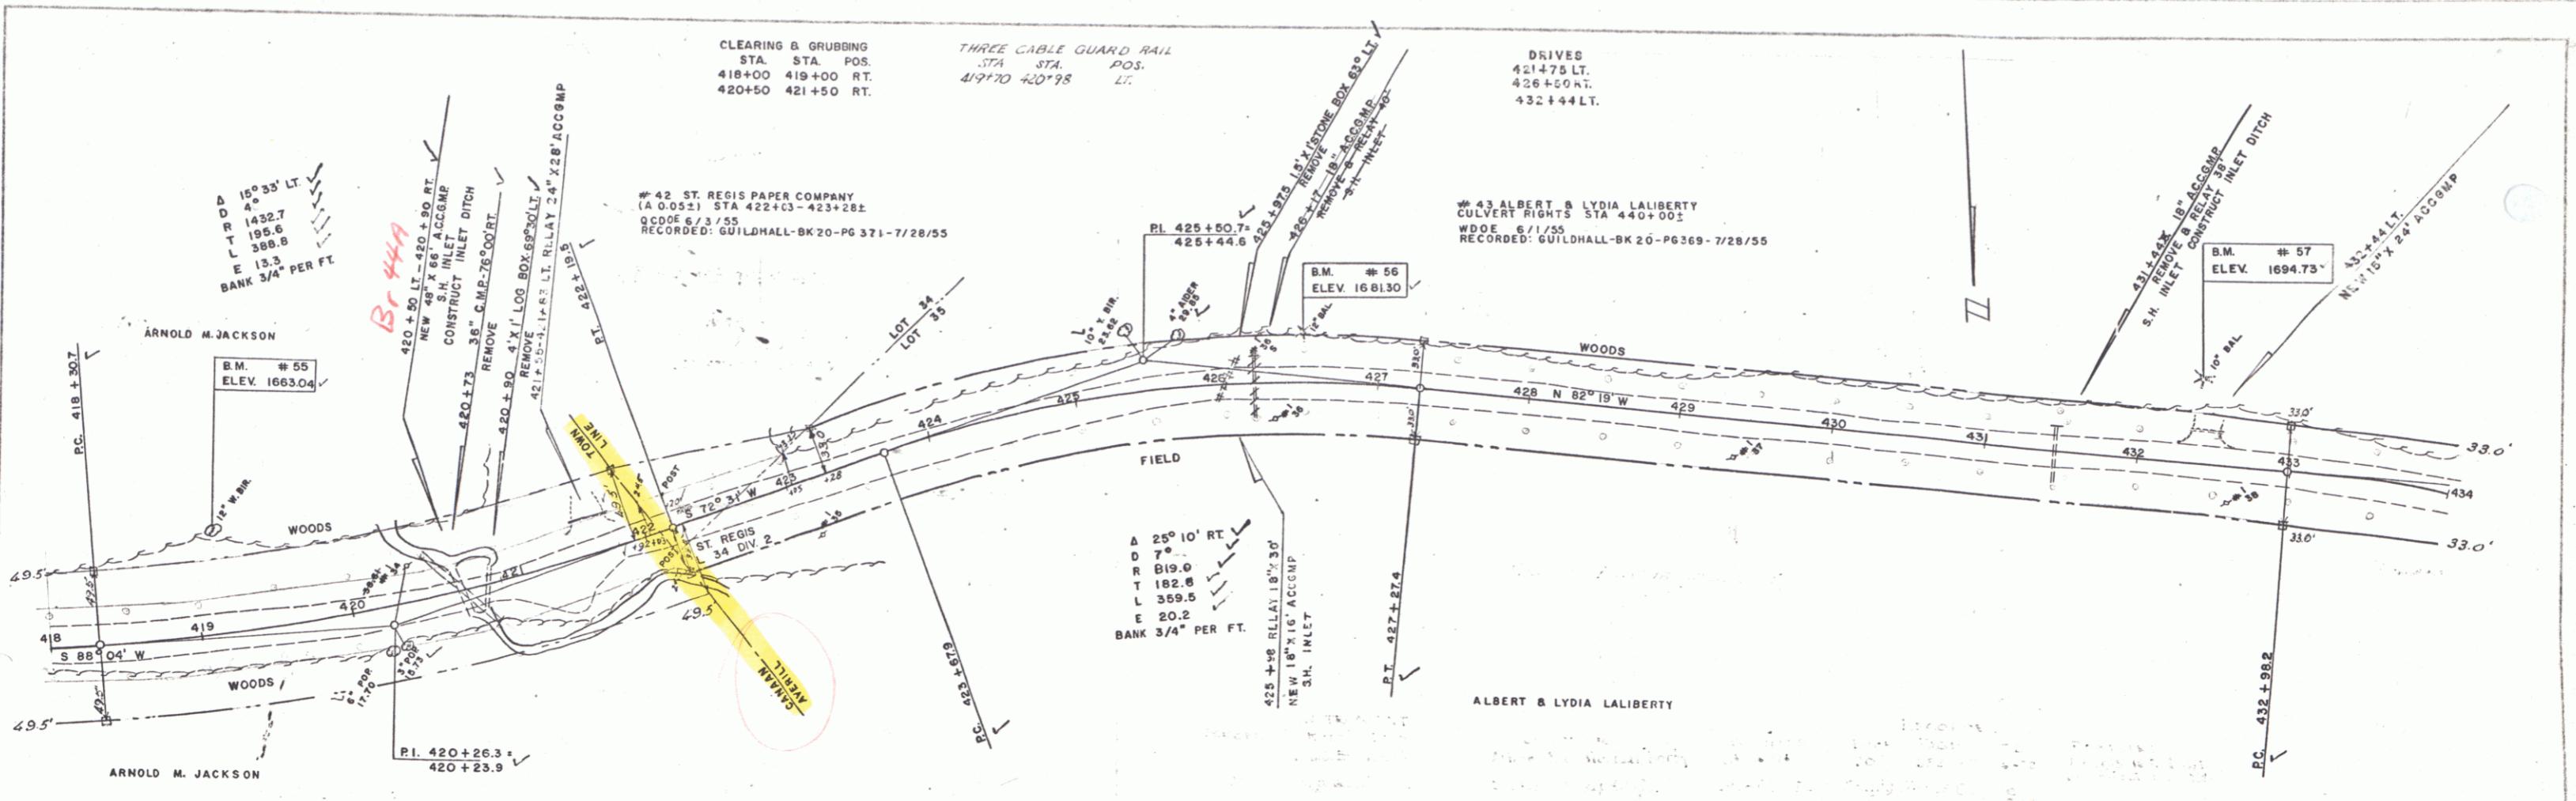

B.M. # 55 S.I.R. 12" WHITE BIRCH 68' LT. STA. 419+14 ELEV. 1663.04

B.M. # 56 S.I.R. 12" BALSAM 33' LT. STA. 426+49 ELEV. 1681.30

B.M. # 57 S.I.R. 10" BALSAM 52' LT. STA. 432+40 ELEV. 1694.73

CANAAN-AVERILL  
 PROJECT 5 NO. 209 (4)  
 SHEET 32 OF 101