
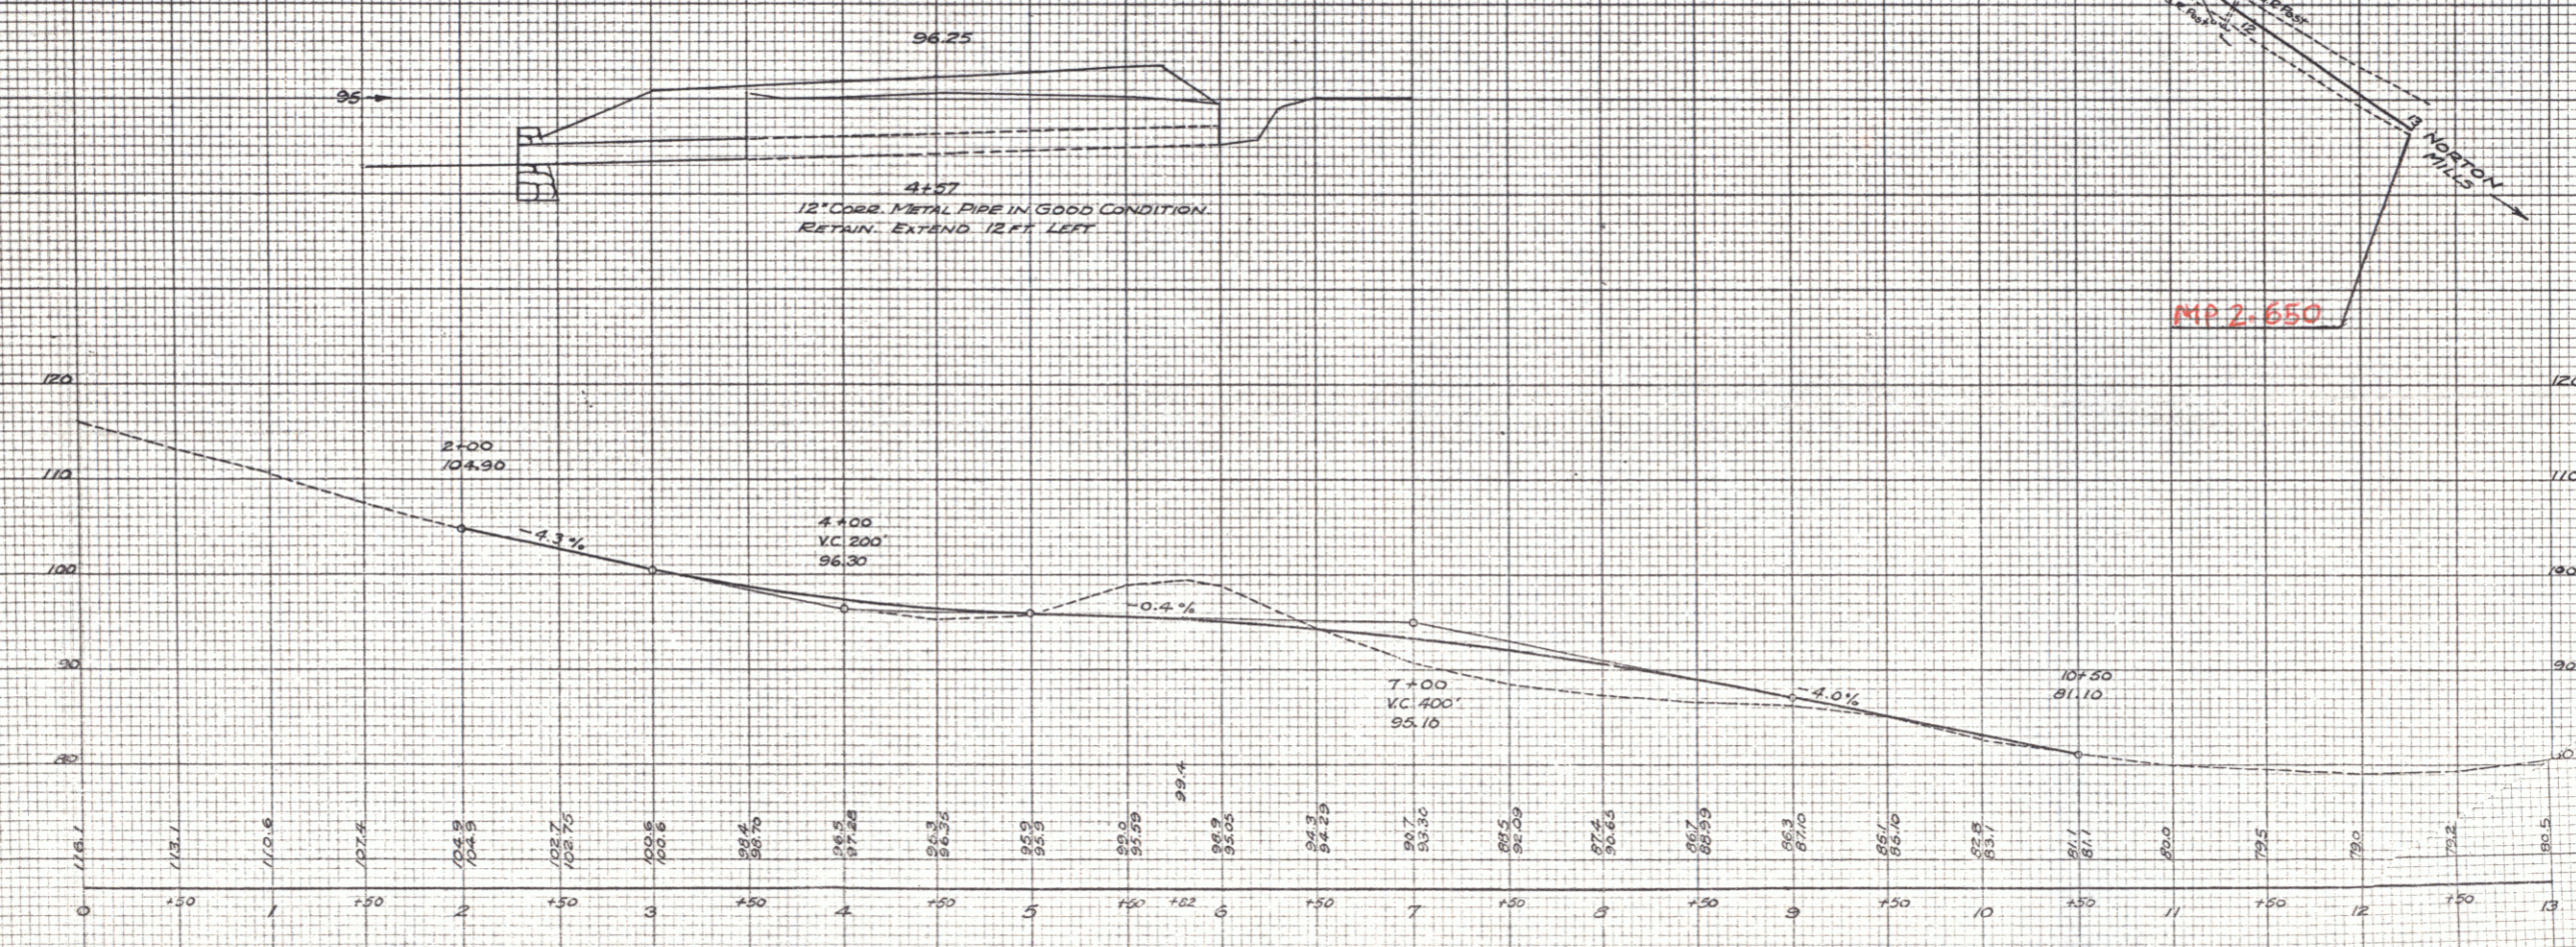


Project Name: 3 mi S of Norton Mills
 Town Norton
 Route VT 114
 Date 11/01/1933
 Pin OOR 469

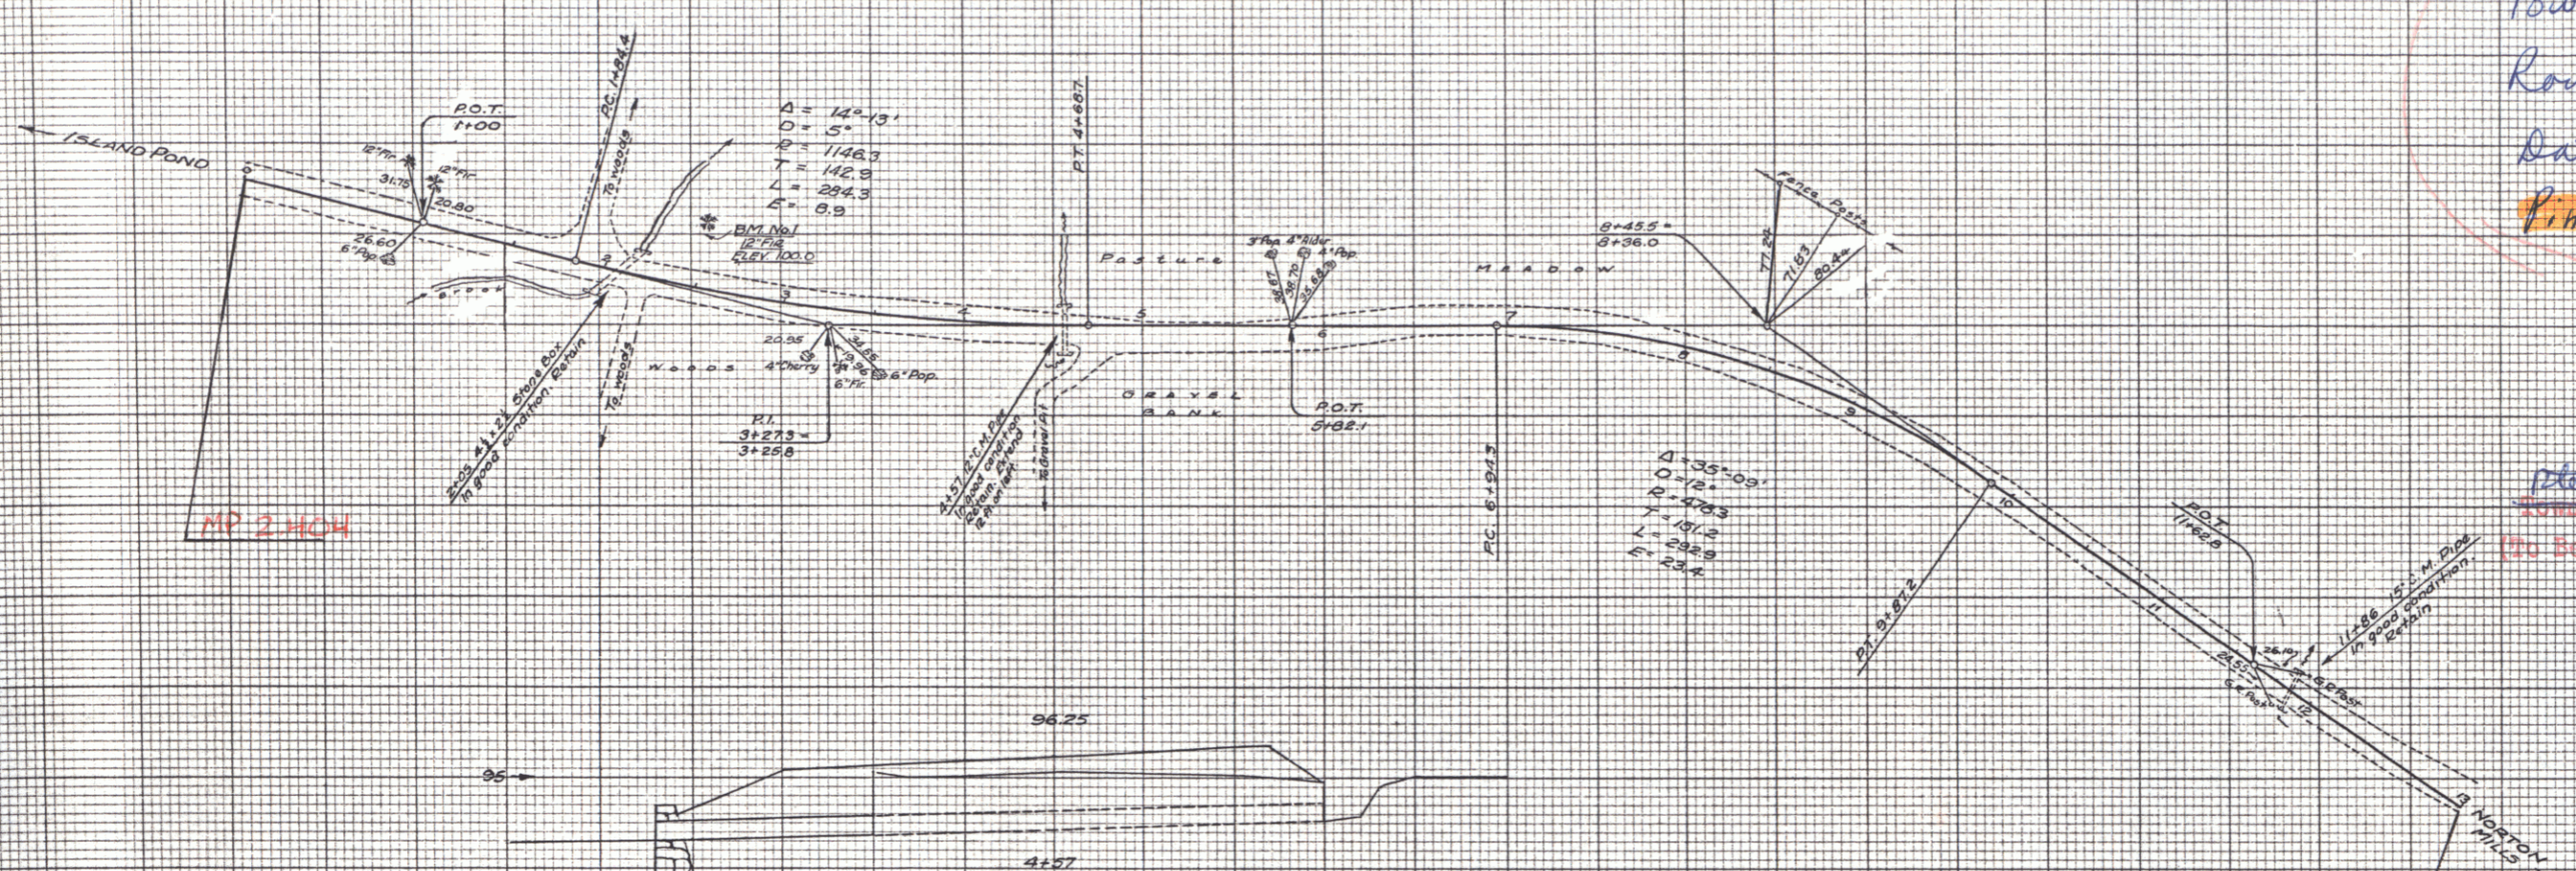

REG. OR. DIVISION
 TOWN FILE
 114
 (To Be Returned To R.O.W. Division)

VERMONT HIGHWAY DEPT.
 TOWN OF NORTON
 PROPOSED ROAD IMPROVEMENT
 ON ROUTE 114, 3 MILES SOUTH
 OF NORTON MILLS.
 SURVEY BY PUTNAM NOV 1933
 SCALES -
 LAYOUT 1" = 50 FT
 PROFILE 1" = 10 FT