


MP 0.276

RIGHT-OF-WAY DIVISION
TOWN FILE
PERPETUAL
Town of VT 114
(To Be Returned To R.O.W. Division)

MP 0.541

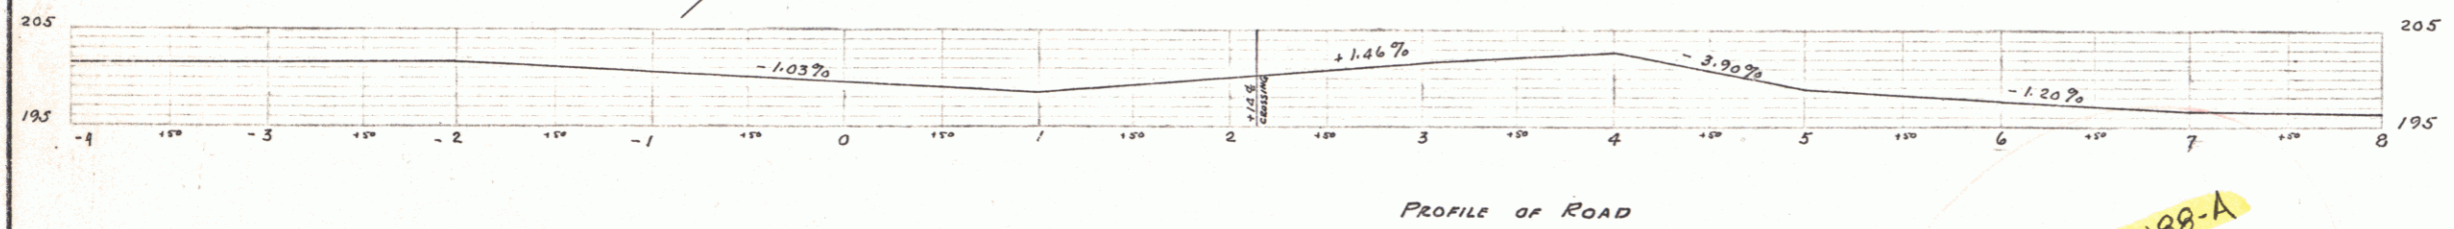

STATE OF VERMONT
STATE HIGHWAY DEPARTMENT
PLAN OF PROPOSED
RAILROAD GRADE CROSSING PROTECTION PROJECT
CALEDONIA COUNTY

FEDERAL AID GRADE CROSSING PROJECT NO F.A.G.S. 188-A

LOCATED AT INTERSECTION OF CANADIAN PACIFIC RAILWAY AND ROUTE 114 AT MILEAGE STATION 23+50 IN THE TOWN OF LYNDON.

PROJECT: FAGS 188-A
TOWN: Lyndon
DATE: 01/01/1939
PEN #: 00R474
ROUTE: VT114

APPROVED: *J. B. Beatty*
ENGINEER MAINTENANCE OF WAY
CANADIAN PACIFIC RAILWAY

APPROVED: *H. J. Langley*
COMMISSIONER OF HIGHWAYS

ESTIMATED QUANTITIES

--	--

HIGHWAY CROSSING SITUATION PLAN
Scale 1" = 100'

Surveyed by H. N. D.
Designed by
Drawn by D. W. P.
Traced by R. W. P.
Checked by
Series F.A.G.S. No. 188-A
Sheet 3 of 3 Sheets