
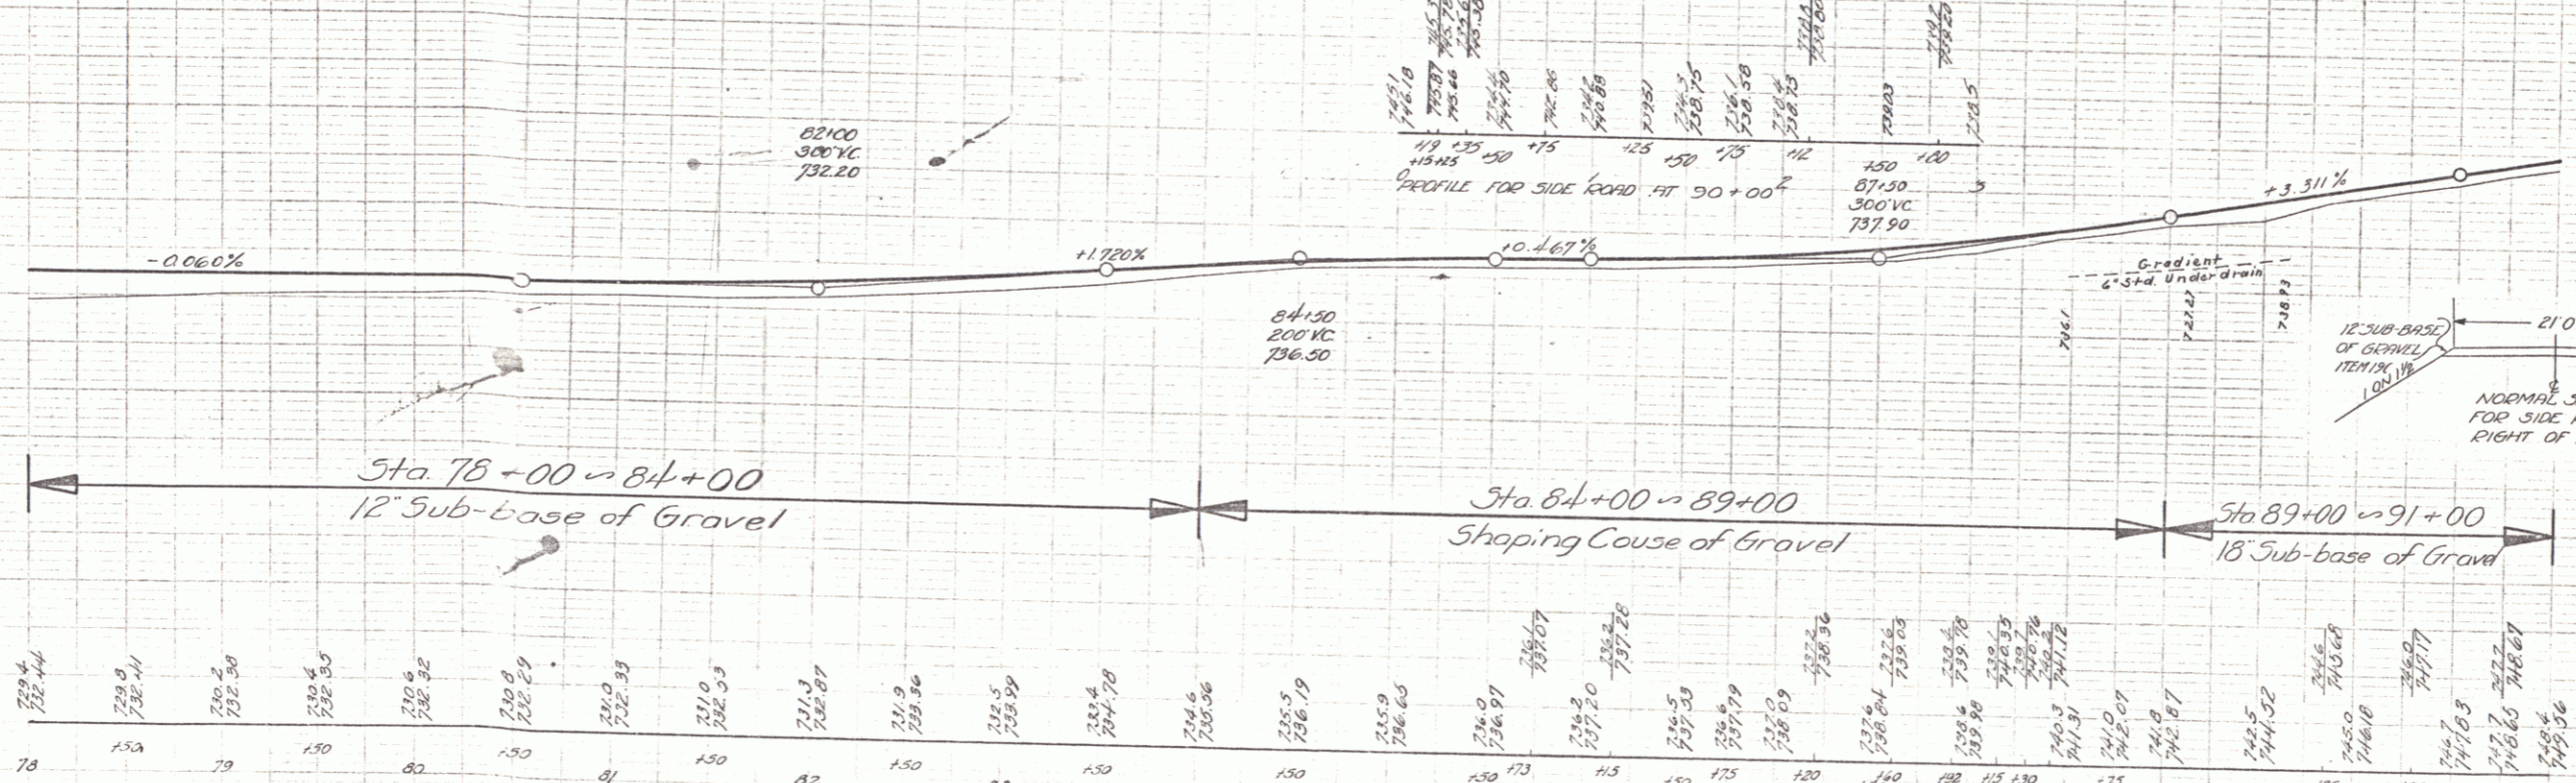
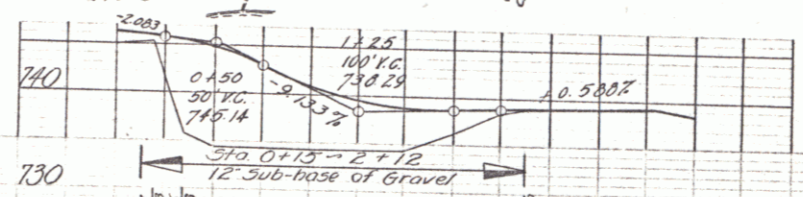
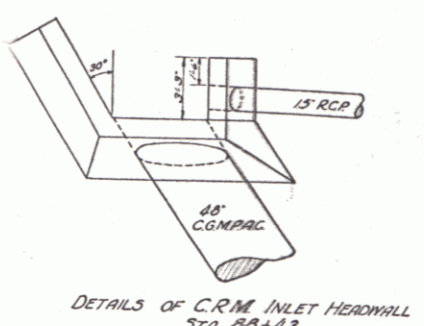


PARCEL INTRUMENT DATE GRANTOR GRANTEE RECORDED REMARKS  
 C W.D.O.E. 11-1-40 A E BISHOP 5 of 11 LYNDON 216 11-12-40

F.A.S. 100.00(1) 1941 6 49

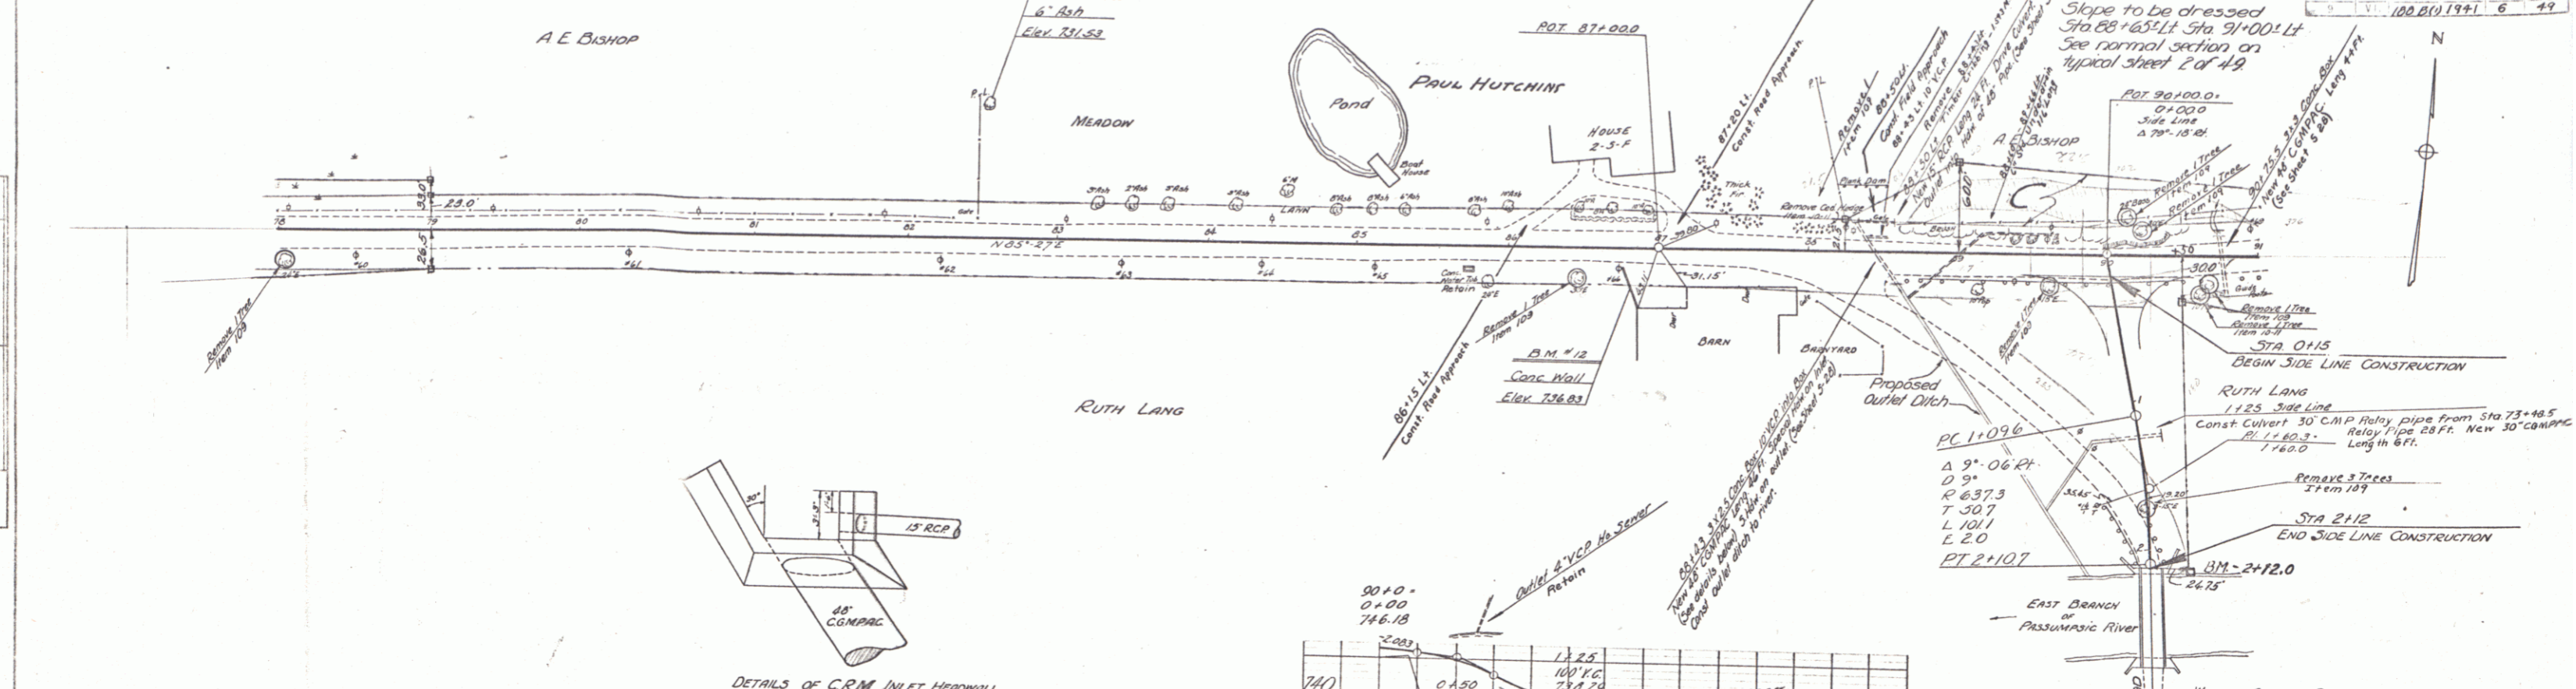

B.M. #11 SPIKE IN ROOT OF 6" ASH 84 FT LT OF STA 82+53 ELEV 731.53  
 B.M. #12 3" OT ON CONCRETE WALL 27 FT RT OF STA 86+76 ELEV 736.83

LYNDON SERIES F.A.S. NO. 108 B(1) SHEET 6 OF 49

PLAN  
 G.M. LANGE  
 M.L. BRUCE  
 8-1-40

PROFILE  
 G.M. LANGE  
 M.L. BRUCE  
 8-1-40