
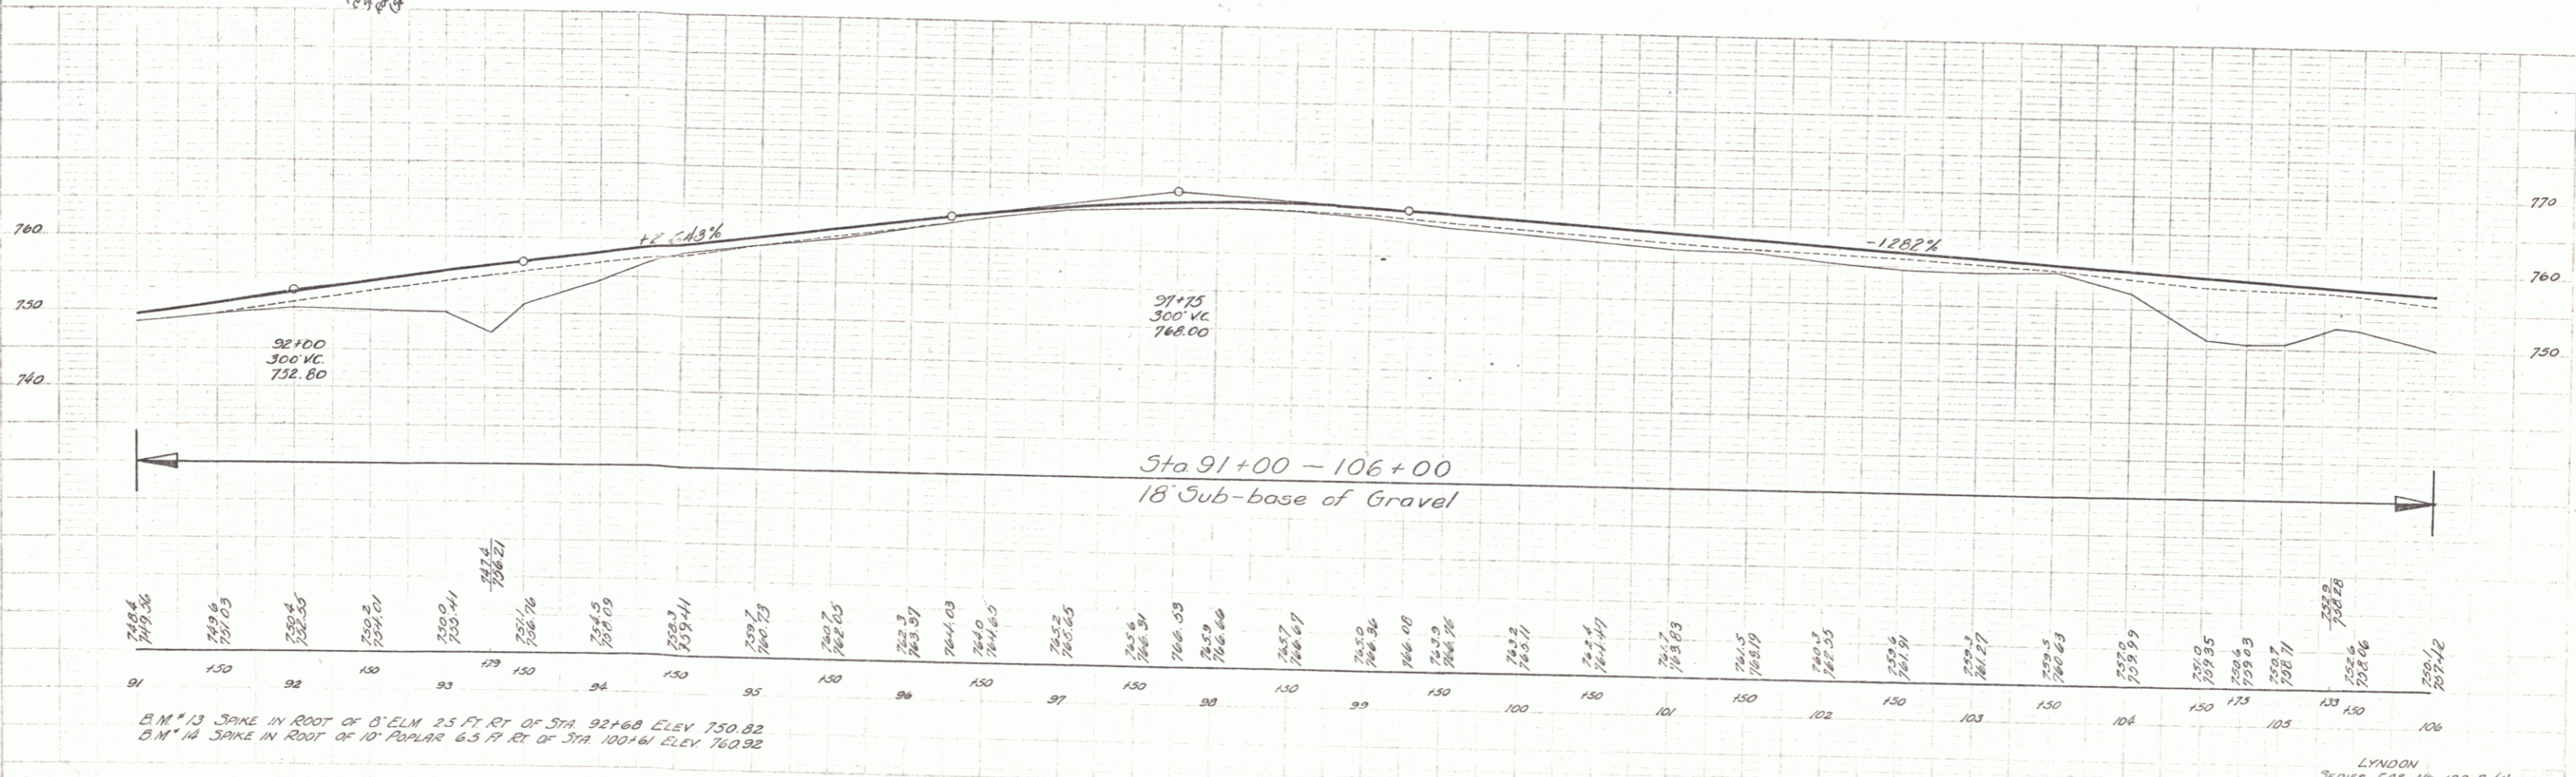


PARCEL INSTRUMENT	DATE	GRANTOR	GRANTEE	RECORDED	REMARKS
W.D.O.E.	11-1-40	A.E. BISHOP	ST. OF VT	276	
W.D.O.E.	11-1-40	RUTH S LANG	ST. OF VT	215	
W.D.O.E.	11-21-40	A.G. ROSE & WHEELER	ST. OF VT	218	

Slope to be dressed
Sta 95+75± Left Sta 98+30± Left
See normal section on typical sheet 2 of 49

F.S.	NO.	DATE	SHEET	TOTAL
9	VI 188-80	1941	7	49

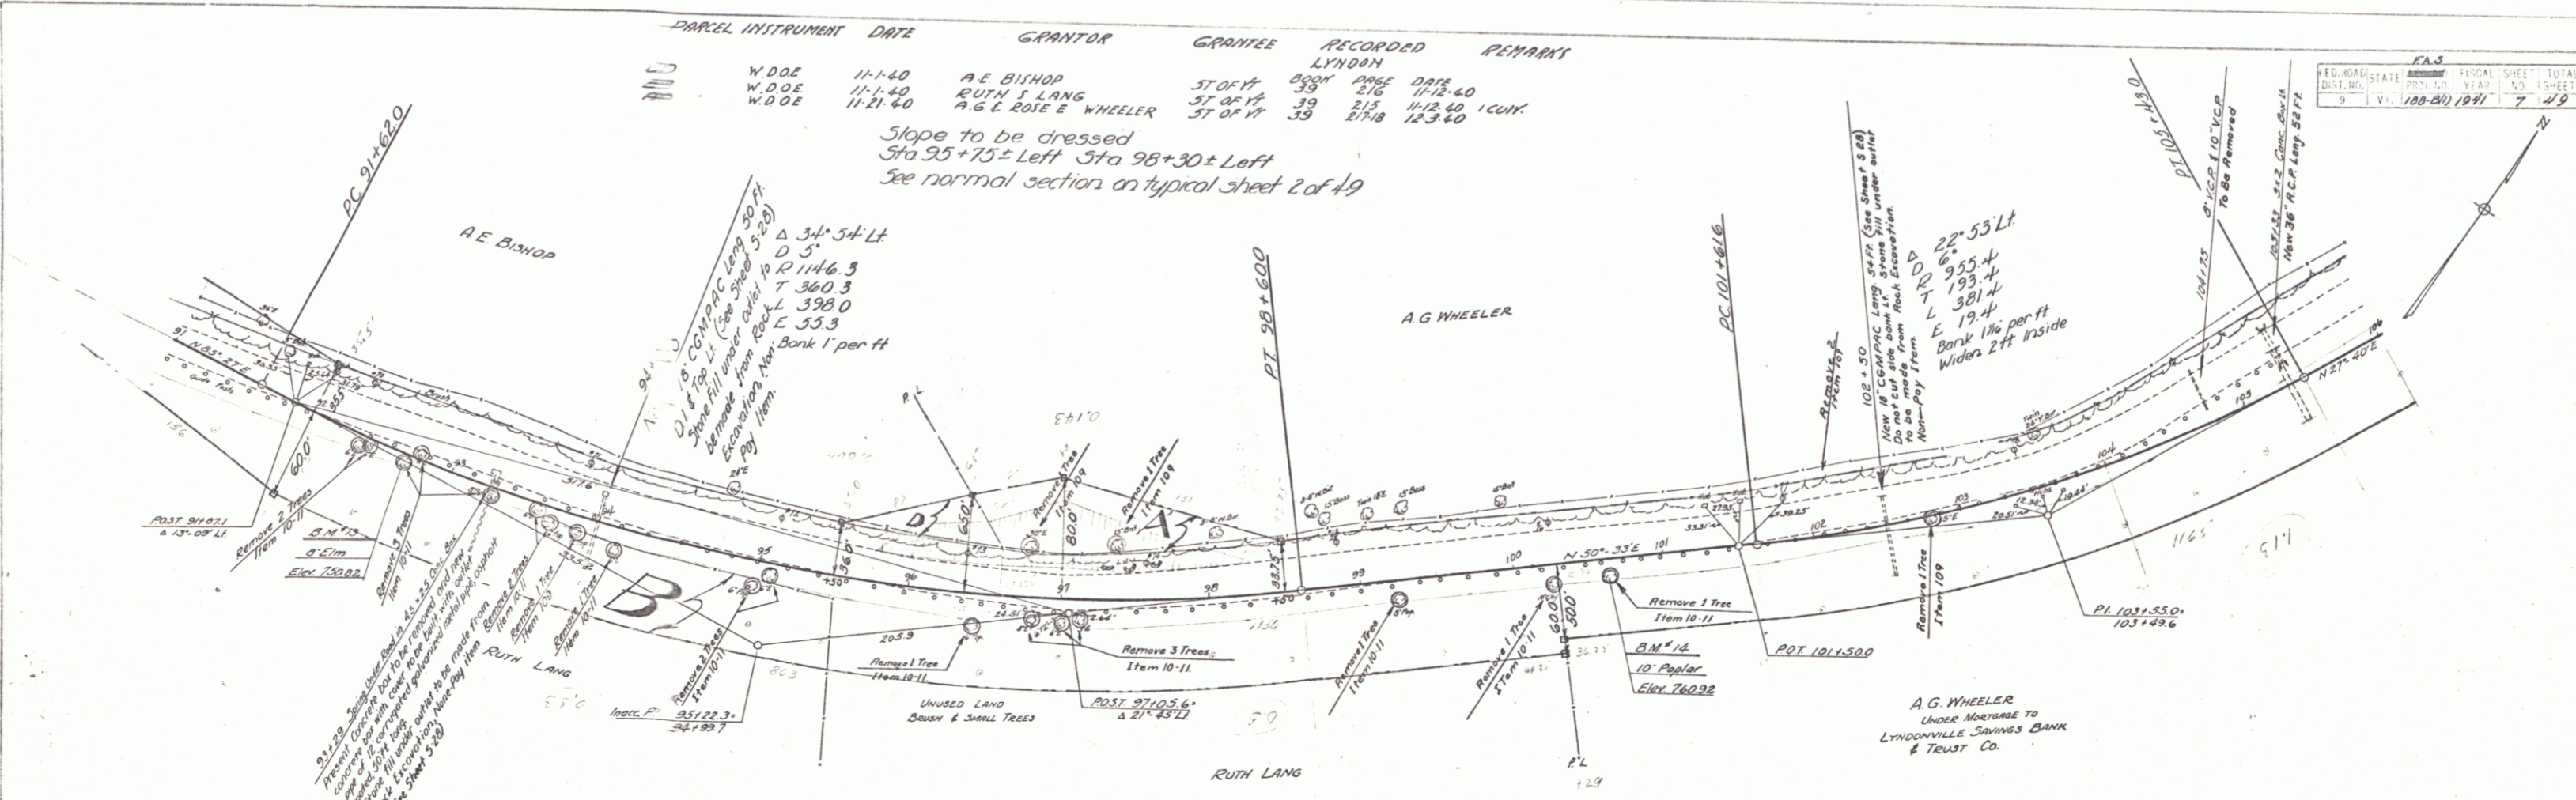

LYNDON
SERIES F.S. NO. 188 B (U)
SHEET 7 OF 49