
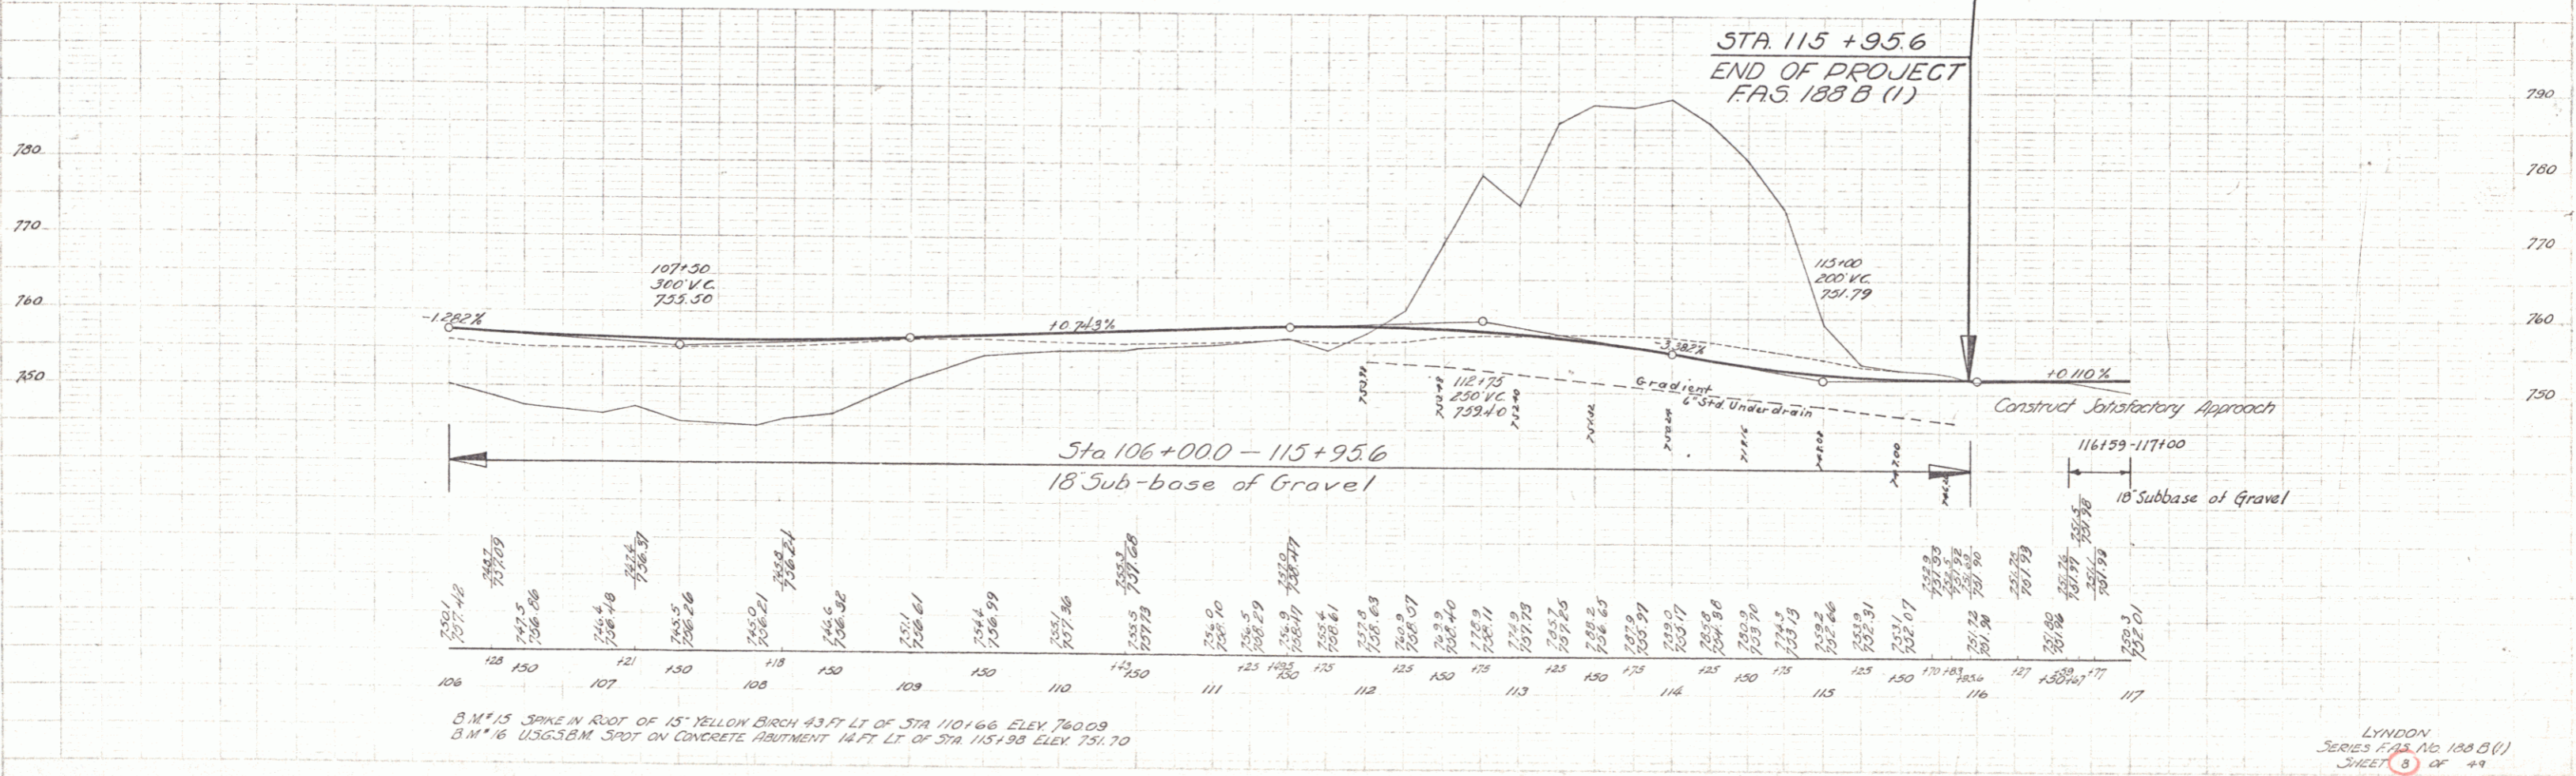


PARCEL INTRUMENT DATE	GRANTOR	GRANTEE	RECORDED	REMARKS
B.C. W.DOE 11-21-40	A.G. & ROSE WHEELER	LYNDON	39	ST. 117.5 LT. 12.3 TO 1 CUL.

FED. ROAD DIST. NO.	STATE	FISCAL YEAR	SHEET NO.	TOTAL SHEETS
188-B(1)	KAN.	1941	8	49

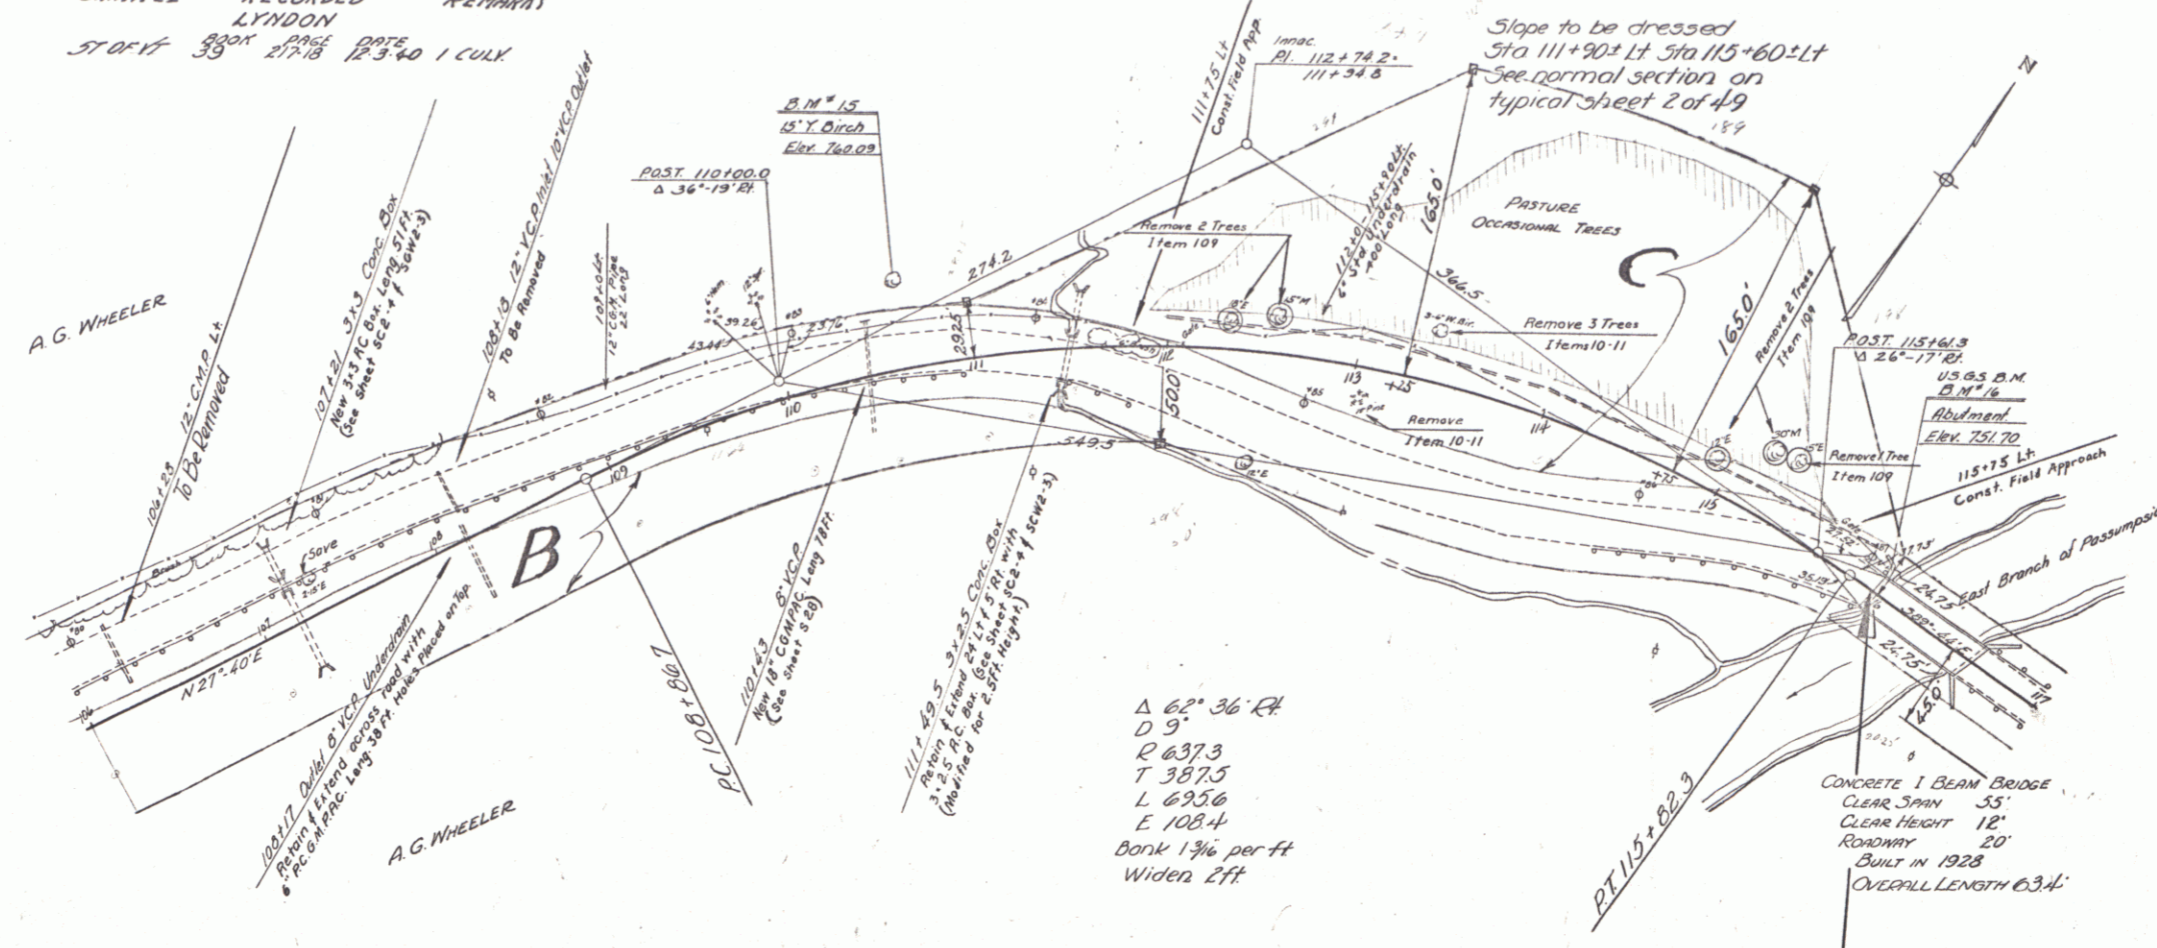

3.14' 15" SPIKE IN ROOT OF 15" YELLOW BIRCH 43 FT LT OF STA 110+66 ELEV. 760.09
 3.14' 16" U.S.G.S. M. SPOT ON CONCRETE ABUTMENT 14 FT LT OF STA 115+98 ELEV. 751.70

LYNDON
 SERIES F-12, NO. 188-B(1)
 SHEET 8 OF 49