


PARCEL INSTRUMENT DATE	GRANTOR	GRANTEE	RECORDED	REMARKS
B.C. W.DOE 11-21-40	A.G.L ROSE WHEELER	STAFF	39	12340 1 CULV

FED. ROAD DIST. NO.	STATE	FISCAL SHEET NO.	TOTAL SHEETS
VT. 100	VT.	100-811(1) 1247	8 49

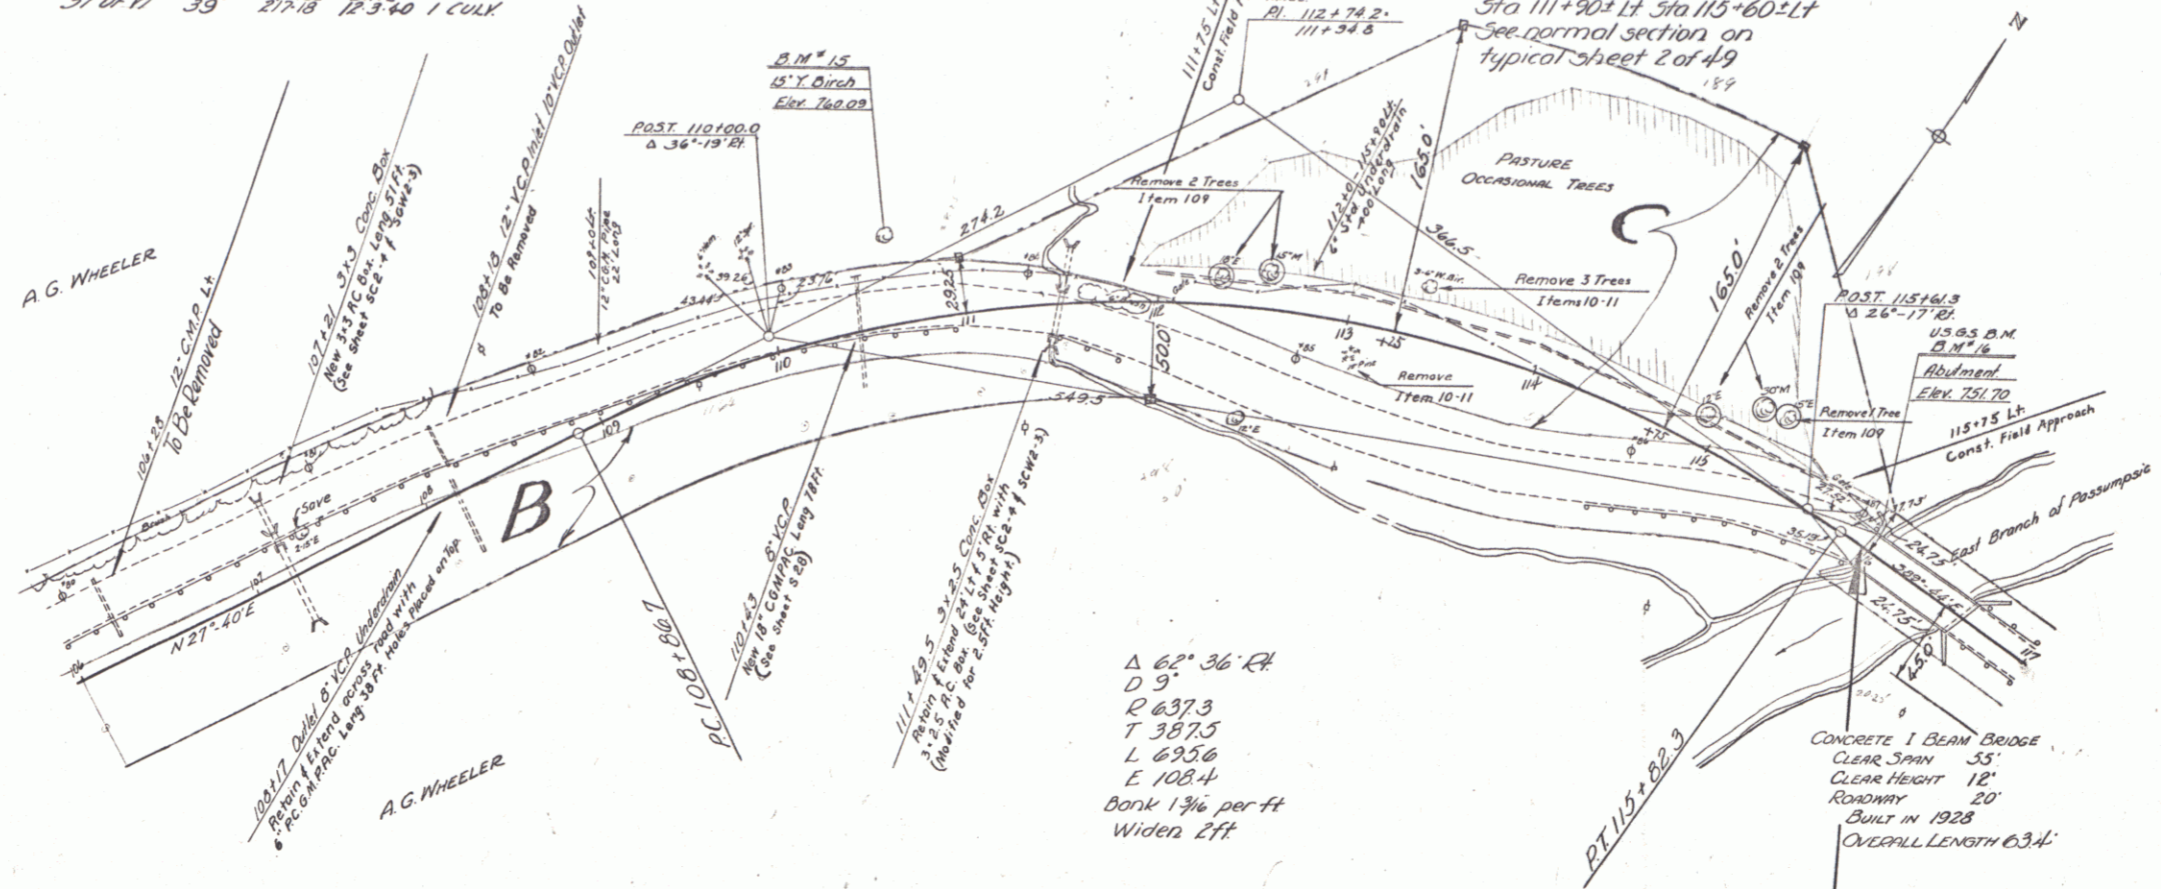

**TOWNS OF LYNDON-BURKE**

Project: ST 188N

Pin # ODR476


Route VT114

Date 1/1/1942

STA 115 + 95.6  
END OF PROJECT  
FA 5 188 B (1)

STA 115 + 95.6  
Begin Project  
ST 188N

Mile Points  
Lyndon: 2.205-4.115  
Burke: 0.00-0.821

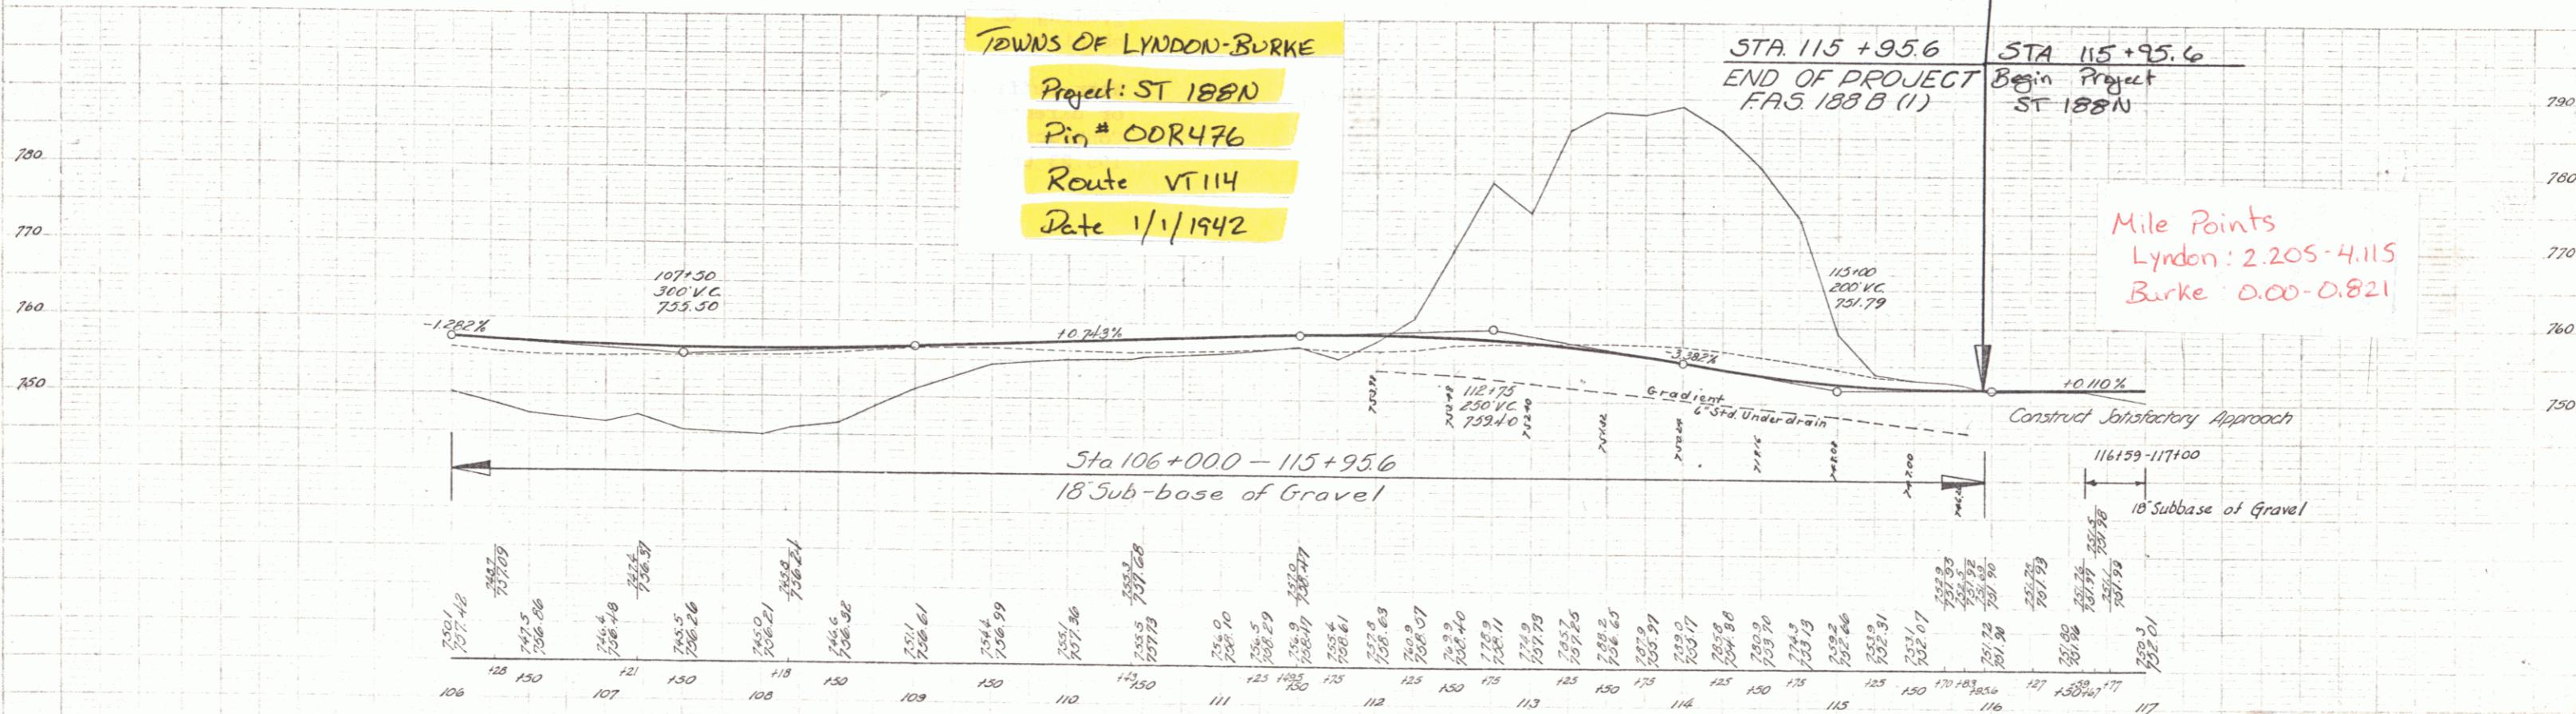

B.M. # 15 SPIKE IN ROOF OF 15' YELLOW BIRCH 43 FT LT OF STA 110+66 ELEV 760.09  
B.M. # 16 U.S.G.S.M. SPOT ON CONCRETE ABUTMENT 14 FT LT OF STA 115+98 ELEV 751.70

Lyndon-Burke  
Series ST No 188N  
SHEET 1 of 8