
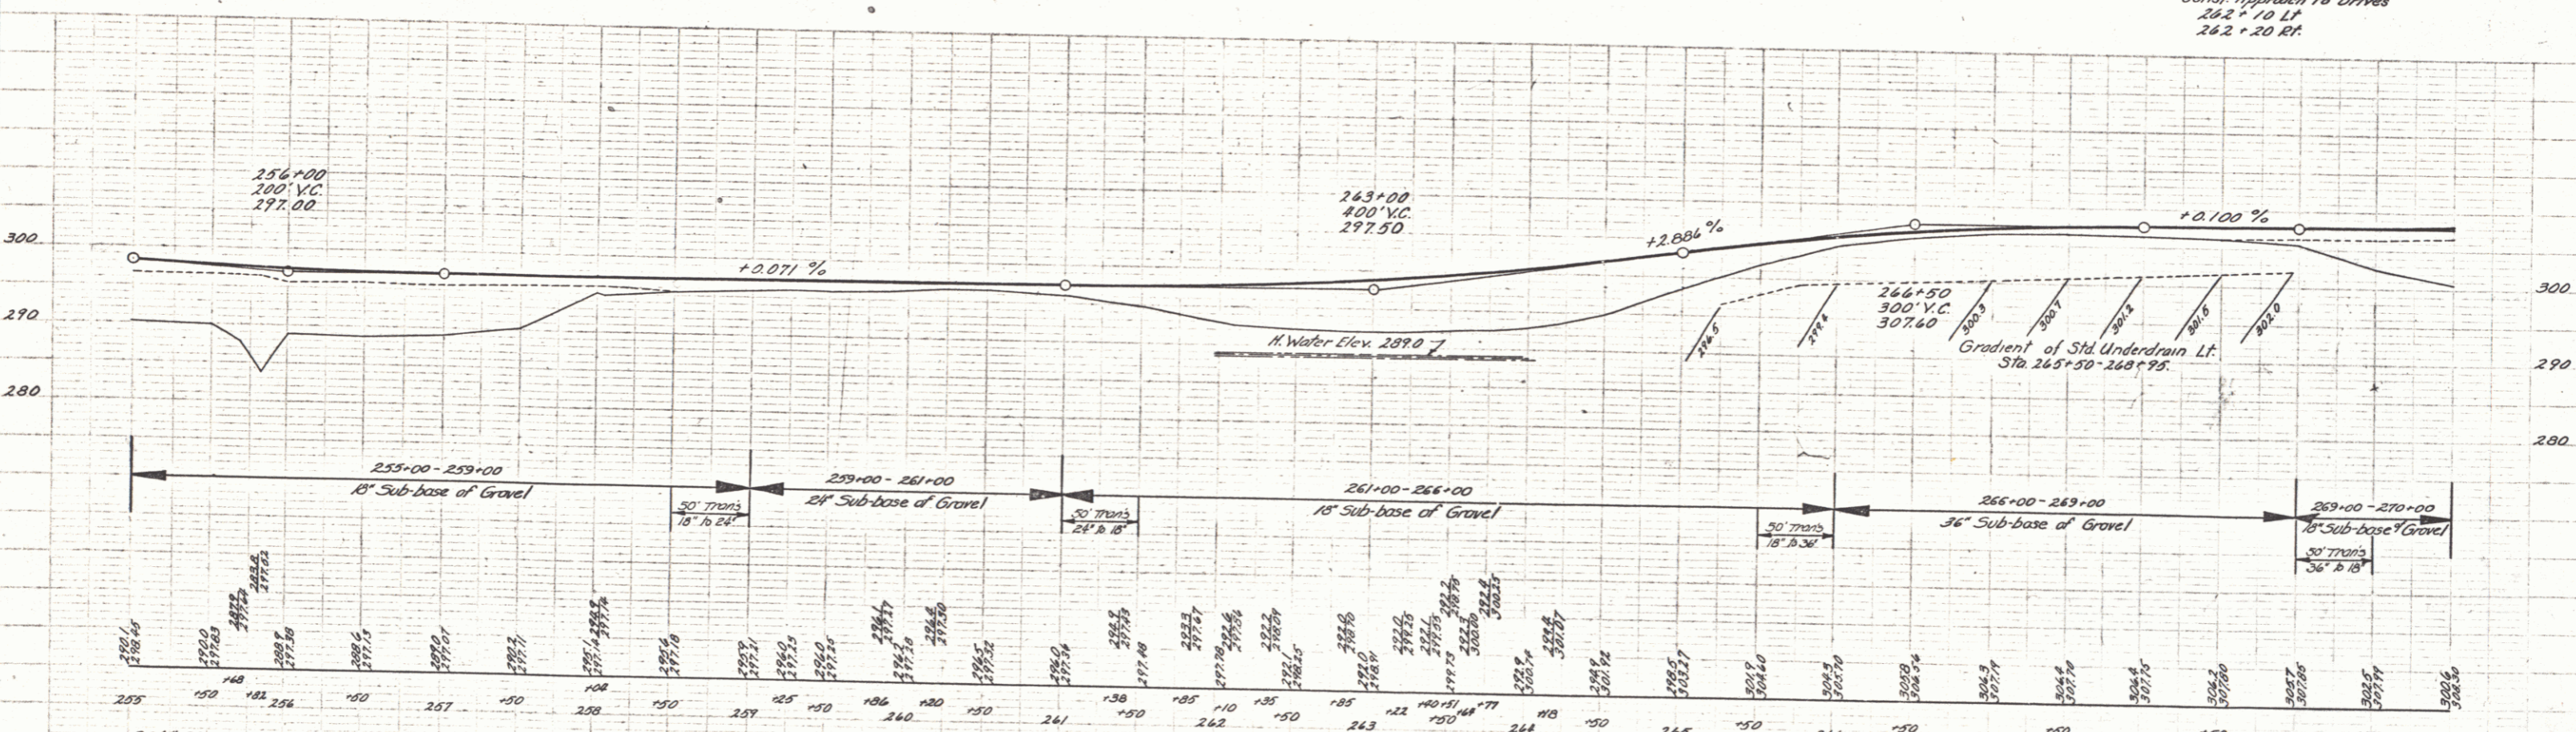


FED. ROAD DIST. NO.	STATE	FISCAL YEAR	PROJECT NO.	SHEET NO.	TOTAL SHEETS
9	VT.				

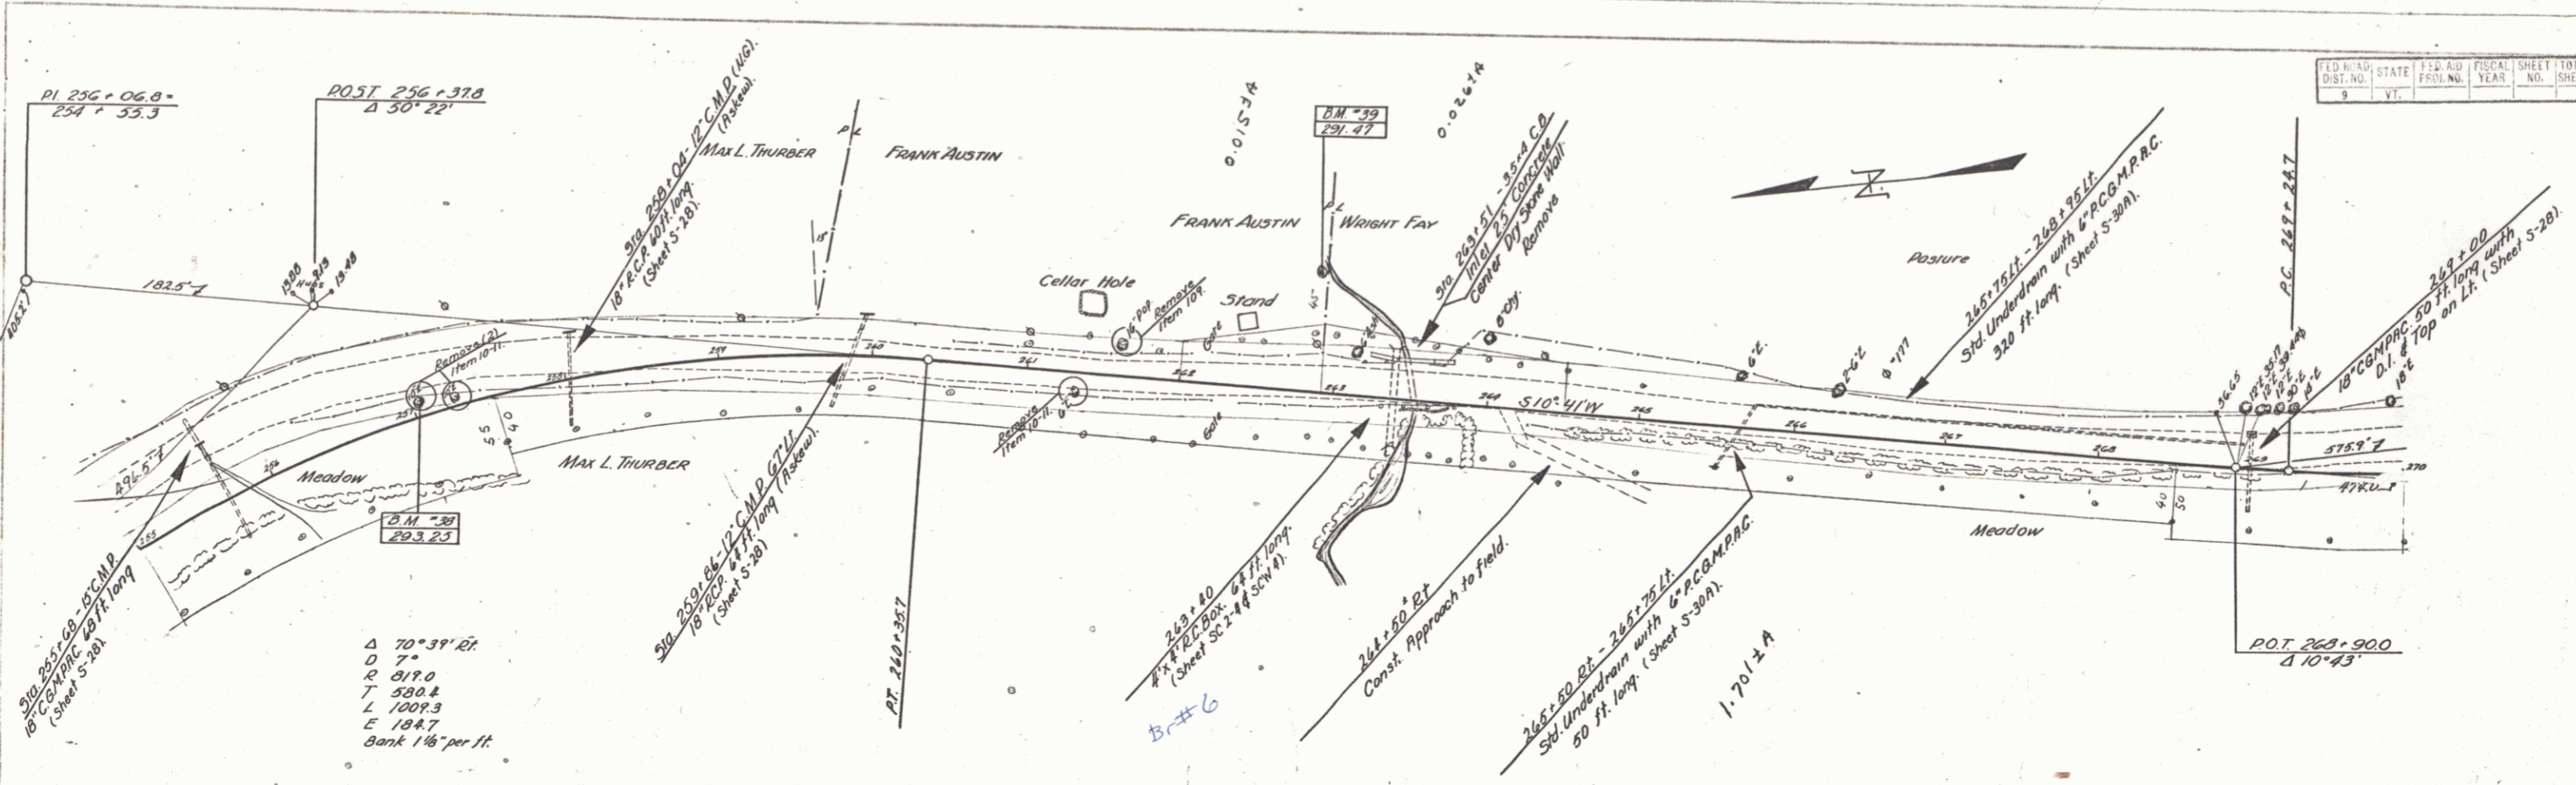

B.M. 38 S.I. Tump 10' Elm 11.5 ft. Lt. Sta. 257+03 Elev. 293.25
 B.M. 39 Spot on Boulder 77.5 ft. Lt. Sta. 262+87 Elev. 291.47

Essex - Jericho - Richmond
 Sheet 17 of 17