


LALLO, VINCENT & LILLIAN S.
 CLEARY, ROBERT E. & LILLIAN

BY WD ON 9/29/79 RECORDED 10/5/79 IN STARKSBORO

T.C. OFFICE BK 32/235-36

MP 0527

GRANTOR	BEGINNING STATION	ENDING STATION	RIGHTS
LALLO, VINCENT & LILLIAN S.	109+40 LT.	112+00 LT.	CONST. EASE (T) (1.5 A±)
CLEARY, ROBERT E. & LILLIAN	110+40 LT.	111+60 LT.	INSTALL & MAINT. STONE FILL, DIT. & CULVERT (P)

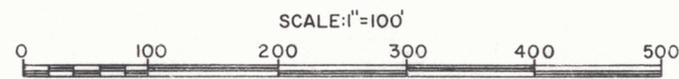

REF: SHEET 20 OF 104.

VT 116

STATE OF VERMONT
 AGENCY OF TRANSPORTATION

SHEET 20A

STARKSBORO - HINESBURG

PROJECT F 171 (5)

20A

APPROX. SCALE 1"=100'

DATE 7-19-79

DRAWN BY S.J.B.

10