


PARCEL NO.	GRANTOR	BEGINNING STATION	ENDING STATION	TAKING	REM.	RIGHTS	TITLE TAKEN	TOWN OR CITY RECORDED	BK.	PG.	REMARKS
IA	TOWN OF EDEN (LESSOR)	54+53 RT.	59+12 RT.	1.65 A±			WD	EDEN			
IB	MAINELLO, FRANCIS ROBERT (LESSEE)	54+45 ̄	58+36 ̄			ALL R. T. & I. (0.48 A±)					HWY. EASE. VT.118 TO CLEAR ORIGINAL TITLE
IC	MAINELLO, FRANCIS ROBERT (LESSEE)	55+04 RT.	58+26 RT.			ALL R. T. & I. (1.26 A±)					

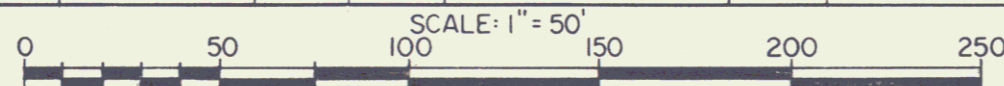

REF. S 0283(3) SHEET 13 OF 21

STATE OF VERMONT
AGENCY OF TRANSPORTATION

TOWN OF EDEN

PROJECT: 1001 FUND 31

APPROX. SCALE 1" = 50' DATE 4-8-83 DRAWN BY D.E.M.

SHEET 13A