

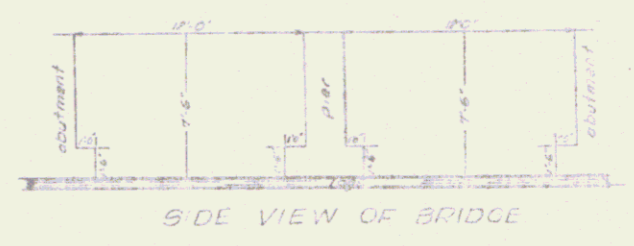


POOR ORIGINAL COPY

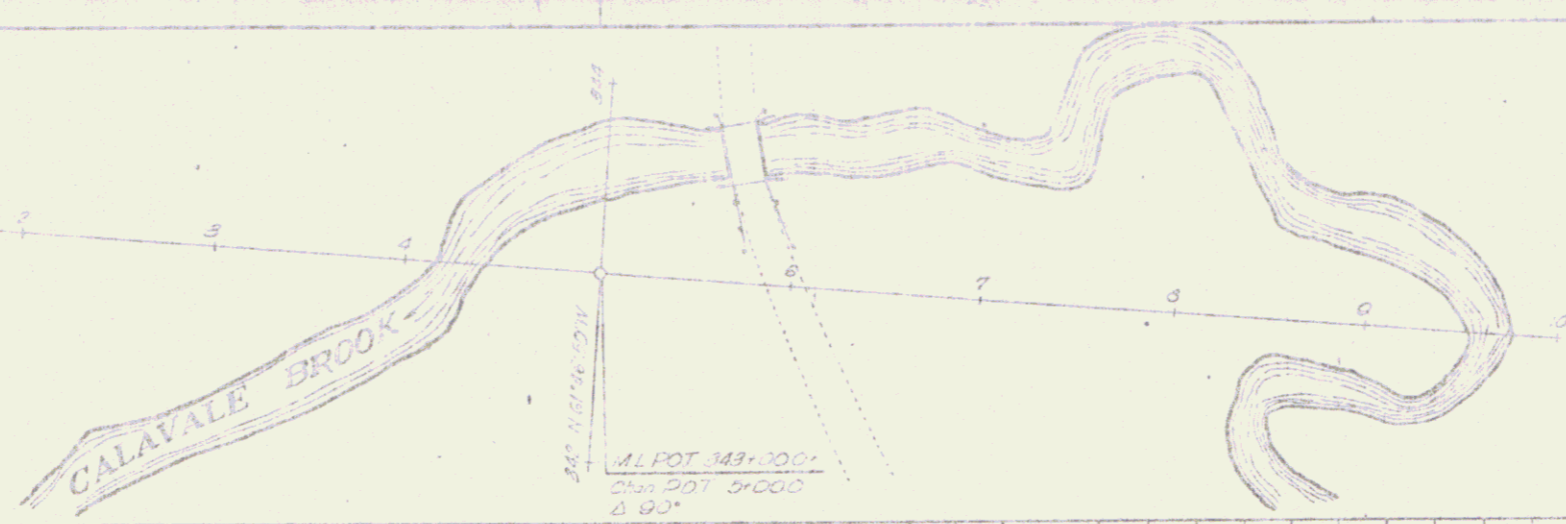

Main Line POT 343+000 Channel Line POT 5+000

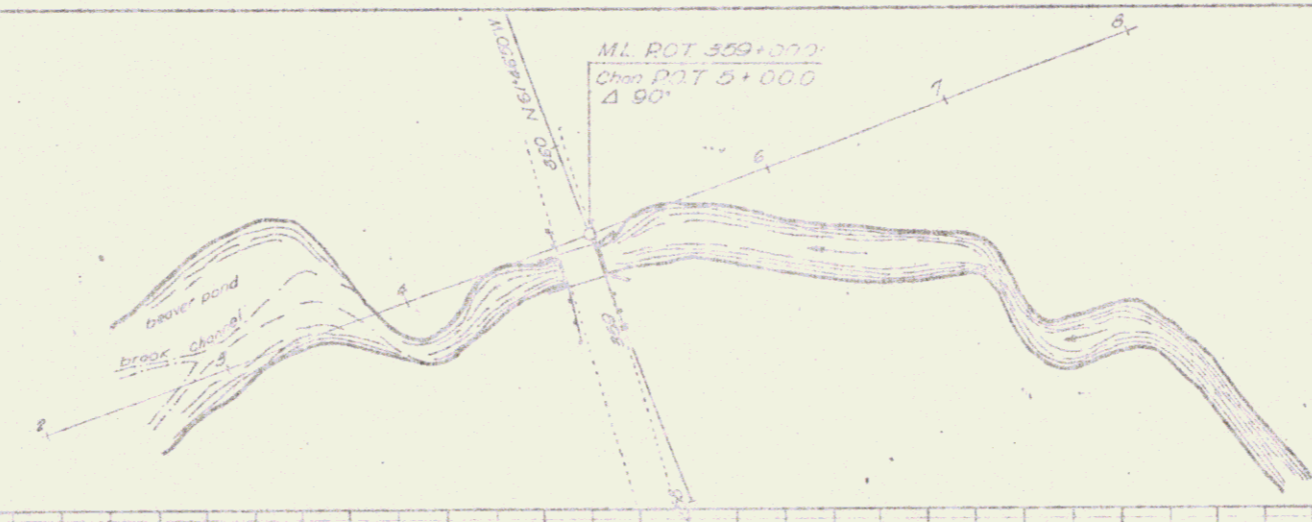

VERMONT DEPARTMENT OF HIGHWAYS
 RIGHT-OF-WAY PLANS
 PROJECT: EDEN - BELVIDERE
 No. S.0283 (5)
 SHEET 13 B OF 13

138 13 SHEET 33C

18