
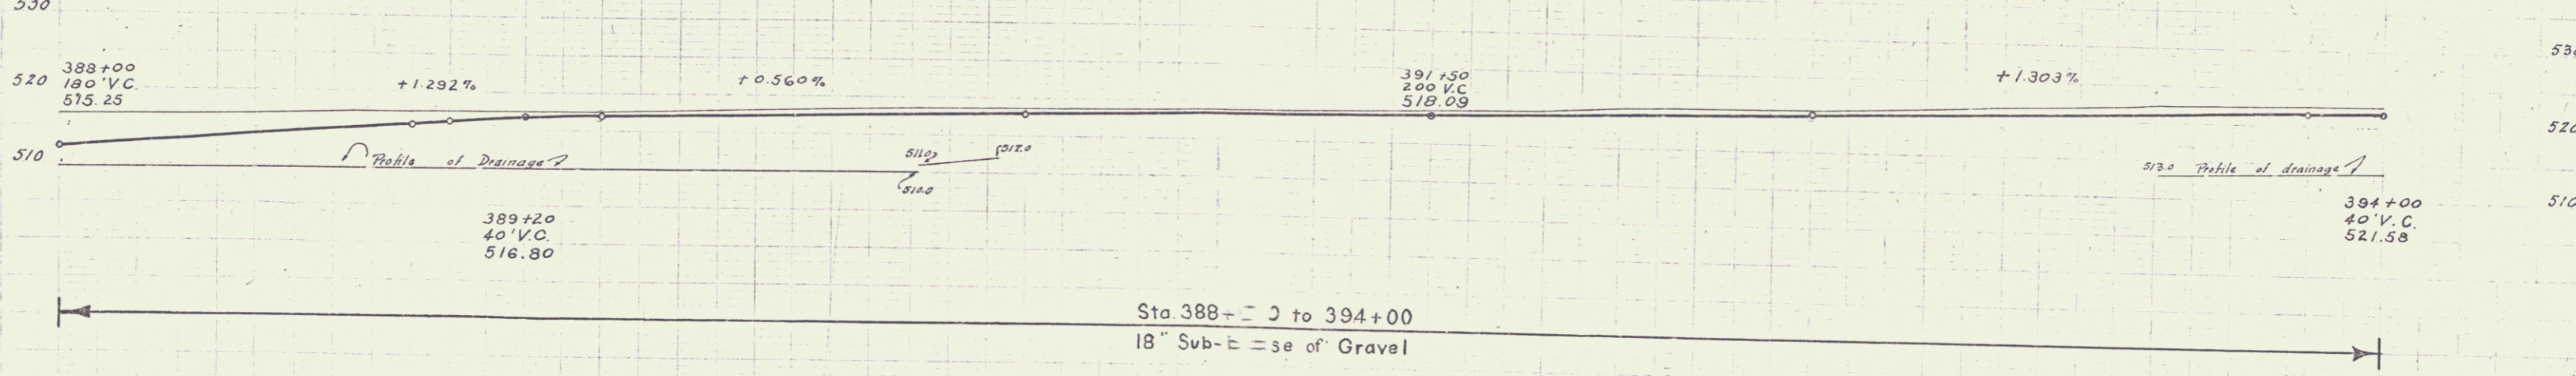


C.M. LANE
KIMBALL JOHNSON
1840
1840
1840

C.M. LANE
KIMBALL JOHNSON
1840
1840
1840

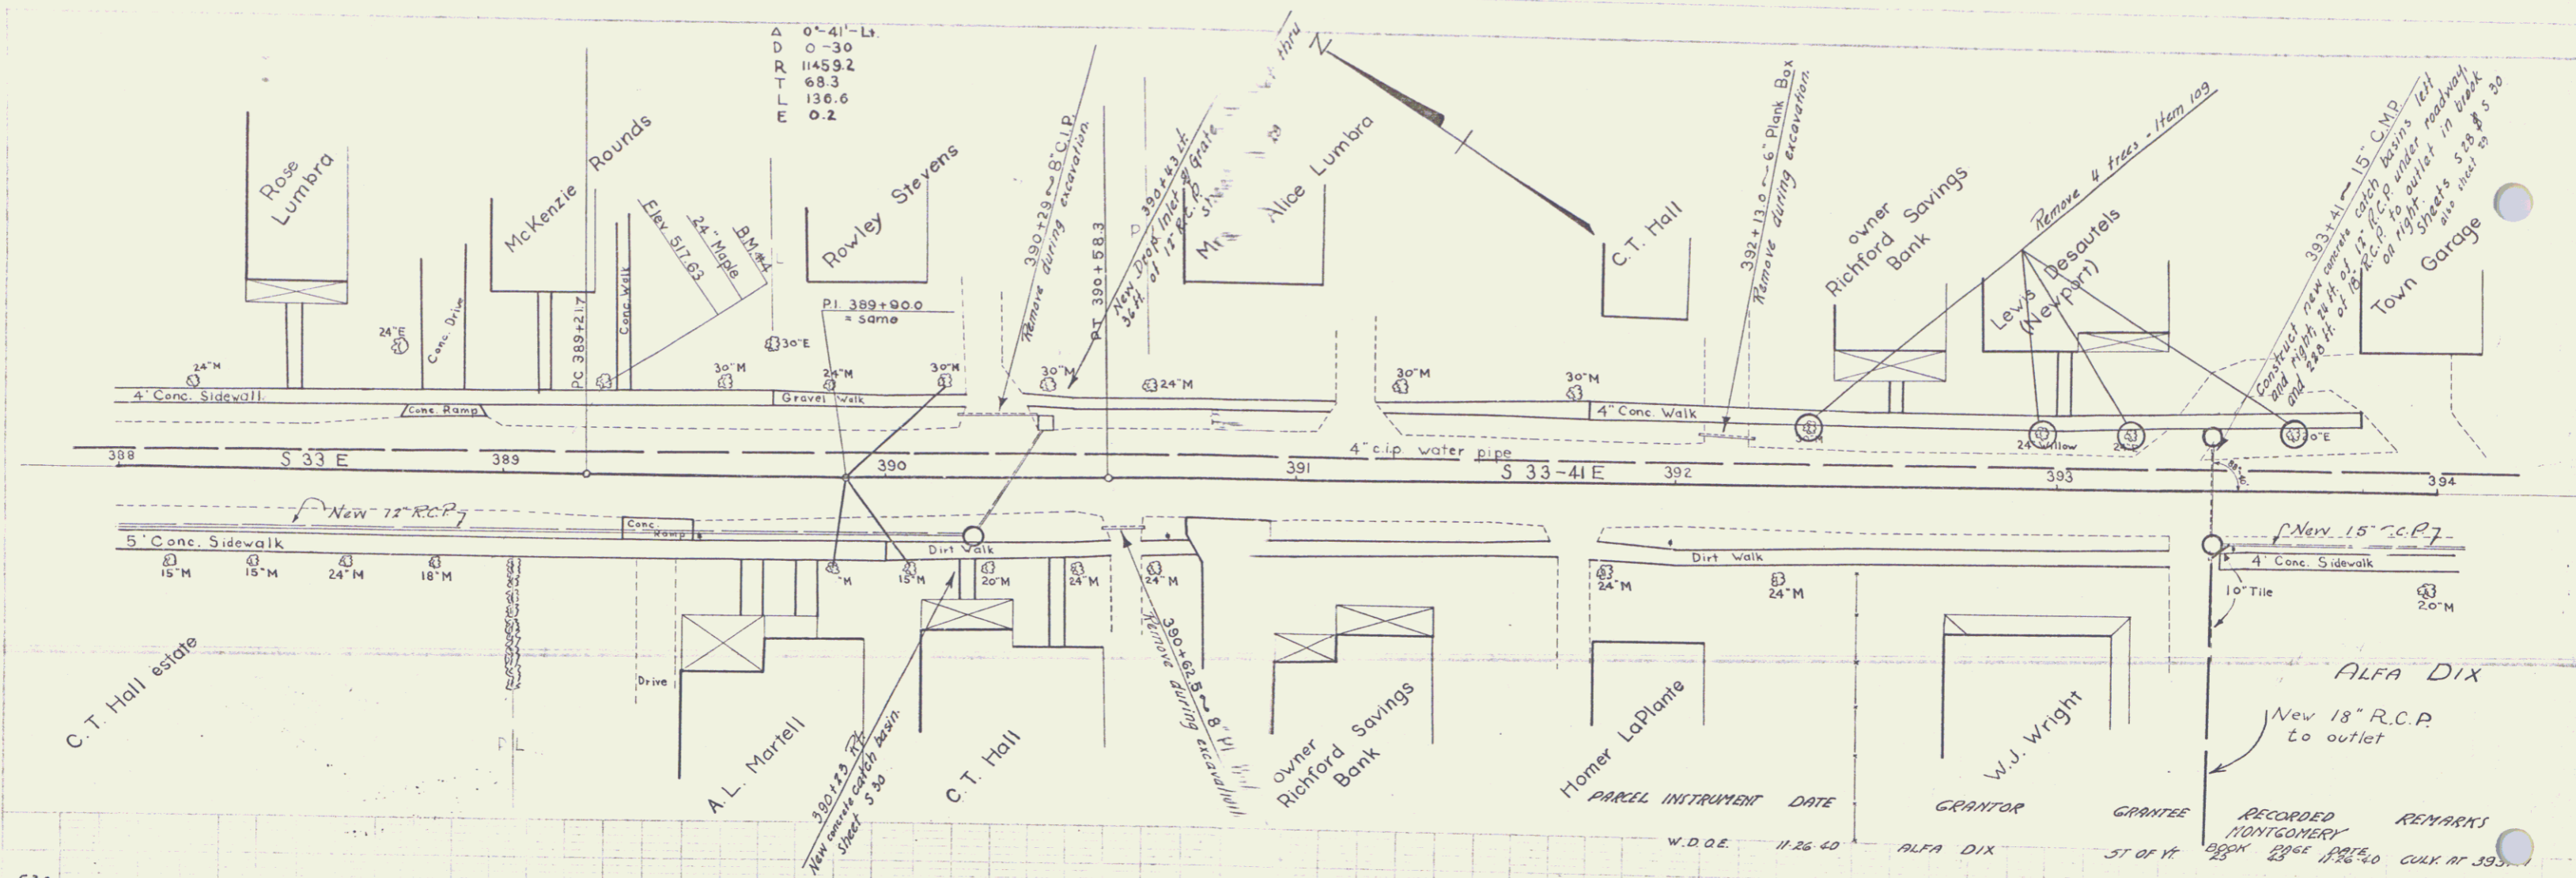

Sta. 388+00 to 394+00
18" Svb. = se of Gravel

Station	Elevation
388	516.40
388	515.30
388	516.6
388	515.60
389	516.8
389	515.81
389	517.2
389	516.35
389	516.41
389	516.54
389	516.76
390	517.5
390	516.91
390	516.97
390	517.9
390	517.25
390	517.38
390	517.7
390	517.50
390	517.53
390	517.60
391	517.71
391	517.86
391	517.97
391	518.5
391	518.28
391	518.55
392	518.2
392	518.79
392	518.4
392	518.96
393	519.7
393	519.40
393	519.72
393	520.04
393	520.80
393	520.7
393	520.8
393	520.70
394	521.6
394	521.70
394	521.55

B.M. #4 Spike in Root of 24" Maple 22.5 Lt. sta 389+27 Elev. 517.63

GRANTOR	GRANTEE	RECORDED	REMARKS
W.D.O.E.	ALFA DIX	BOOK 23	DATE 11/26/40
	ST OF VT	PAGE 23	CULK AT 393

Montgomery Center
33-14-Section 2
Sheet 6 of 29