


FED. ROAD DIST. NO.	STATE	PROJ. NO.	FISCAL YEAR	SHEET NO.	TOTAL SHEETS
9	Vt.				

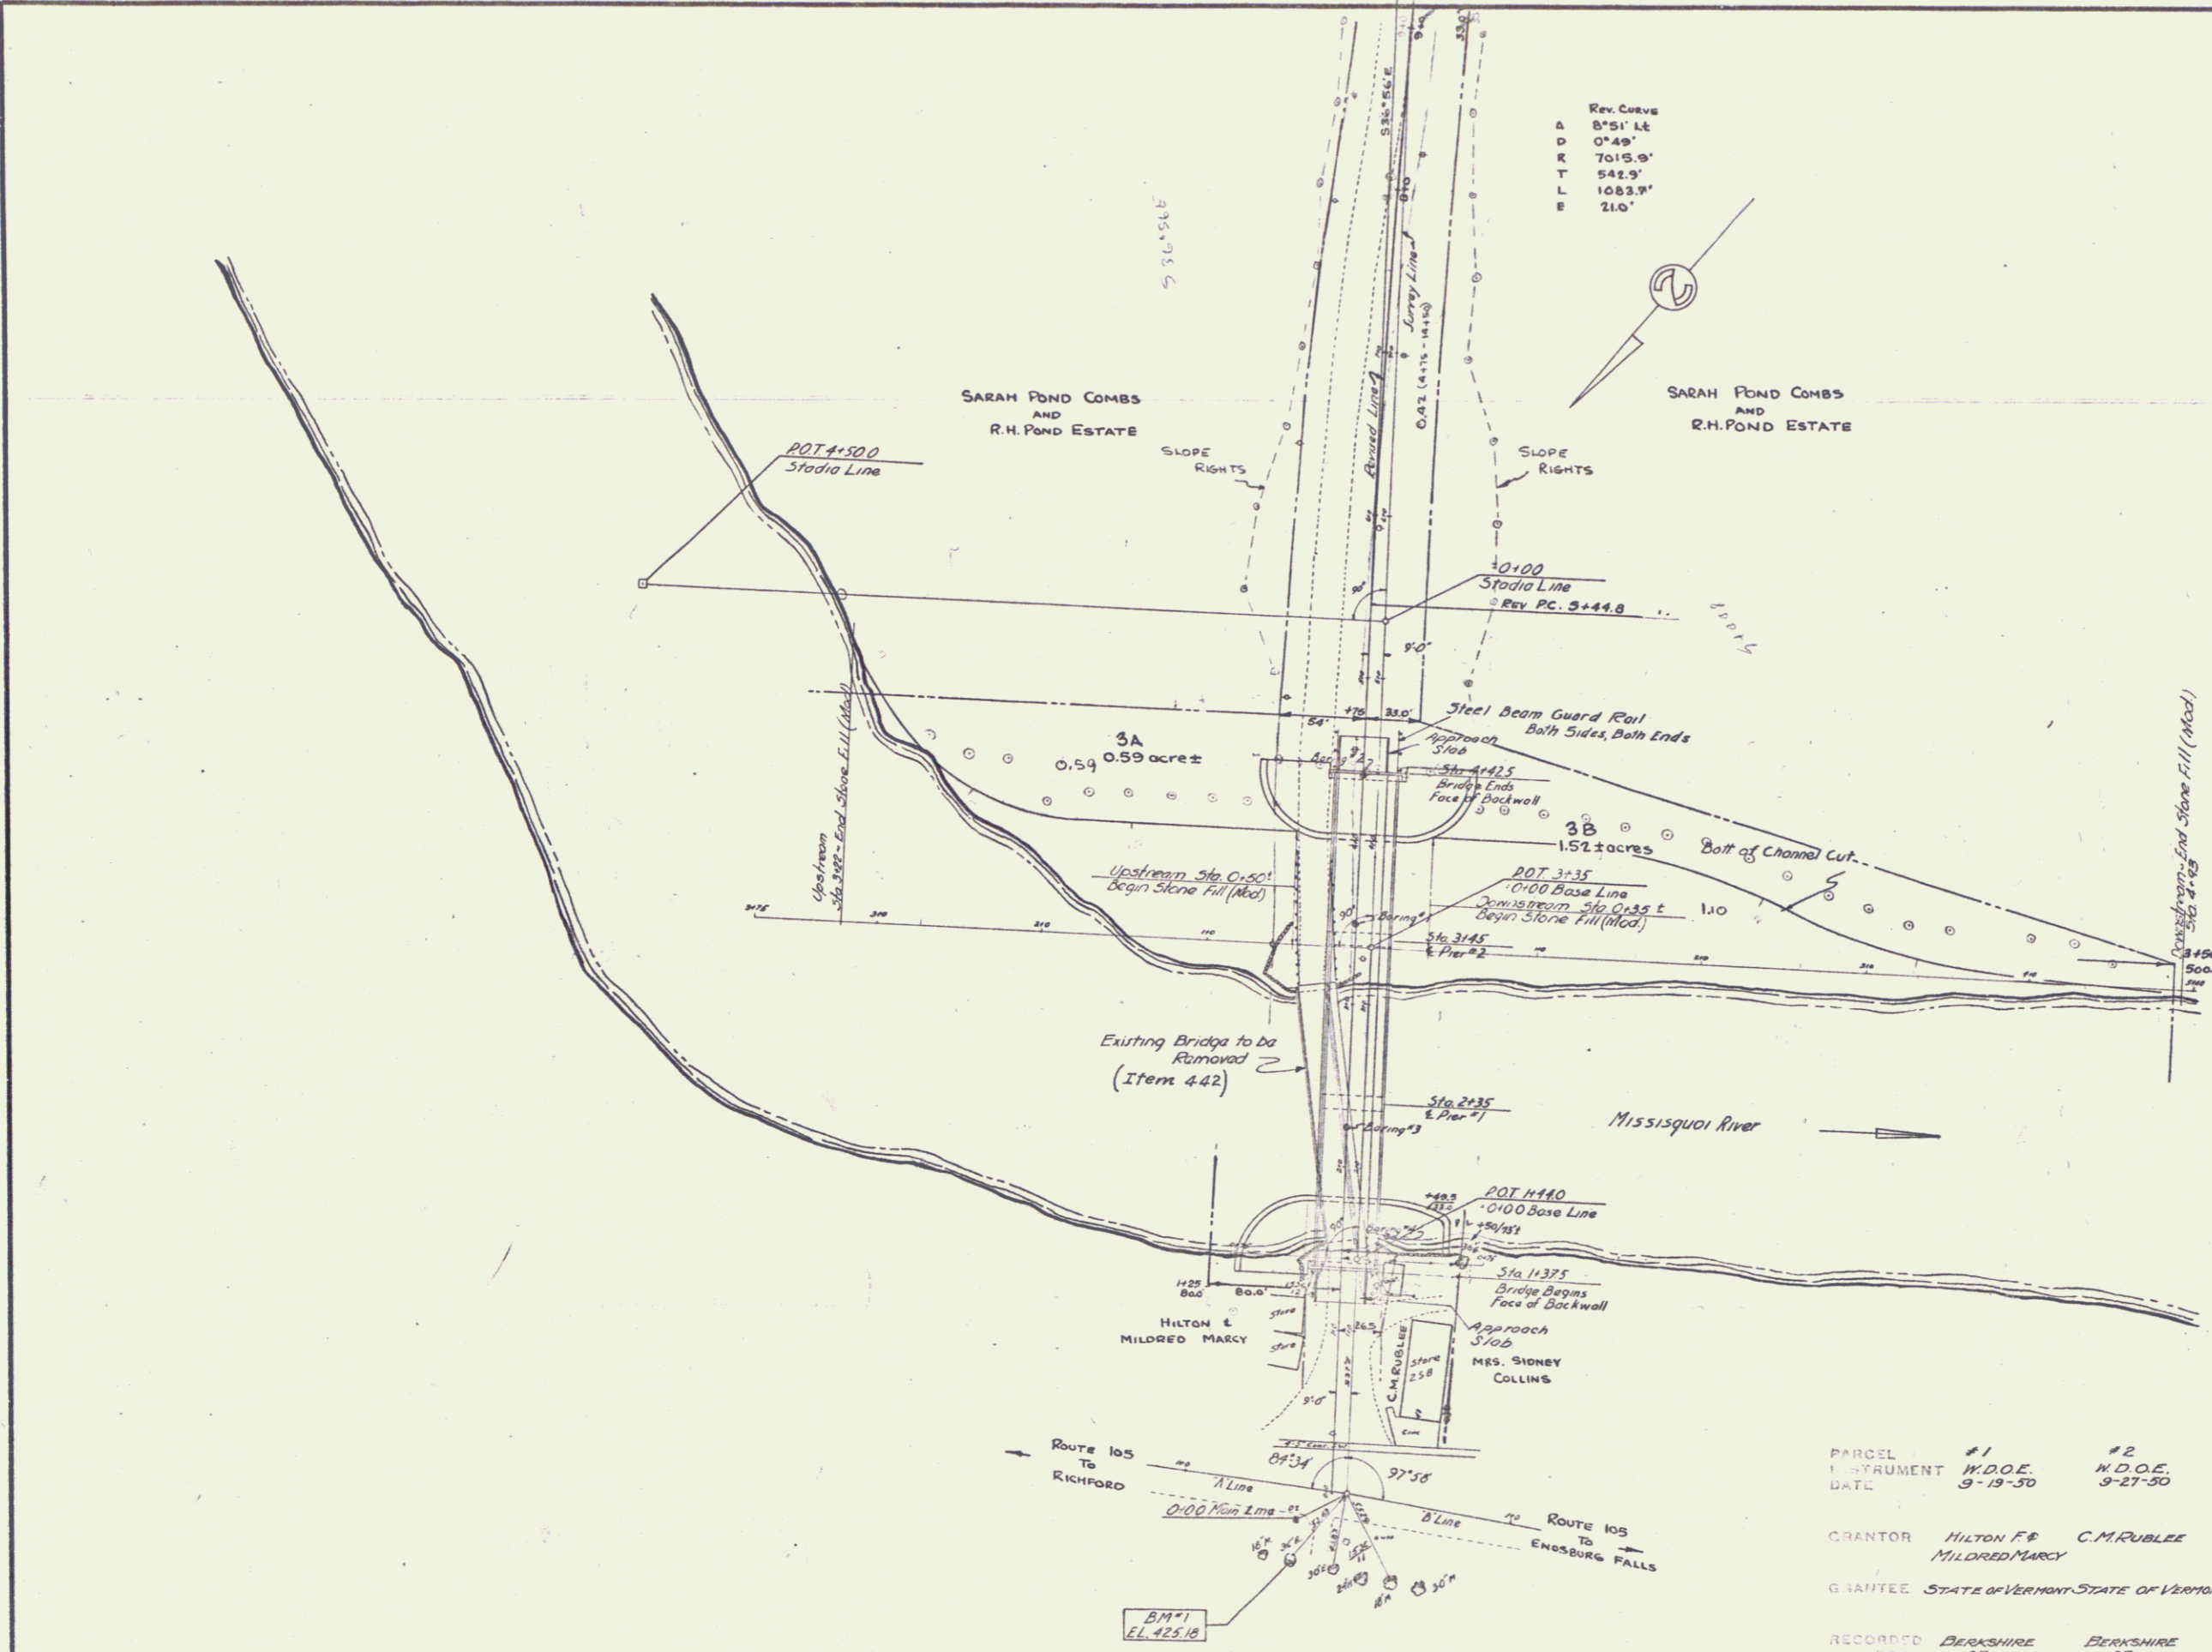

REV. CURVE
 A 8°51' Lt
 D 0°49'
 R 7015.9'
 T 542.9'
 L 1083.7'
 E 21.0'

PARCEL #1	#2	#3A&B
INSTRUMENT W.D.O.E. 9-19-30	W.D.O.E. 9-27-30	W.D.O.E. 11-9-30
DATE		
GRANTOR HILTON F. & MILDRED MARCY	C.M. RUBLEE	SARAH POND COMBS
GRANTEE STATE OF VERMONT STATE OF VERMONT STATE OF VERMONT		
RECORDED BERKSHIRE 25	BERKSHIRE 25	BERKSHIRE 25
BOOK 271	271-72	225
PAGE 9-21-30	9-30-30	11-14-30
DATE		
REMARKS		

CHANNEL PLAN
 BERKSHIRE 533(3)
 Scale = 1" = 50'

Surveyed by B. FOSTER Dec 4
Designed by
Drawn by E. BUSWELL FA 50
Traced by S.N.
Checked by
Series S No. 33(3) Filed
Sheet 12 of 35 Sheets