



WOOD GUARD RAIL REQUIRED
 Station Left Right
 93+32 24 ft. 24 ft.

NEW REMP CONC. PIPE CULVERTS REQUIRED
 Station Diam. Leng. Conc. B Steel
 93+32 18" 387' 2.8 2.4"

DEVIATION PIPES REQUIRED
 CORRUG. GALV. METAL PIPE (PAVED INVERT)
 Sta. L. or R. Diam. Leng. Cem. Rub. Mas.
 88+10 Left 12" 307' 7.6 c.y.
 88+40 " 12" 205' 1.5

FED. ROAD DIST. NO.	STATE	FED. AID PROJ. NO.	FISCAL YEAR	SHEET NO.	TOTAL SHEETS
9	VT.		1929	8	33

PLAN
 PUTNAM
 CHASE & CHESELEY
 WINTHROP

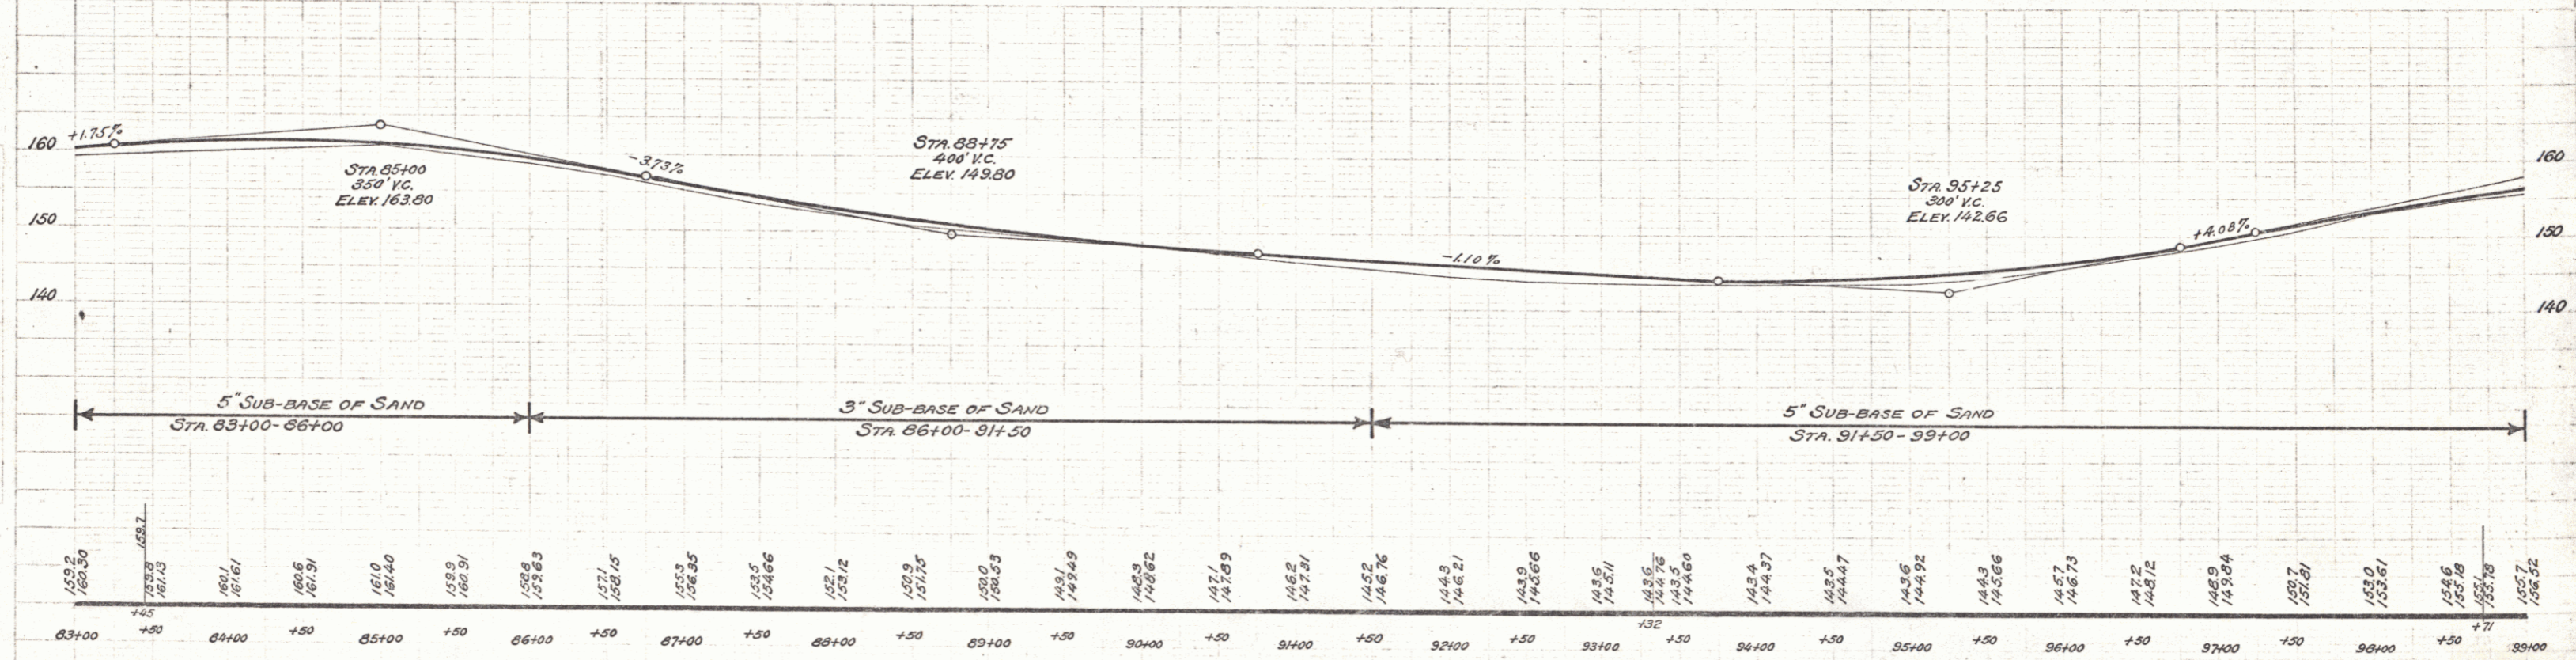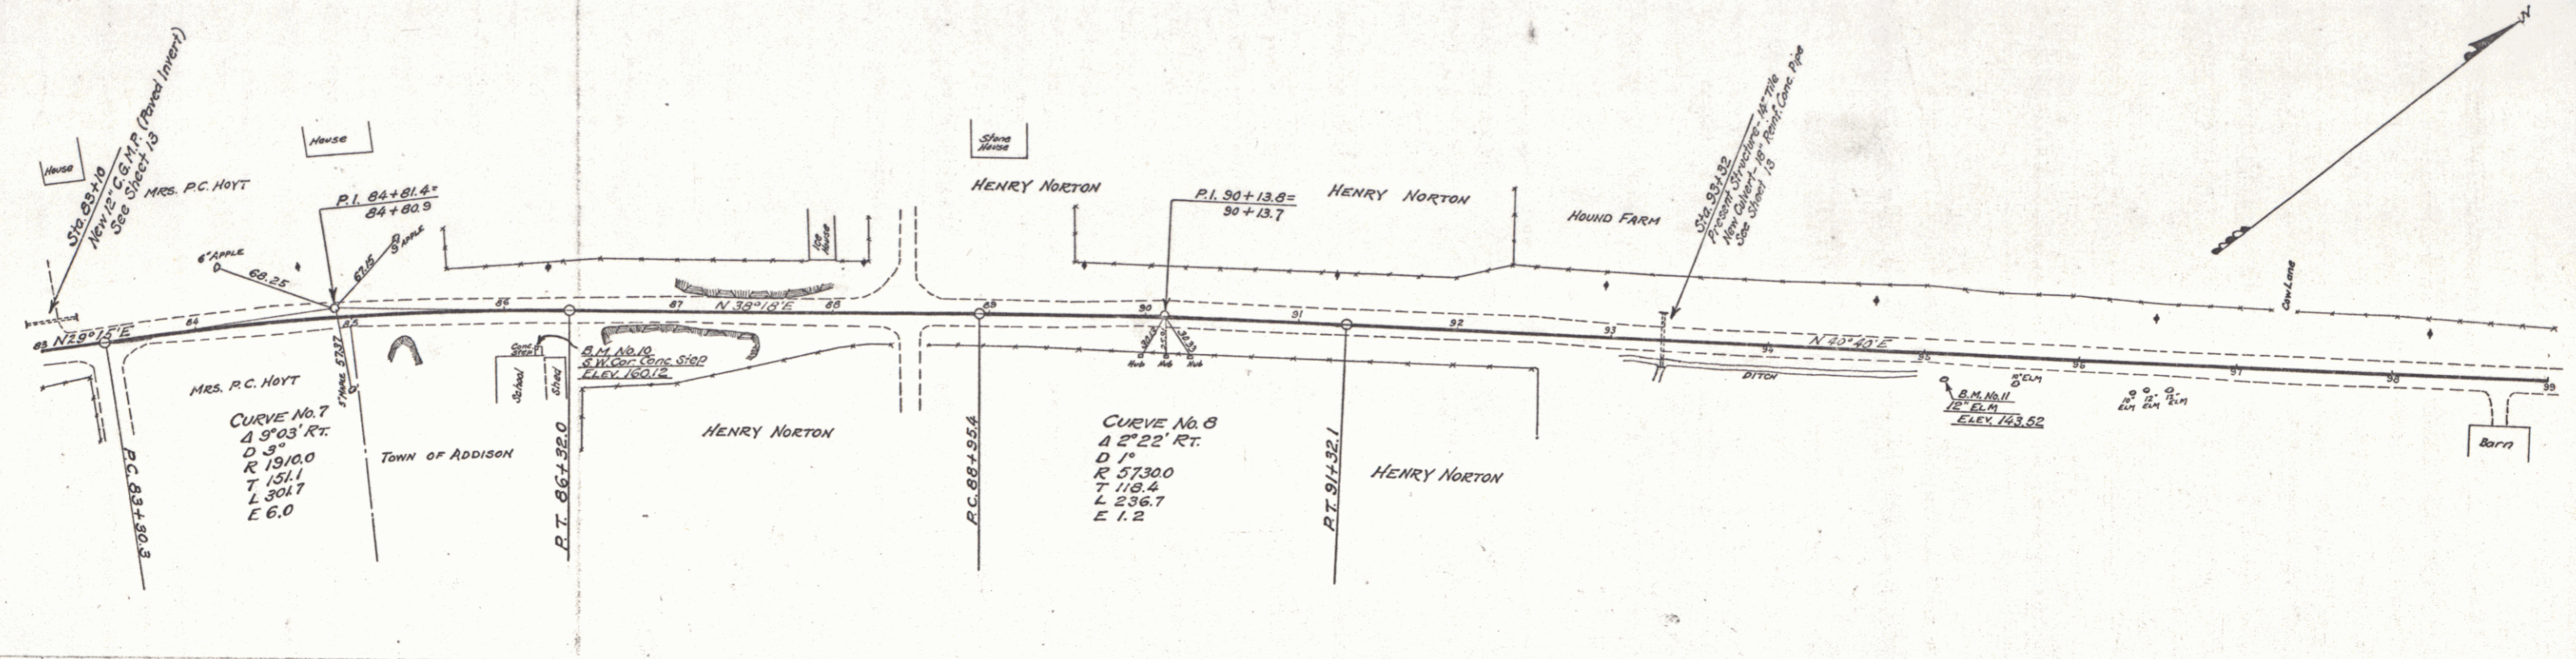

B.M. No. 10 - S.W. corner Conc. 4' x 4' Step 2.5 ft. Rt. of Sta. 86+19 - Elev. 160.12
 B.M. No. 11 - Spike in 12" Elm, 16 ft. Rt. of Sta. 95+12 - Elev. 143.52

TOWN OF ADDISON
 LAKE CHAMPLAIN BRIDGE APPROACH ROAD
 SHEET 8 OF 33