
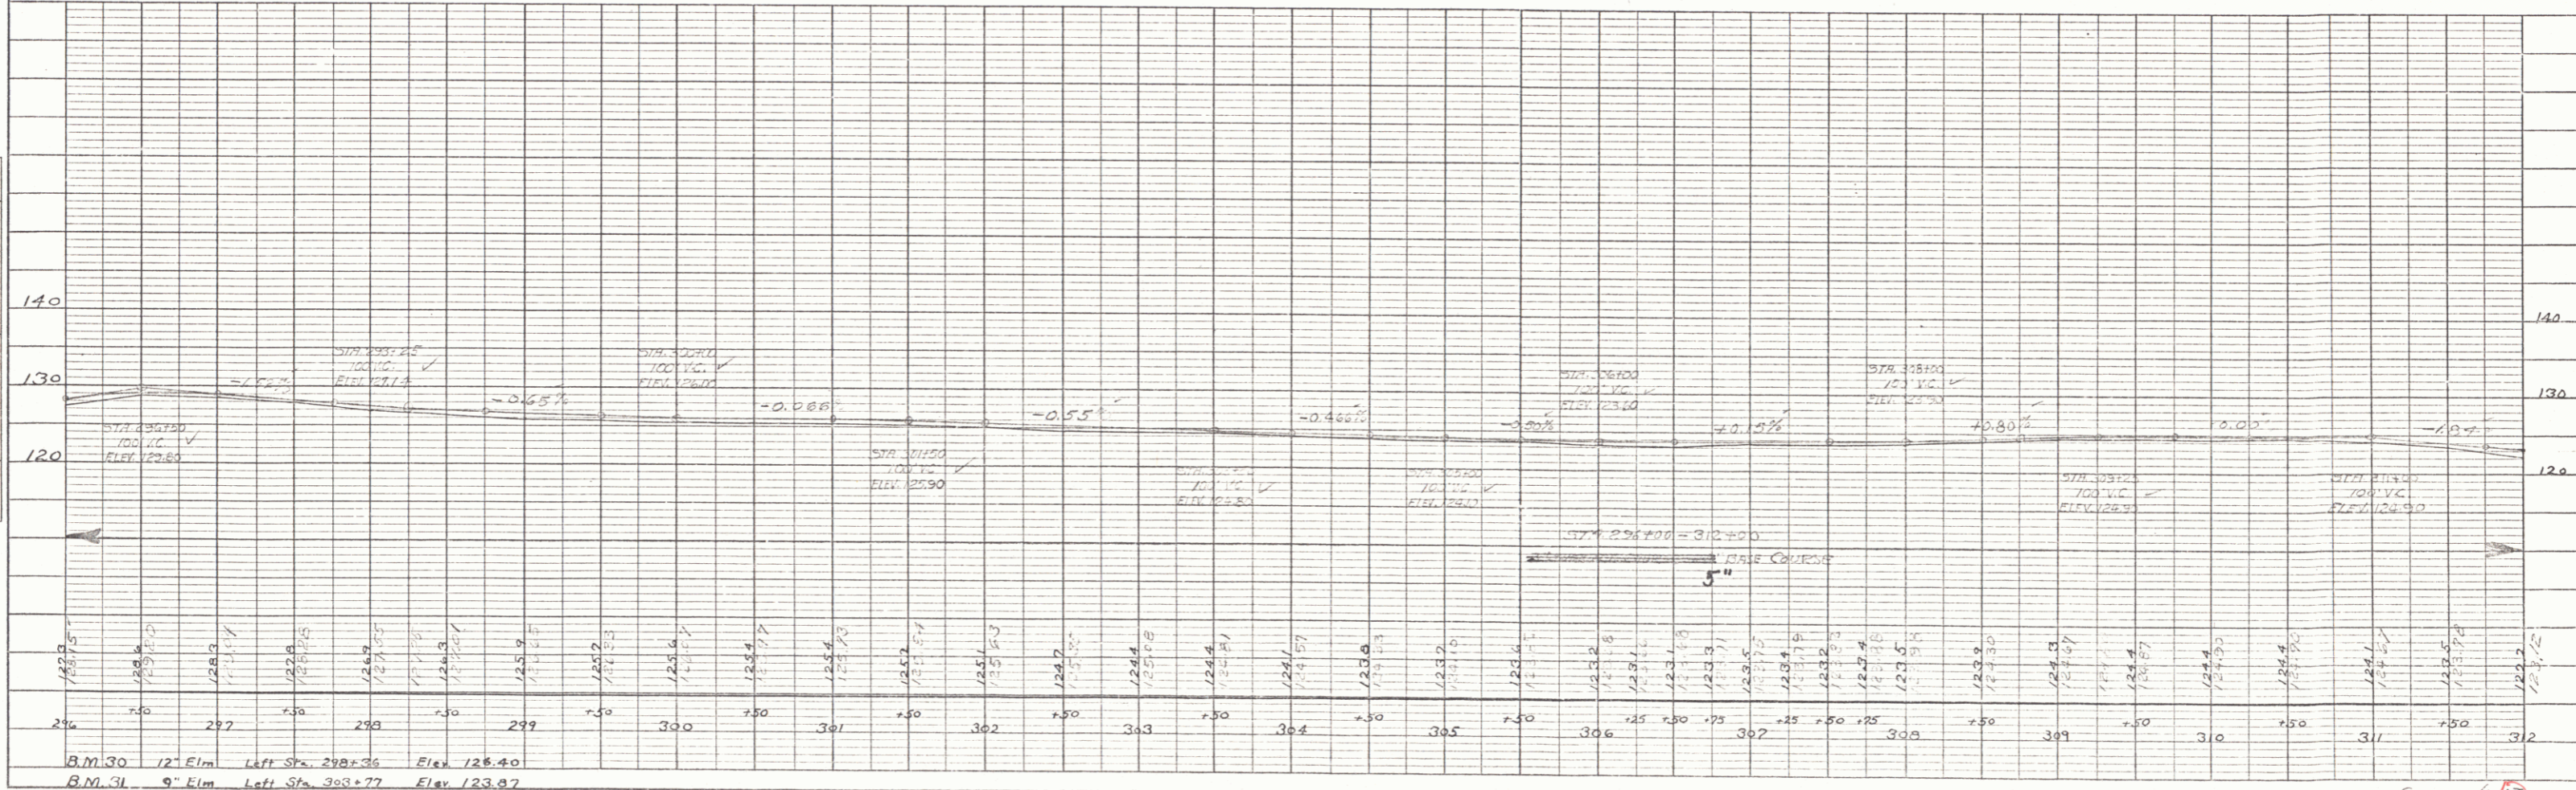


PLAN  
 DRAWN BY  
 C. E. FLANNERY  
 E. FLANNERY  
 1929  
 CHECKED BY  
 E. FLANNERY  
 1929  
 NOTE BOOK NO. OF WAY CHECKED

PROFILE  
 DRAWN BY  
 C. E. FLANNERY  
 E. FLANNERY  
 1929  
 CHECKED BY  
 E. FLANNERY  
 1929  
 NOTE BOOK NO. OF WAY CHECKED

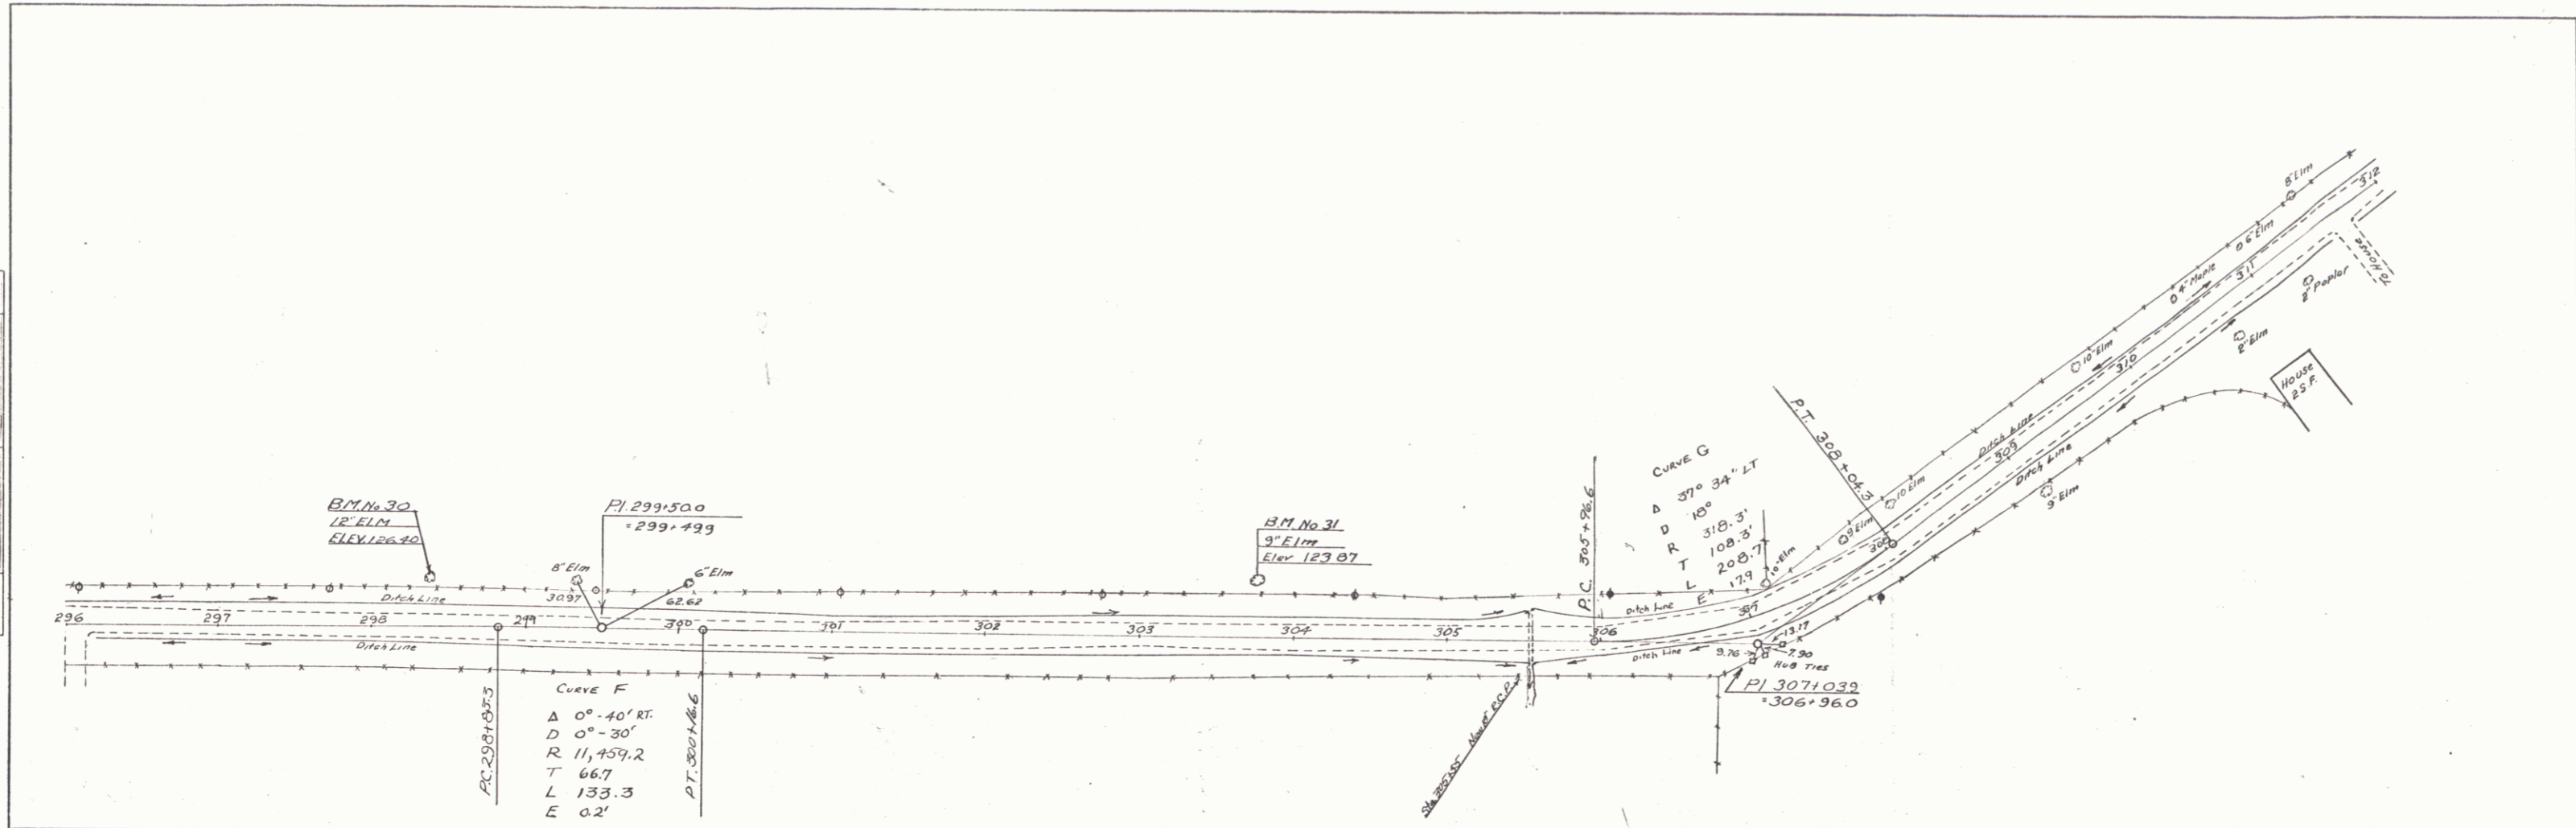

B.M. 30 12' Elm Left Sp. 298+36 Elev. 126.40  
 B.M. 31 9' Elm Left Sp. 303+77 Elev. 123.07

PLATE 1 - PLAN - PROFILE OF P. & E. STANDARD  
 KEUFFEL & ESSER CO. NEW YORK

SHEET NO. 13  
 ADAMS - CURTIS PRINTERS  
 9