

CONSTRUCT DRIVE

LT  
159+50  
156+60  
157+50  
158+60

Curve  
C=29' Lt  
20  
2304.5  
153.5  
819.2  
4.5  
REMOVE CROWN

NOTE: ALL DRIVES WILL HAVE A MINIMUM 12' WIDTH AND 15' FLARE RADIUS.

ALL EXISTING PAVEMENT WITHIN 2' OF SUBGRADE, SHALL BE SCARIFIED AND BROKEN UP. PAYMENT TO BE INCLUDED UNDER THE BID PRICE OF COMMON EXCAVATION ITEM 103-A-1

IN FILL AREAS WHERE THE DEPTH OF FILL TO SUBGRADE IS LESS THAN 2', ALL SOD WILL BE REMOVED. PAYMENT TO BE INCLUDED UNDER THE BID PRICE OF COMMON EXCAVATION ITEM 103-A-1

GEORGE DANA ALLING

PLAN  
DATE  
BY  
CHECKED  
APPROVED

PROFILE  
DATE  
BY  
CHECKED  
APPROVED

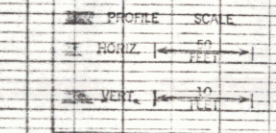
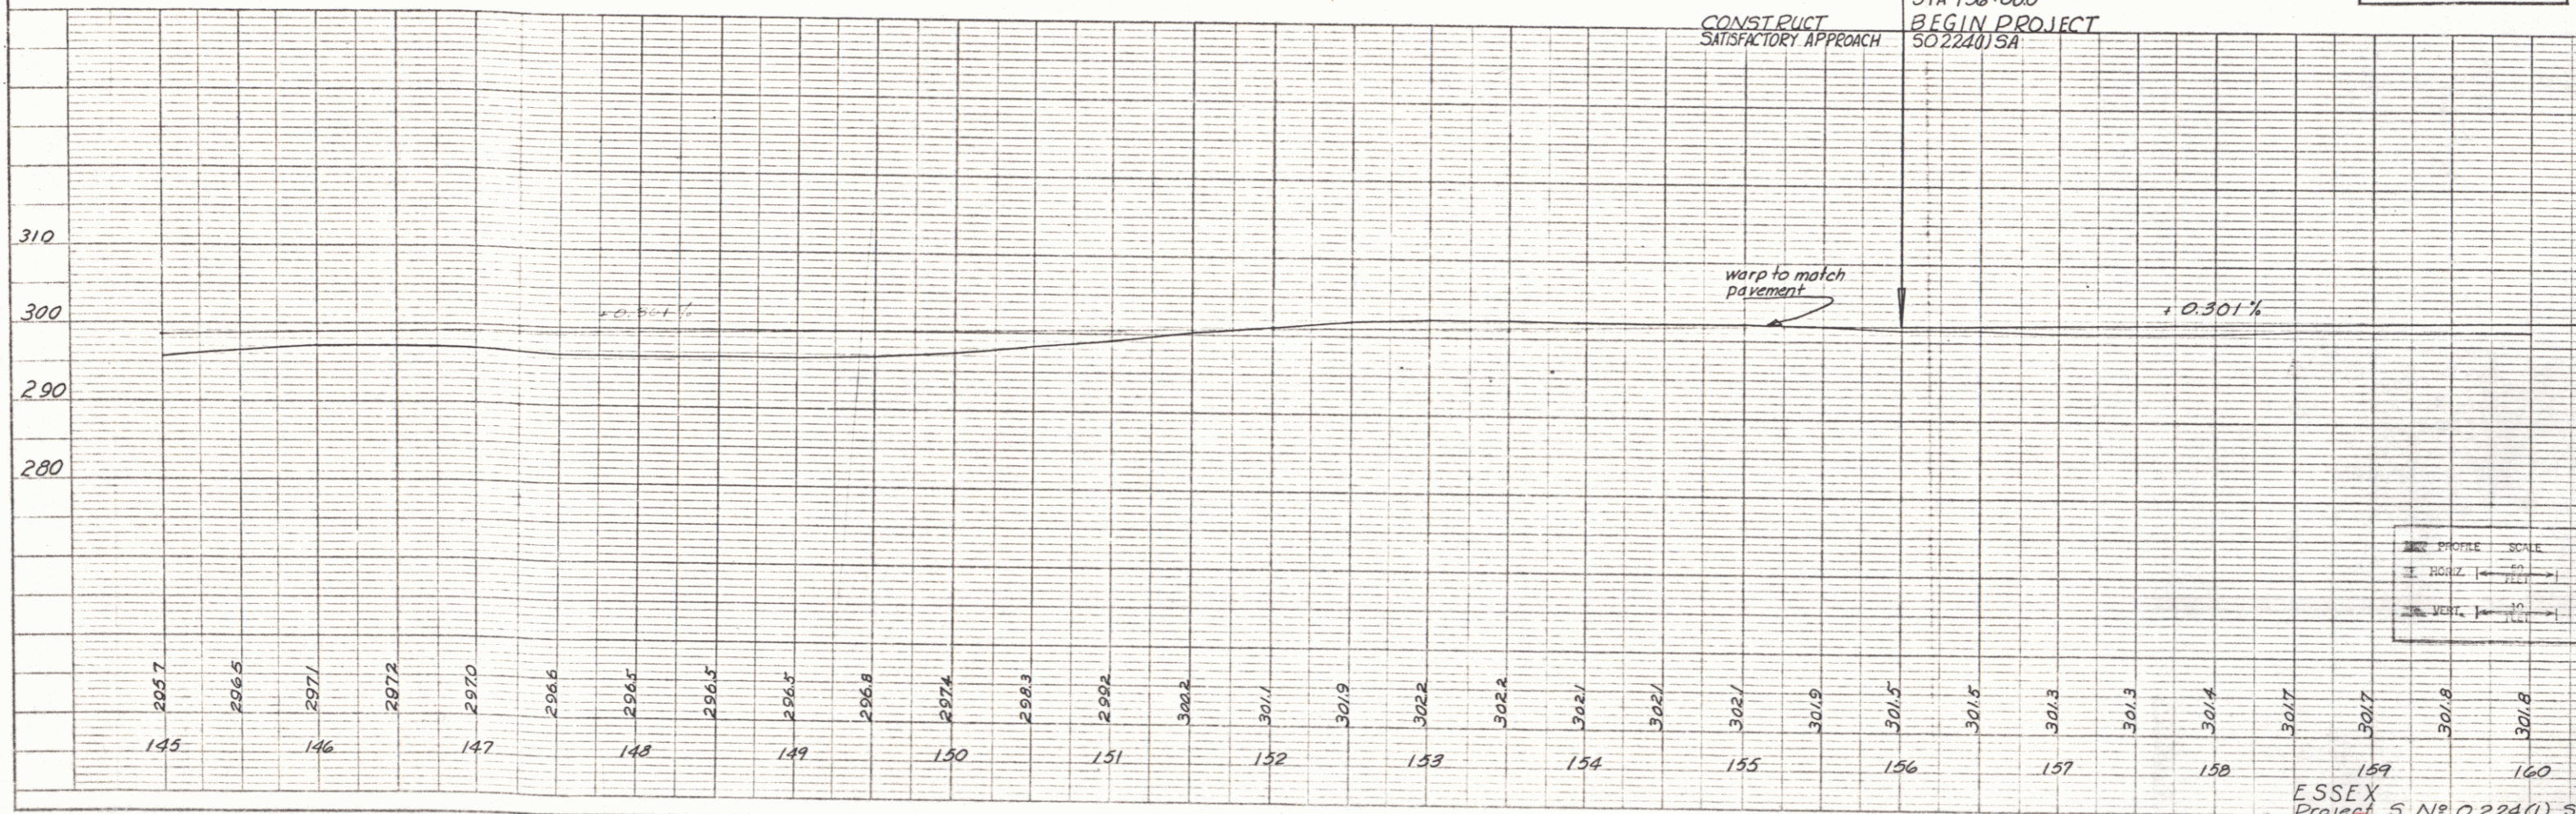
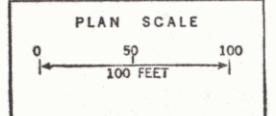
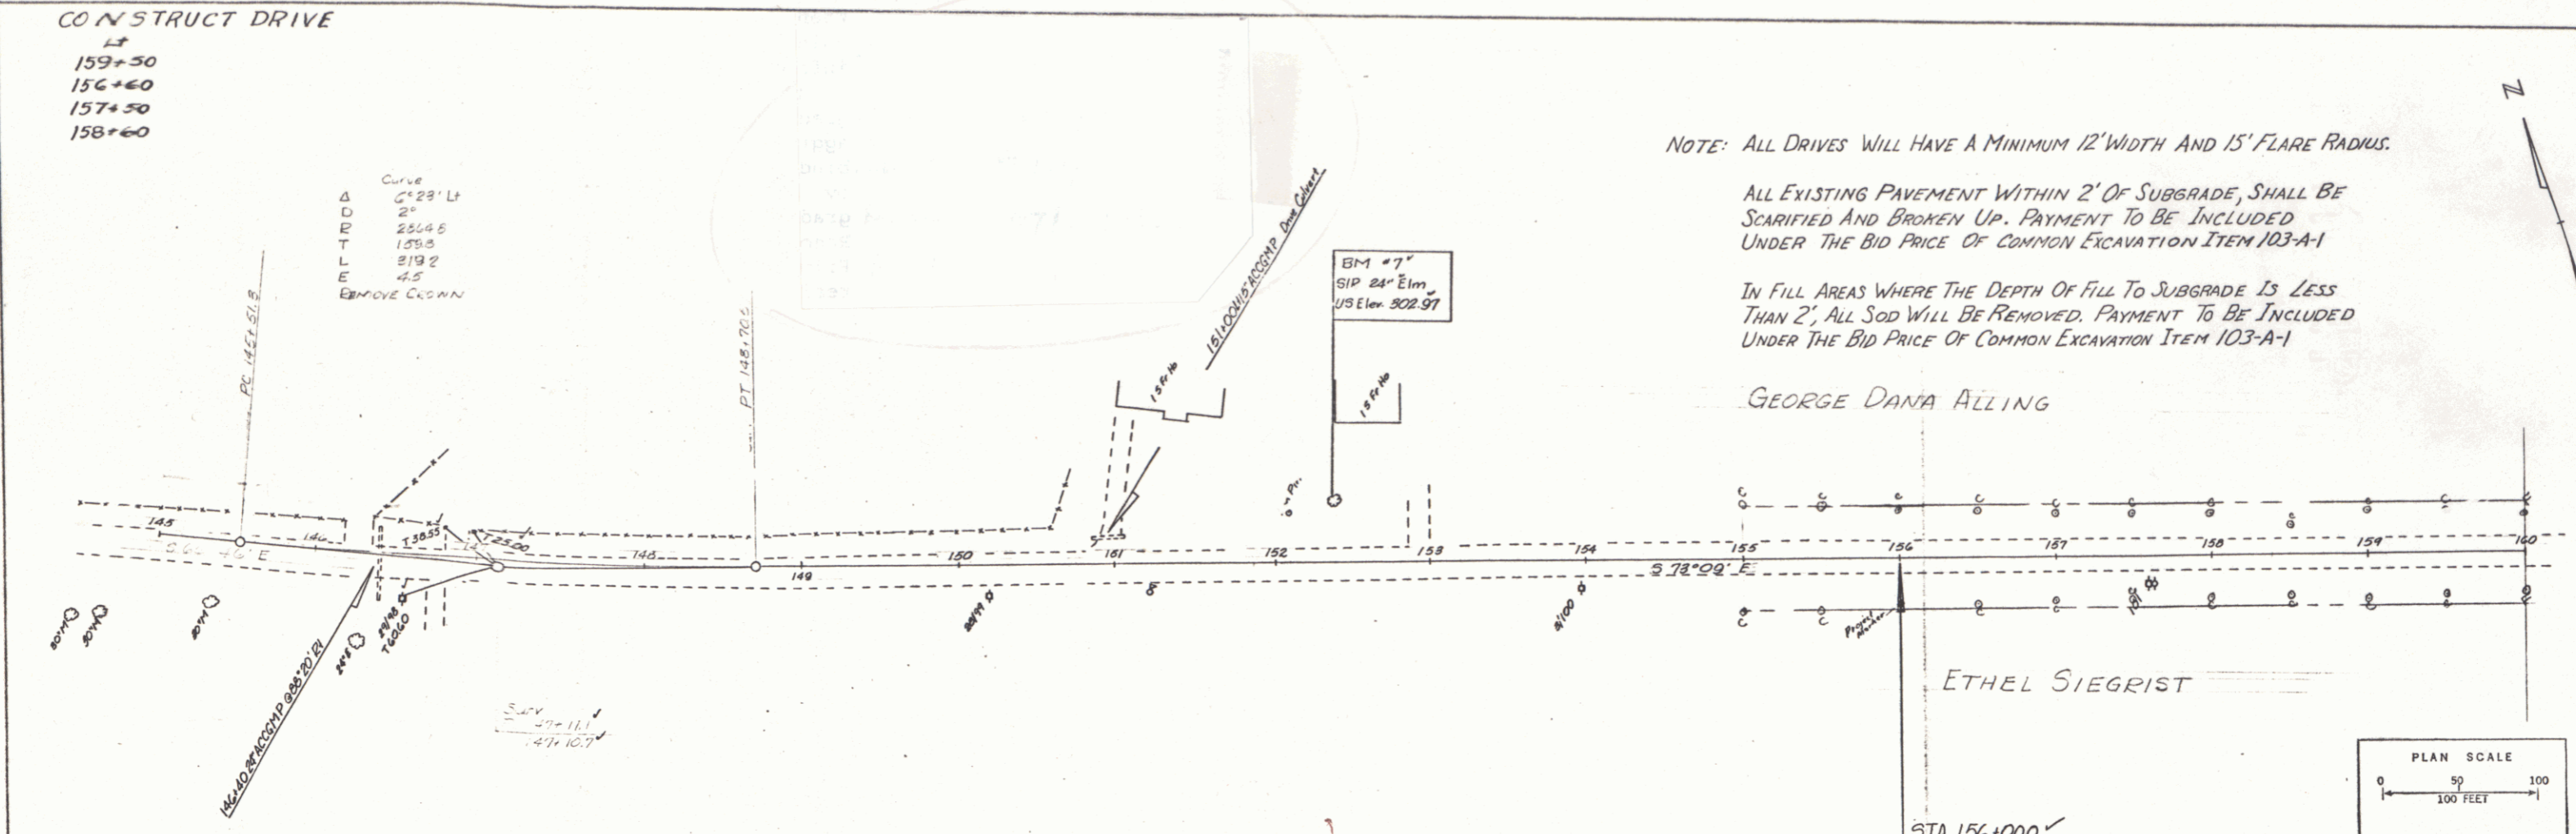


PLATE 3 - PLAN, PROFILE, G.P.R. & E. STANDARD  
MULTIPLY & STANDARD, NEW YORK  
E. E. P. NO. 24510

ESSEX  
Project 5 N° 0 224(1) SA  
Sheet 19 of 58 Sheets