
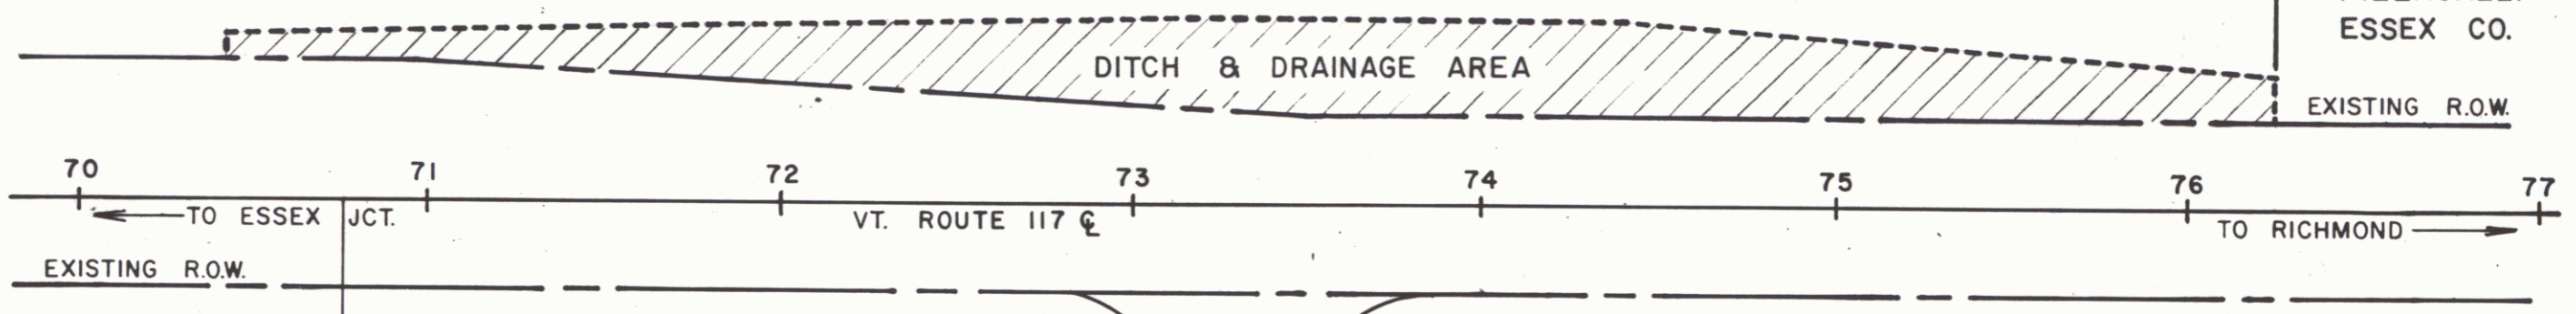


WRIGHT, ARTHUR E. & RUTH A.


BEGINING STATION	ENDING STATION	RIGHTS
70+42 LT.	76+25 LT.	DIT. & DR. (P) (0.2 A±)

WRIGHT, ARTHUR E. & RUTH A.
 TO STATE OF VERMONT BY WD
 ON 3/14/80 IN BK 153/249
 MP 0130

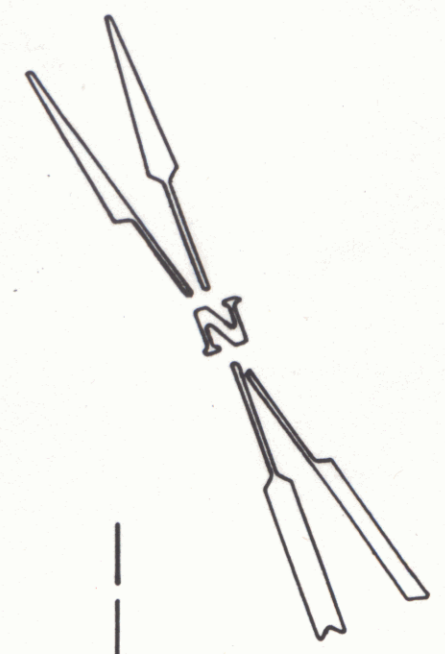

ESSEX JCT:
 VILLAGE LIMIT
 STA. 66+74 ±

M.P. 0134
 STA. 70+76

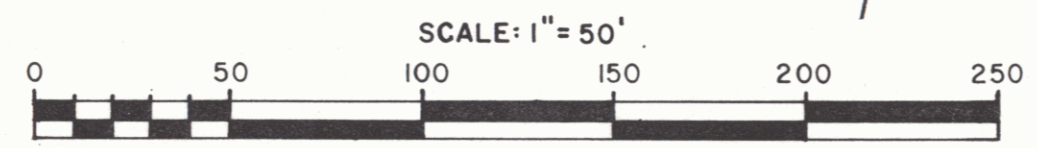

REF. SHEETS 6 & 7 OF 29 *VT 117*

STATE OF VERMONT
 AGENCY OF TRANSPORTATION

TOWN OF ESSEX

PROJECT S 30 (2)

APPROX SCALE 1"=50' DATE 1/8/79 DRAWN BY B.A.M.

SHEET 78

7