


REIN. CONC. BOX CULVERTS REQUIRED
 STATION SIZE CONC. B. STEEL
 247+24 3'x5' 30.3 cy. 2018"

C.M.P. DRINKING CULVERTS REQUIRED
 STATION SIZE LENGTH
 249+30 12" 24' 2.3 cu. yd.

CULVERT REPAIRS REQUIRED
 STATION NATURE OF REPAIRS CONC. B. STEEL
 257+95 Extension of Box 12.7 cu. 600"
 6' Lx, 7' H.

PLAN
 SCALE
 DATE
 DRAWN BY
 CHECKED BY

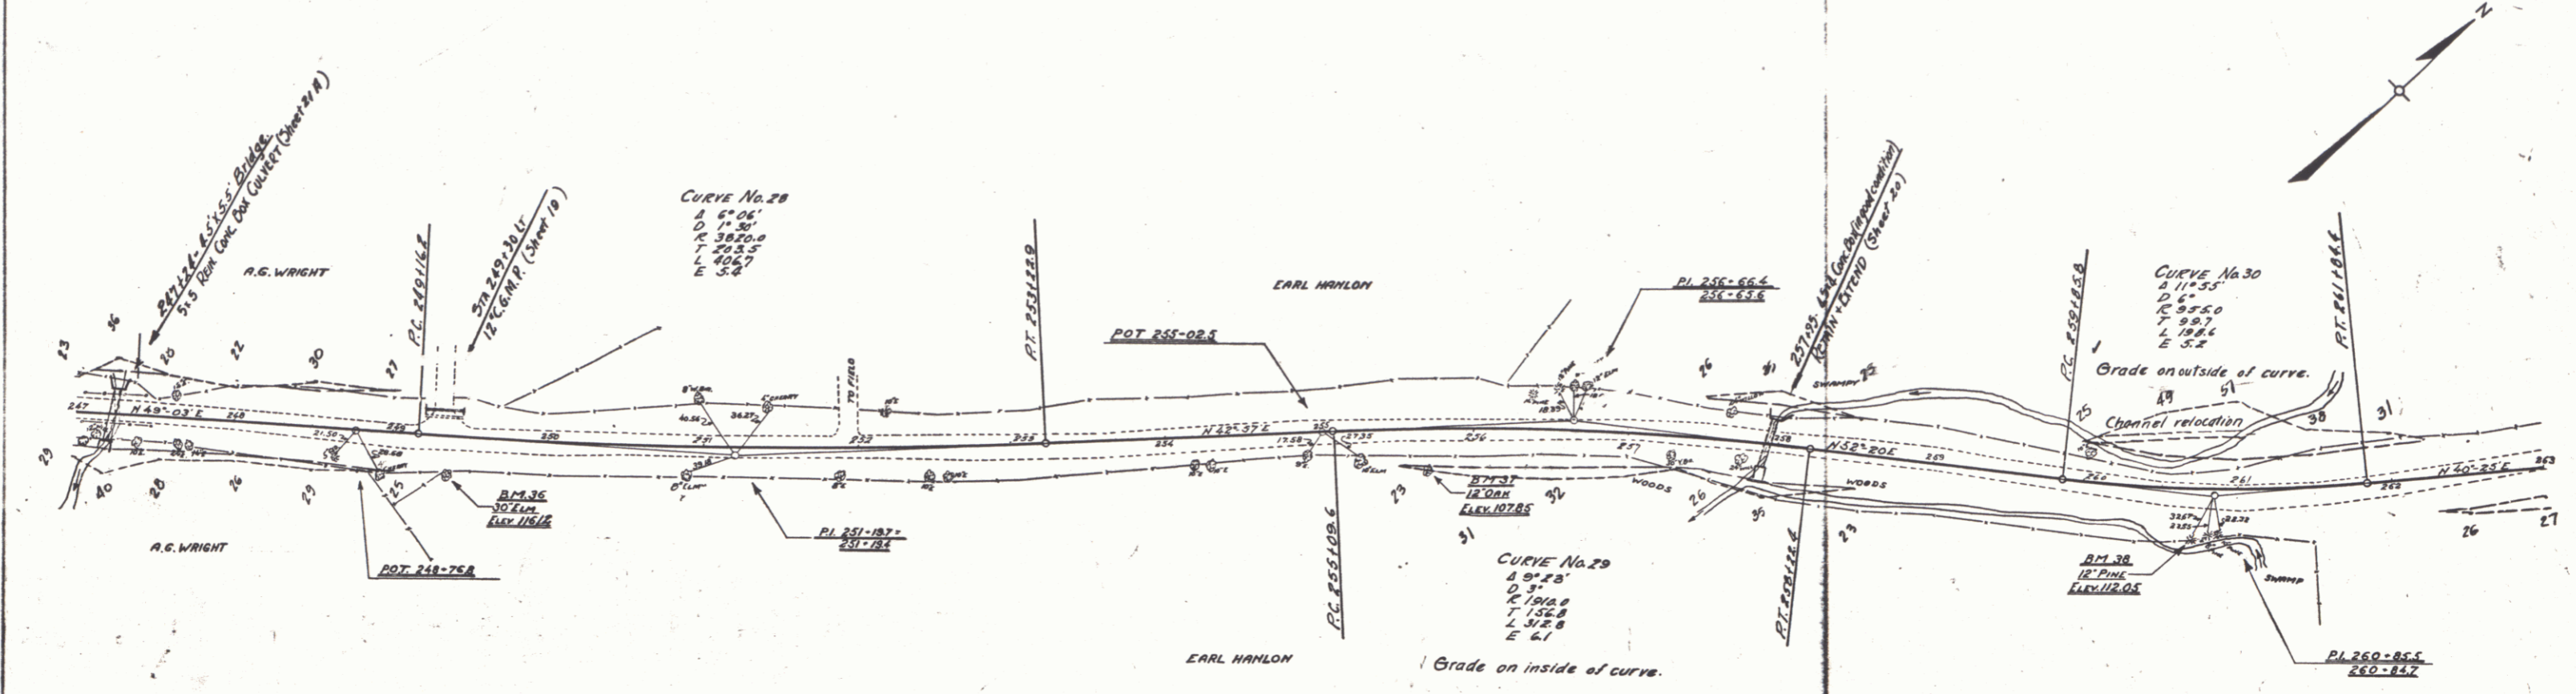

PROFILE
 SCALE
 DATE
 DRAWN BY
 CHECKED BY

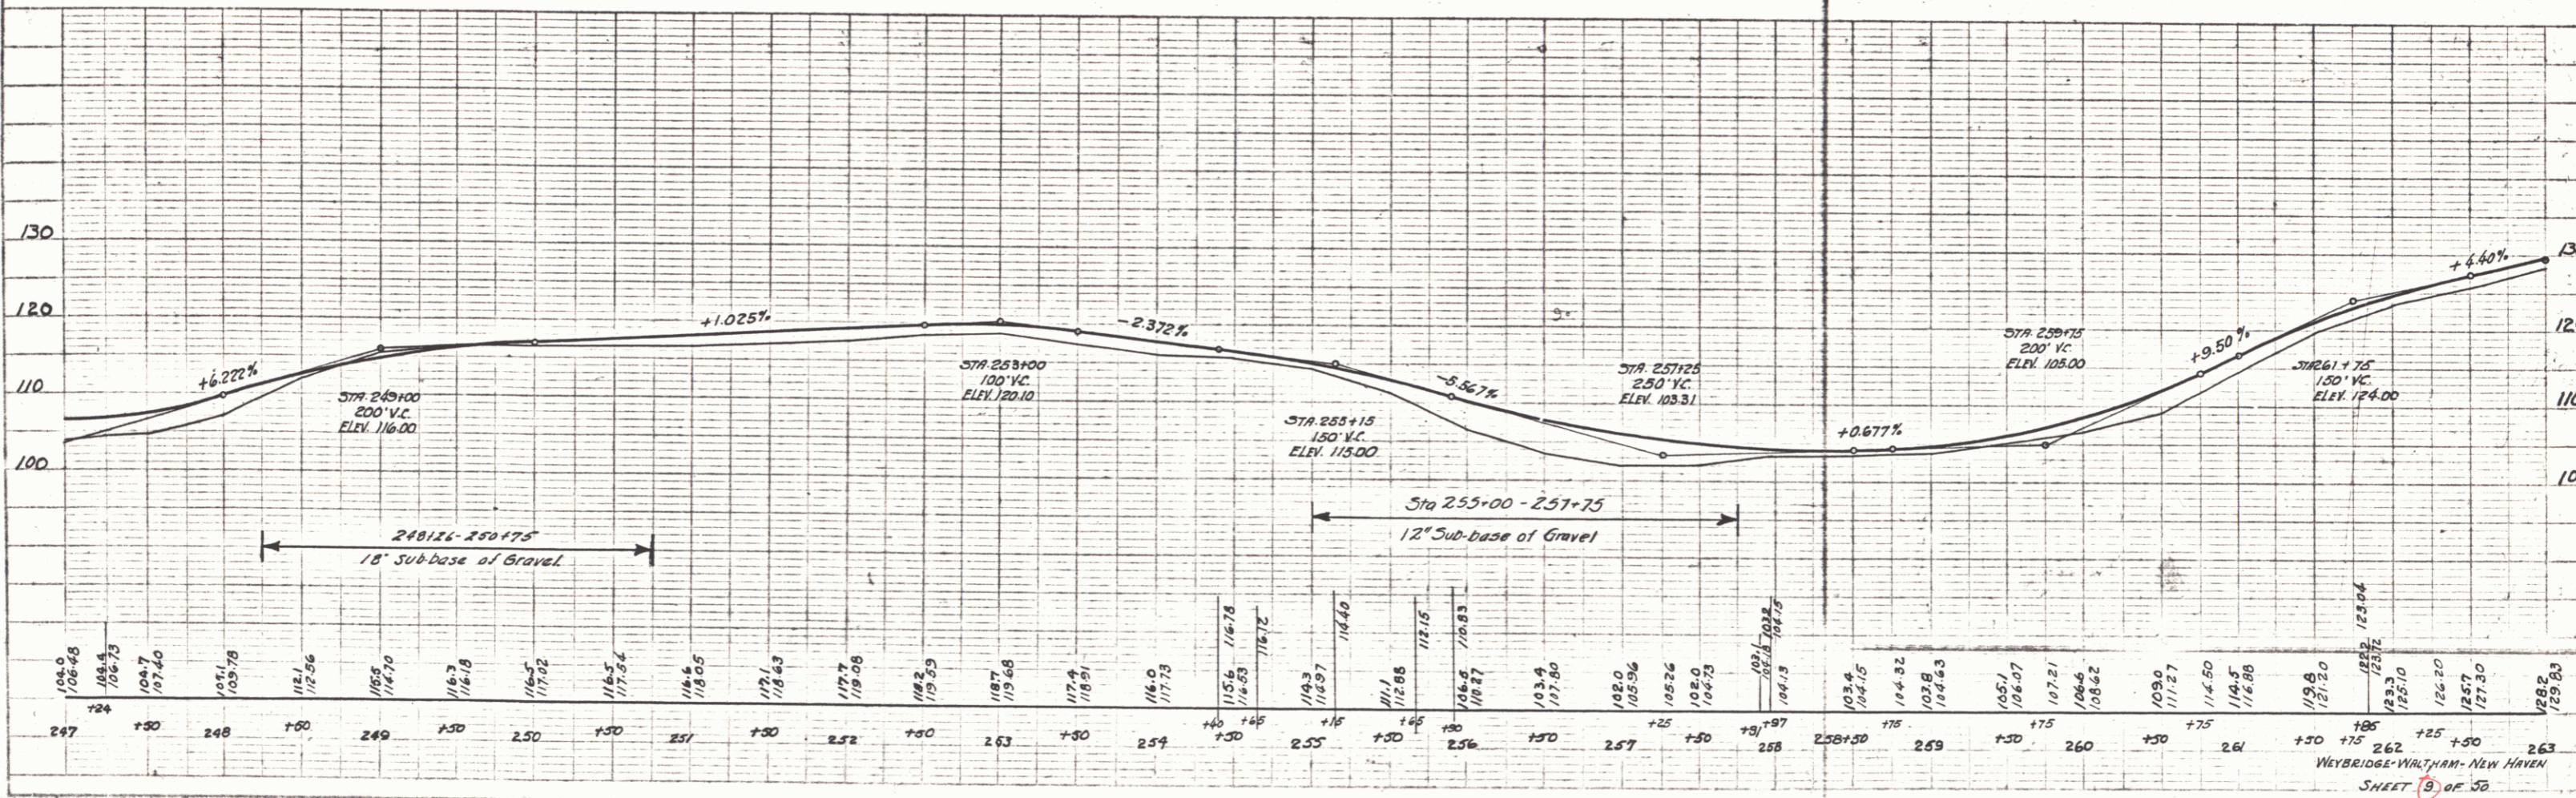


PLATE 1 - PLAN - PROFILE OF R. & B. ROAD
 HUNTER & L. L. DE. INC. 1950

6