

**NEW REIN. CONC. PIPE CONCRETE REQUIRED**  
 Station Diam. Leng. Conc. R. Steel  
 376140 15' 40' 1964 75"  
 383146 30' 44' 11' 58"

**CORRUG. GALV. METAL DRIVEWAY PIPES REQUIRED**  
 Station Diam. Leng. Cem. Rub. Plastercy  
 376140 12' 28' 13 c.y.



FED. ROAD STATE PROJ. NO. YEAR SHEET TOTAL  
 D. ST. NO. 9 VT. 1930 17 80

**PLAN**

DATE	
BY	
CHECKED	
APPROVED	

**PROFILE**

DATE	
BY	
CHECKED	
APPROVED	

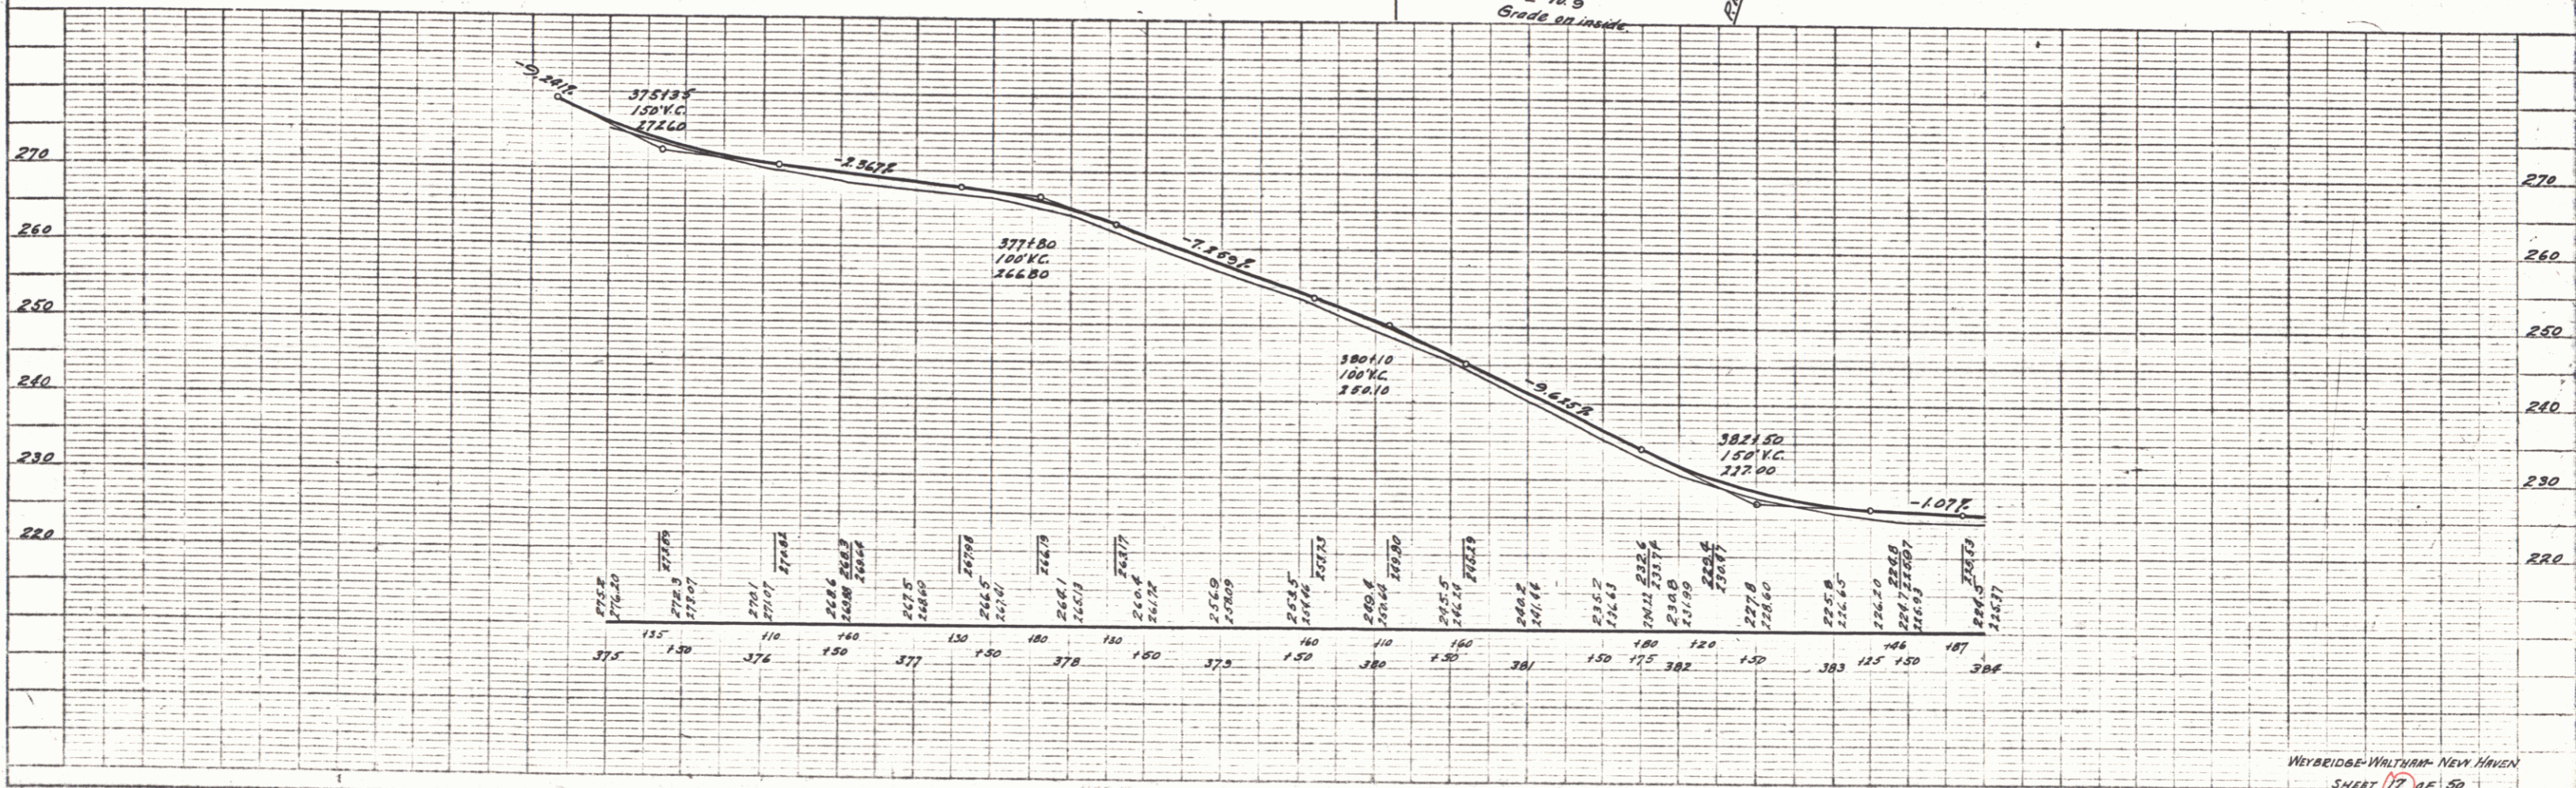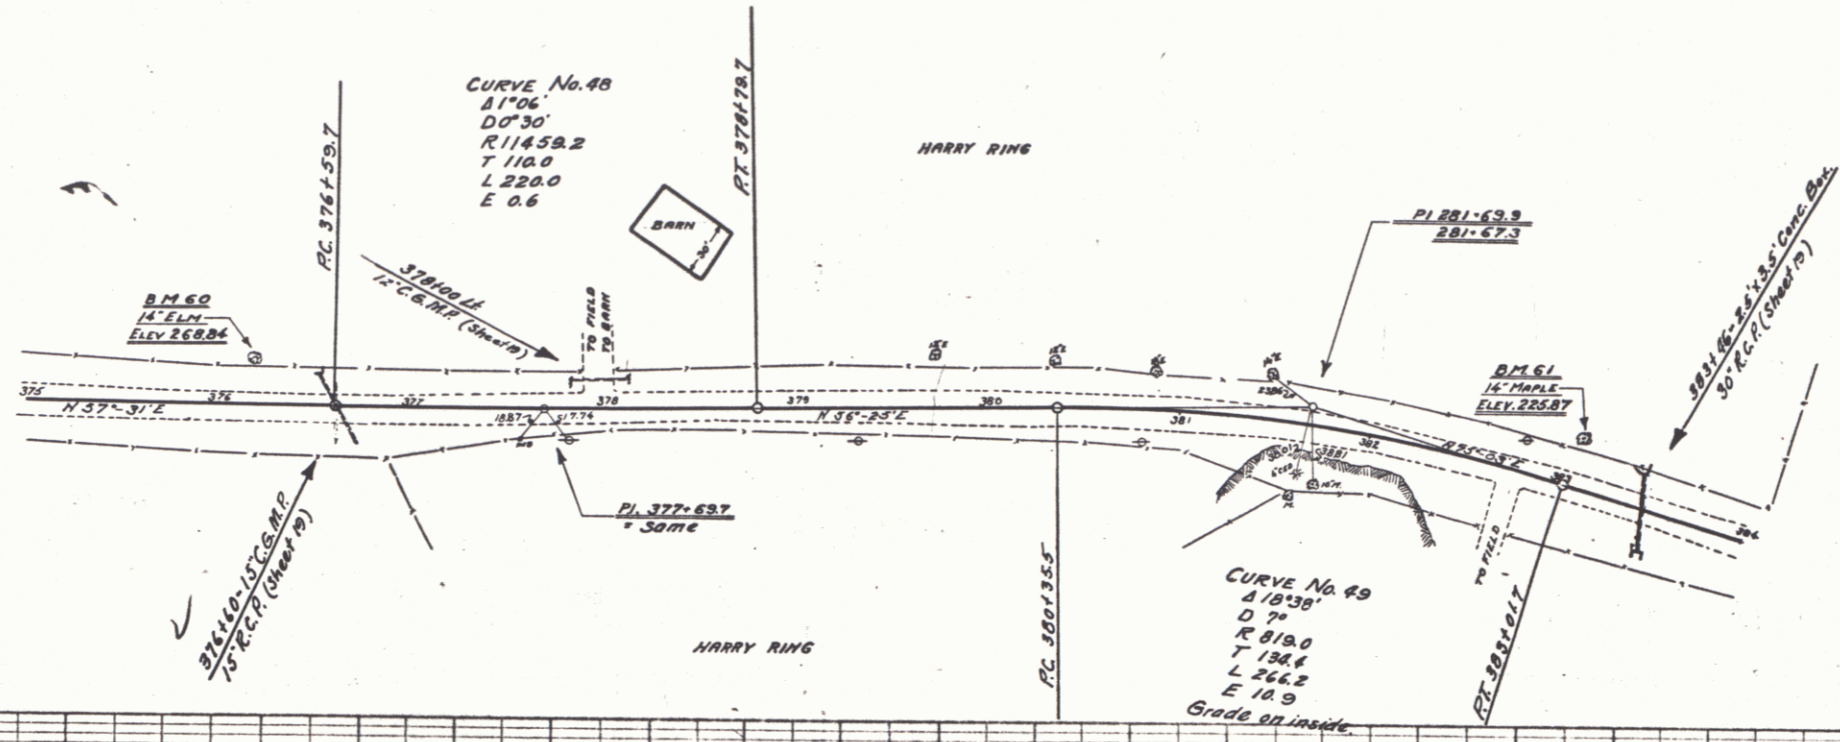

WYBRIDGE-WALTHAM-NEW HAVEN  
 SHEET 17 OF 50

PLANS & PROFILES  
 HENNING & BELL CO., INC.