



PLAN	DATE	BY	CHK
12/20/00	12/20/00
12/20/00	12/20/00
12/20/00	12/20/00
12/20/00	12/20/00

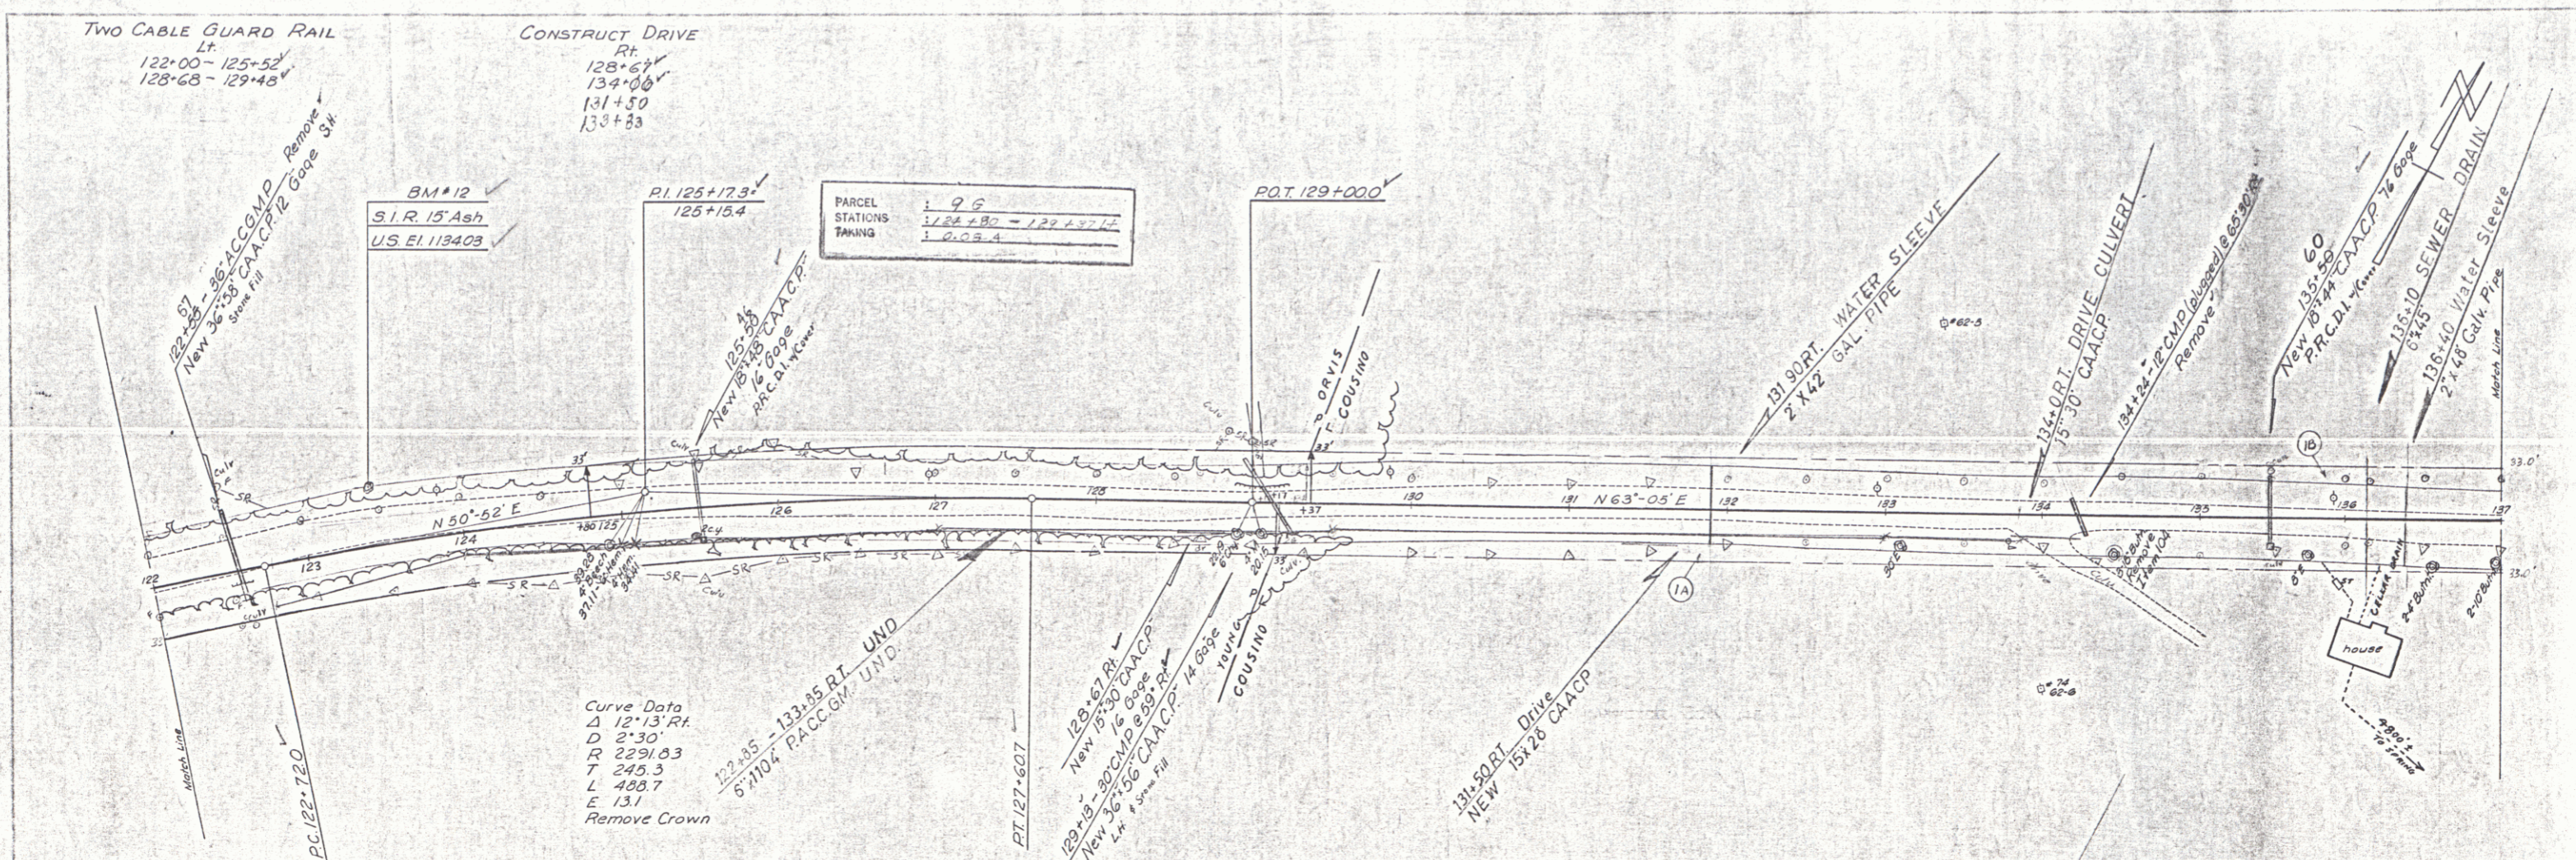

PROFILE	DATE	BY	CHK
12/20/00	12/20/00
12/20/00	12/20/00
12/20/00	12/20/00
12/20/00	12/20/00

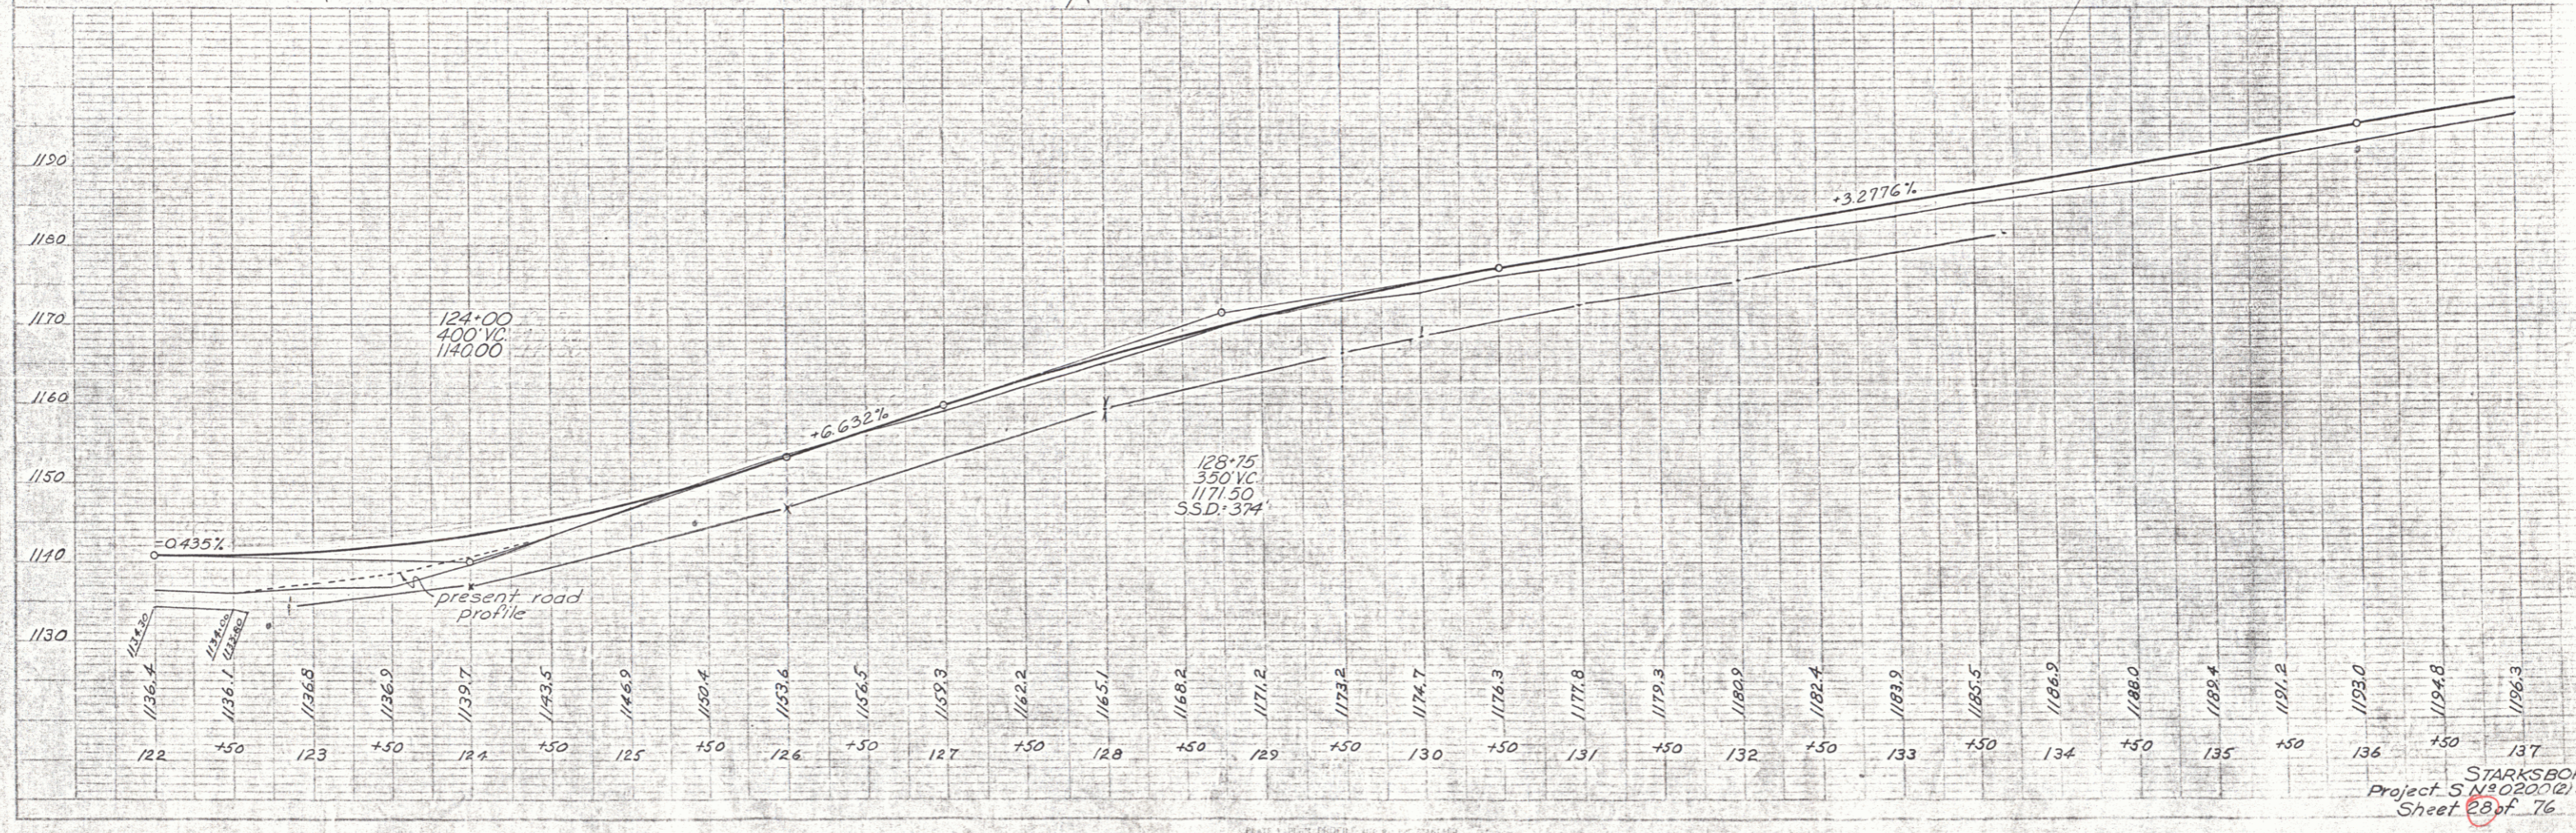

STARKSBORO
 Project 5 No. 020-121 SA
 Sheet 23 of 76