

CONSTRUCT DRIVE

Lt. #	Rt.
291+80	284+50.60
295+25	287+50.70
	294+20
	292+00
	293+70
	295+90

TWO CABLE GUARD RAIL
 Rt.
 288+50-292+98.51


Rev Curve Data
 Δ 15°46'30" Lt.
 D 4'
 R 1432.40'
 T 198.4'
 L 394.4'
 E 136'
 Bank 9/16" in 12"

WOOD GUIDE POSTS

287+50	5
292+75	6

10-61
 12-61
 C.E.H.
 7-62

9-61
 10-63
 M.H. Hyman
 10-63

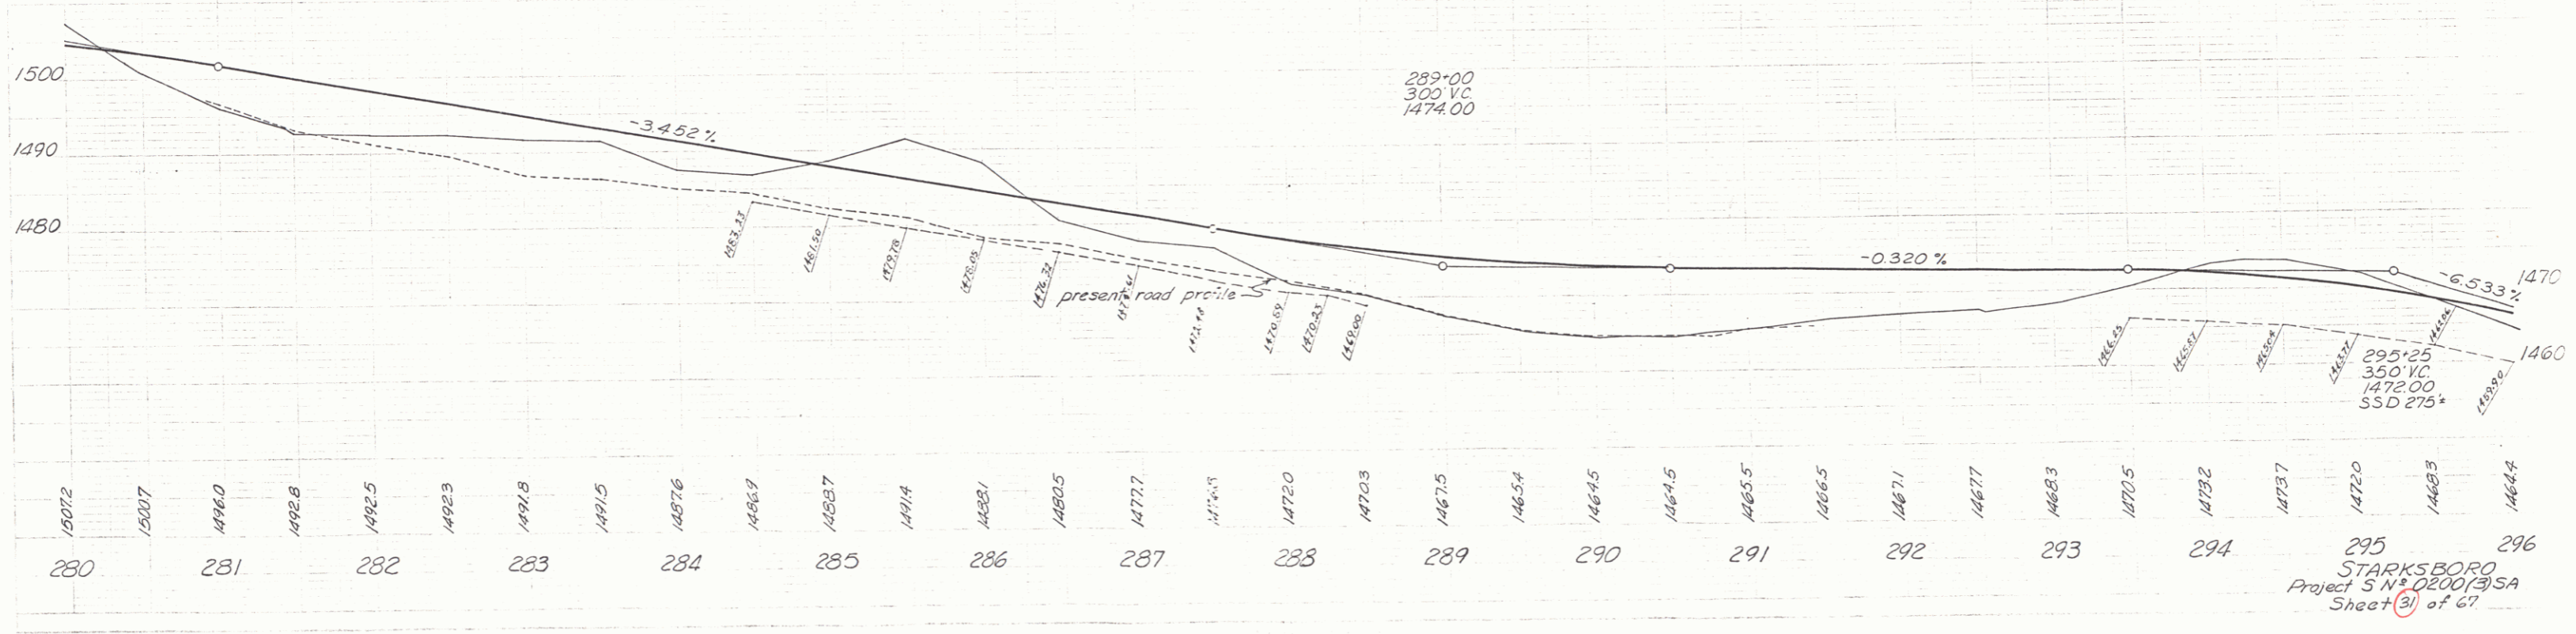

295
 STARKSBORO
 Project S N 0200(3) SA
 Sheet (31) of 67