
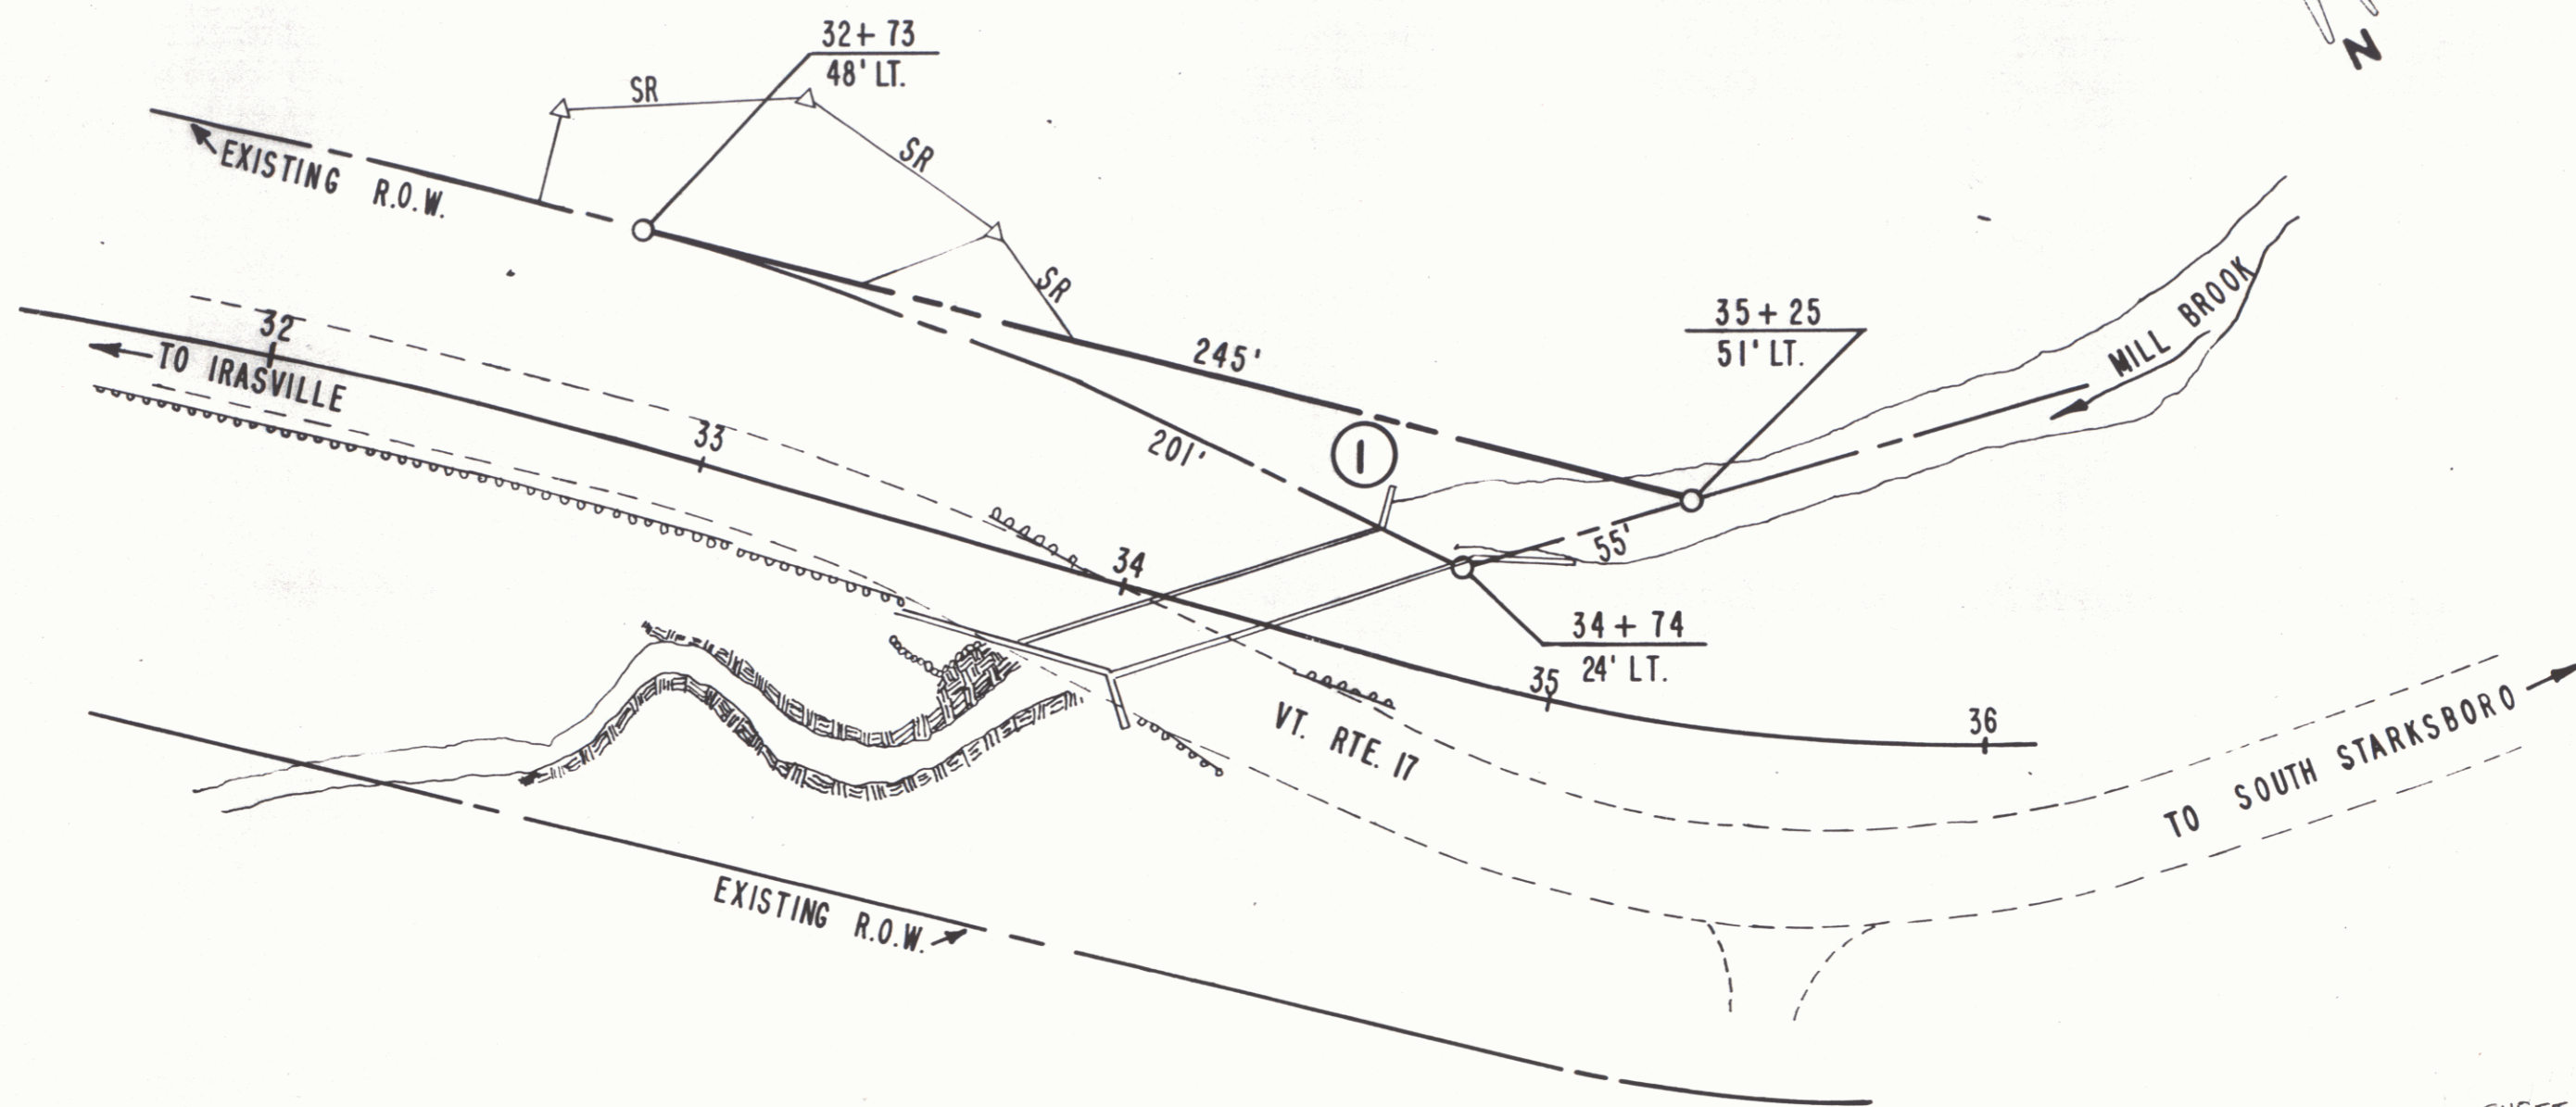


MAD RIVER CORPORATION
 PARCEL 1 0.06 A±
 STA. 32+73 LT. — STA. 35+25 LT.
 SLOPE (P) 0.08 A± STA. 32+50 LT. — STA. 33+75 LT.

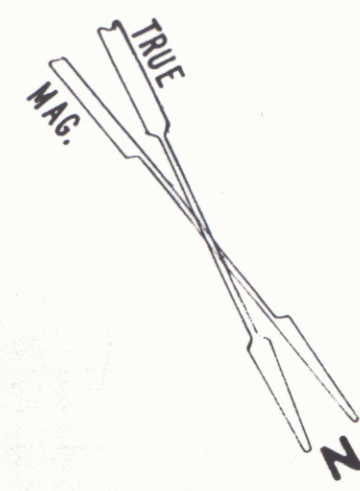

SHEET 6A

STATE OF VERMONT
 DEPT. OF HIGHWAYS

TOWN OF FAYSTON

PROJECT FAYSTON ROS 0200(5) 3
 APPROX. SCALE 1" = 40' DATE 2-15-77 DRAWN BY RDP

SCALE 1" = 40'

