


PLAN	3/12	3/12	3/12
DATE	3/12	3/12	3/12
BY	HURLEY	HURLEY	HURLEY
CHECKED			
SCALE			

PROFILE	3/12	3/12	3/12
DATE	3/12	3/12	3/12
BY	HURLEY	HURLEY	HURLEY
CHECKED			
SCALE			

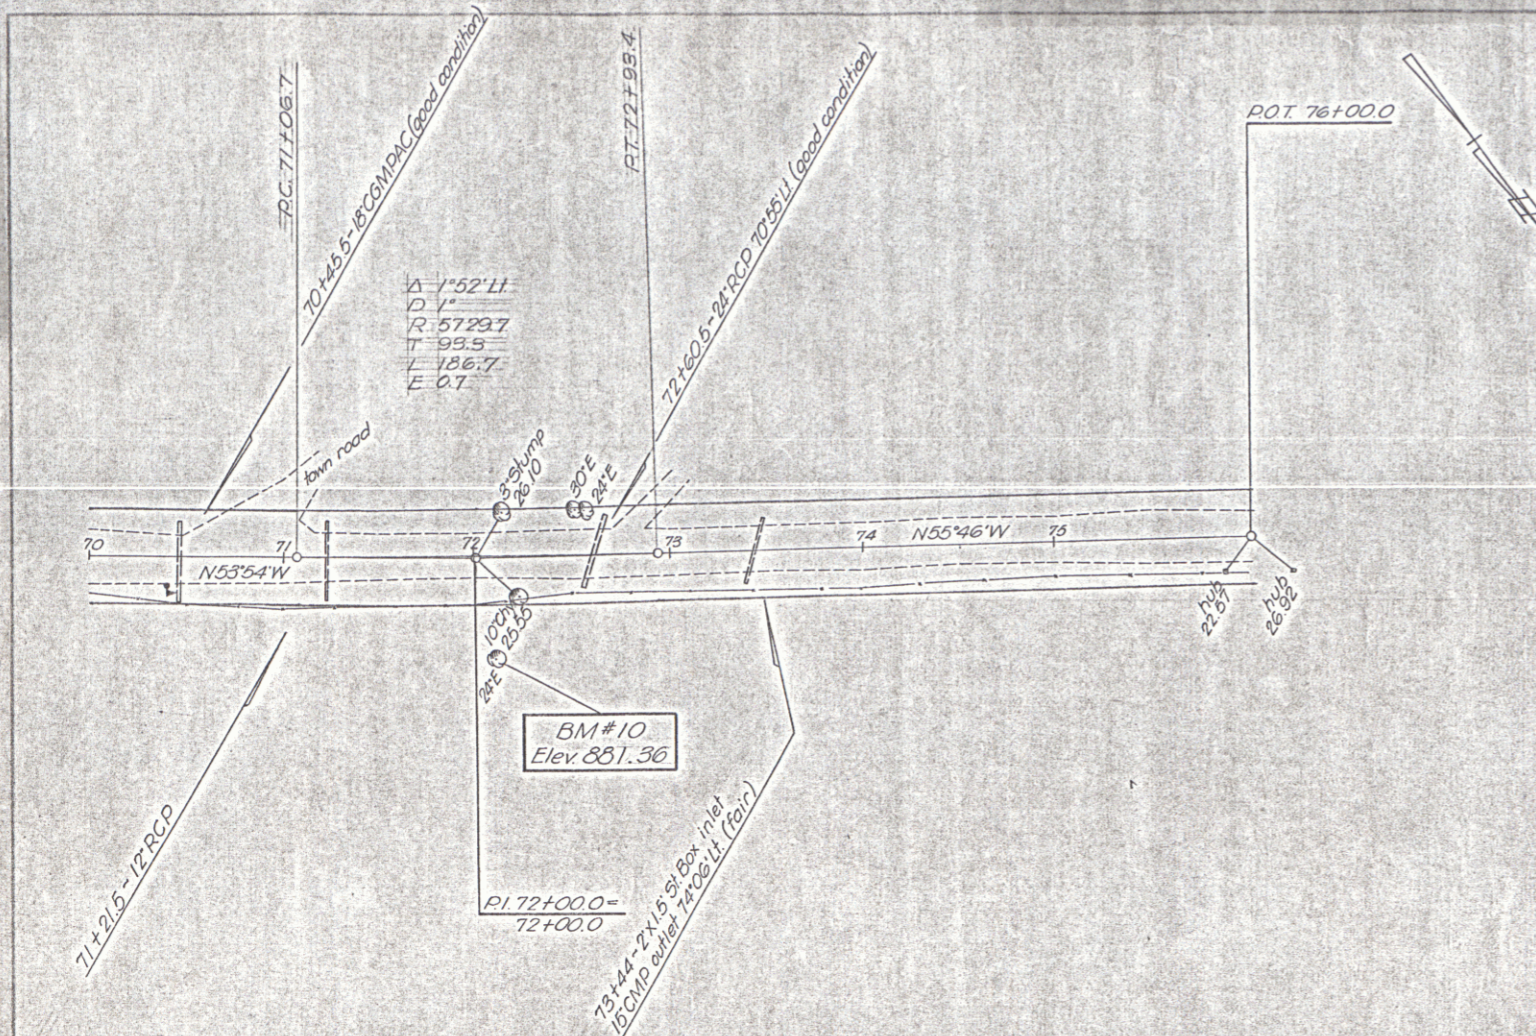

WATTSFIELD-FAYSTON
 Project S No 74 (1)
 Sheet 15 of 29

PLATE 1 - PLAN - PROFILE - P.C. & E. MARKING
 H.S.E. & SONS, INC., NEW YORK
 H.S.E. Co. No. 2487-1000

7