



PLAN
 1/4" = 100'
 1/8" = 100'

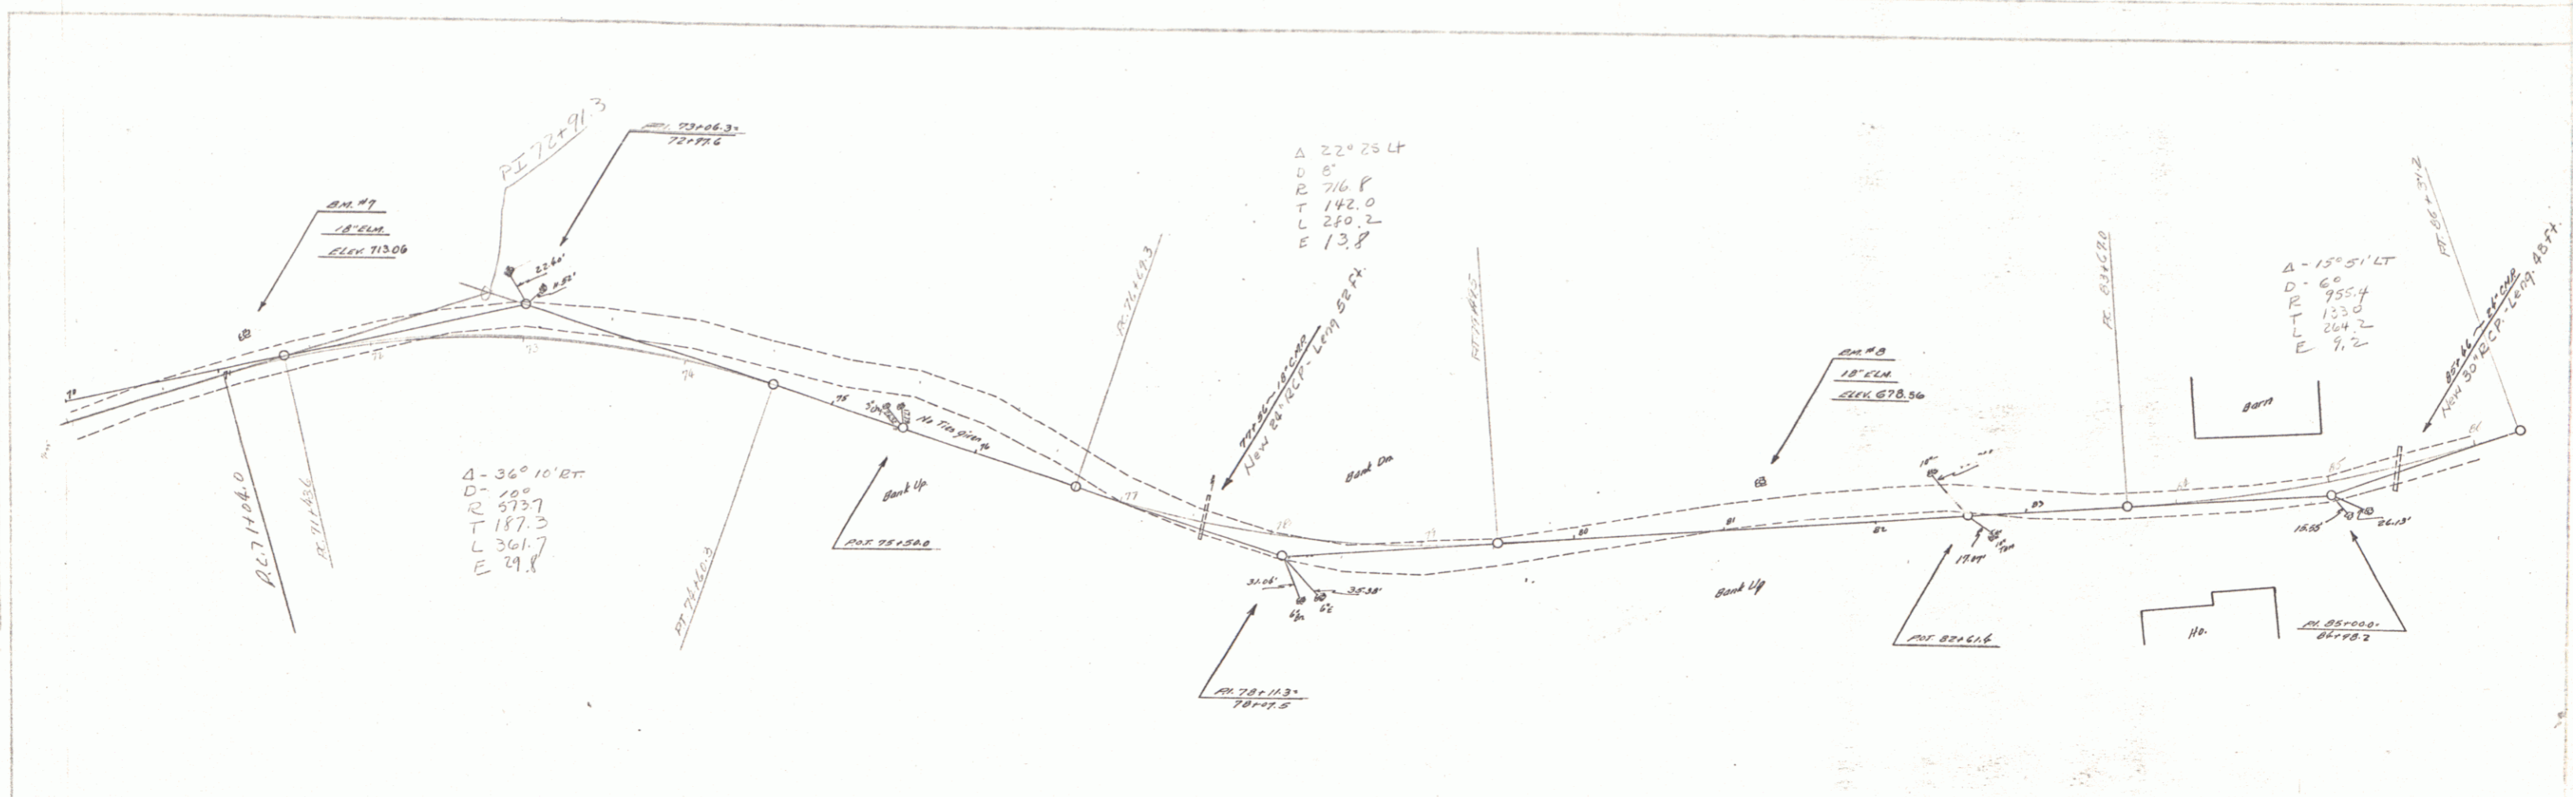

ELEVATION
 1/4" = 100'

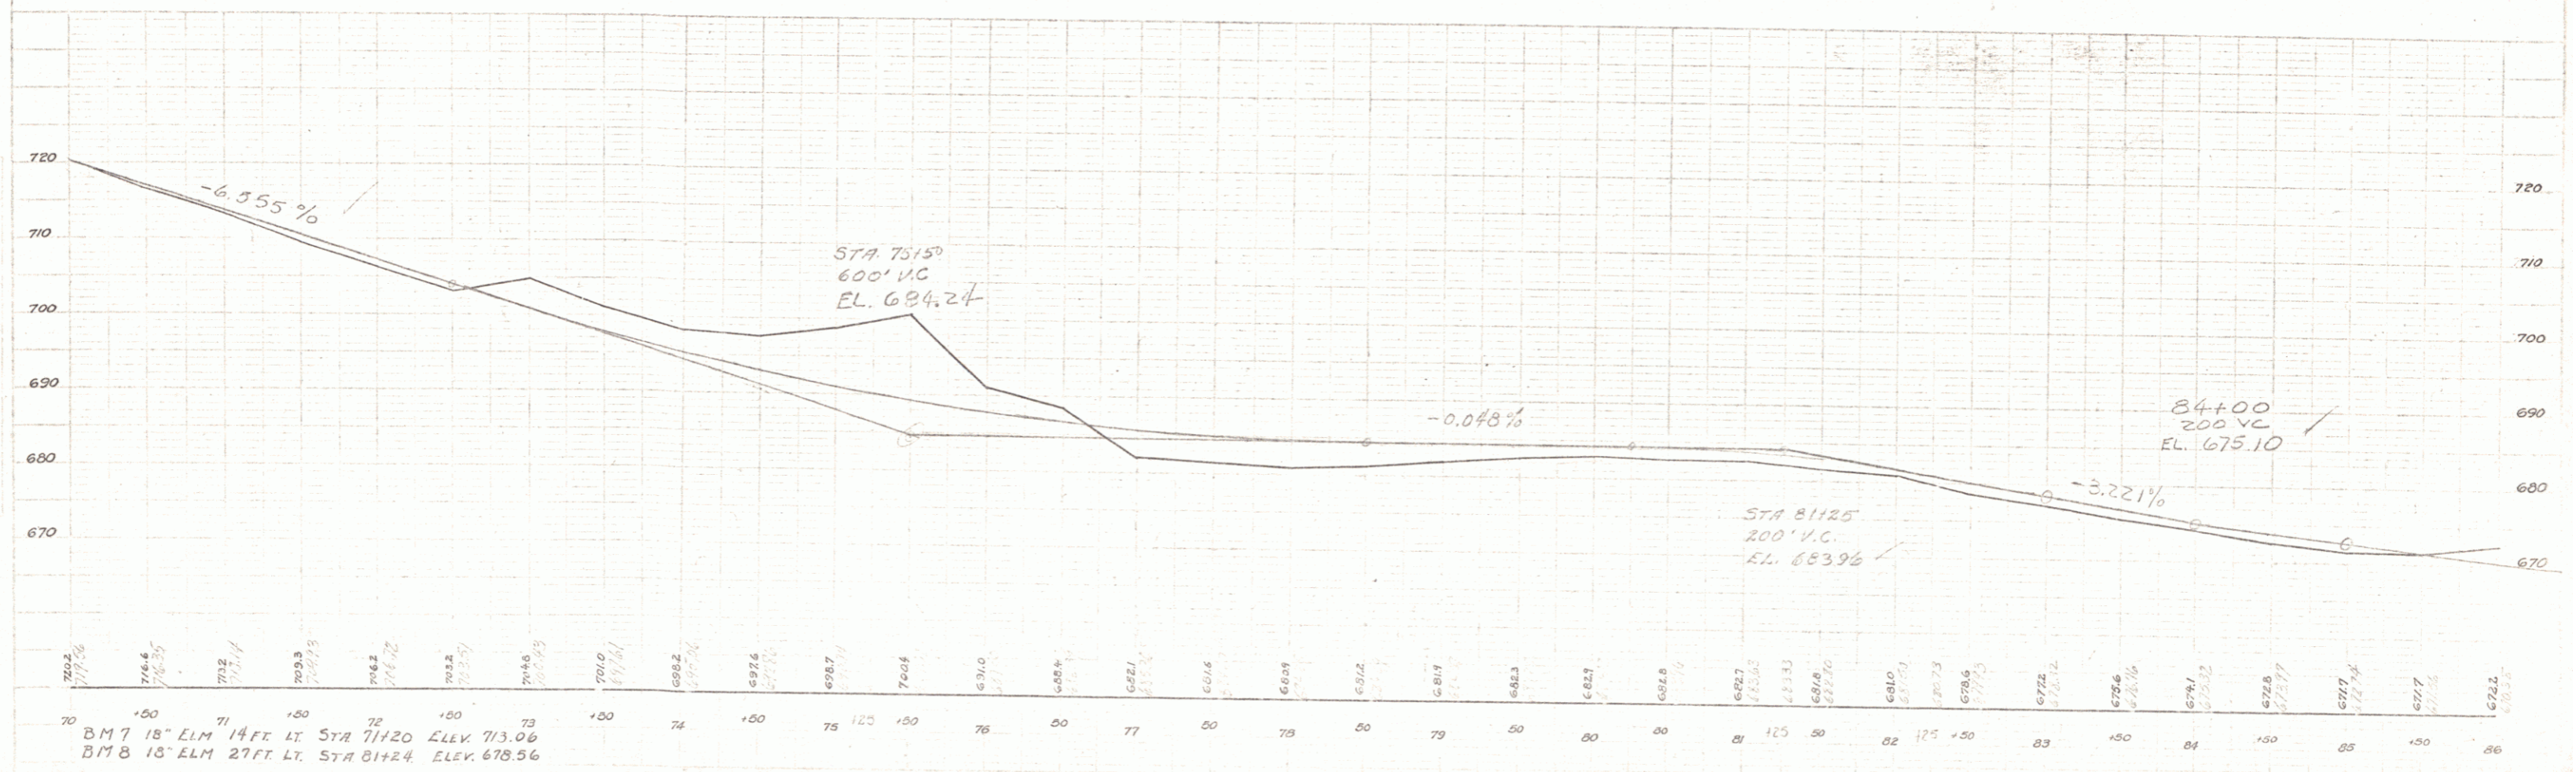

BM 7 18" ELM 14 FT LT STA 71+20 ELEV 713.06
 BM 8 18" ELM 27 FT LT STA 81+24 ELEV 678.96