


PLAN
SCALE
DATE

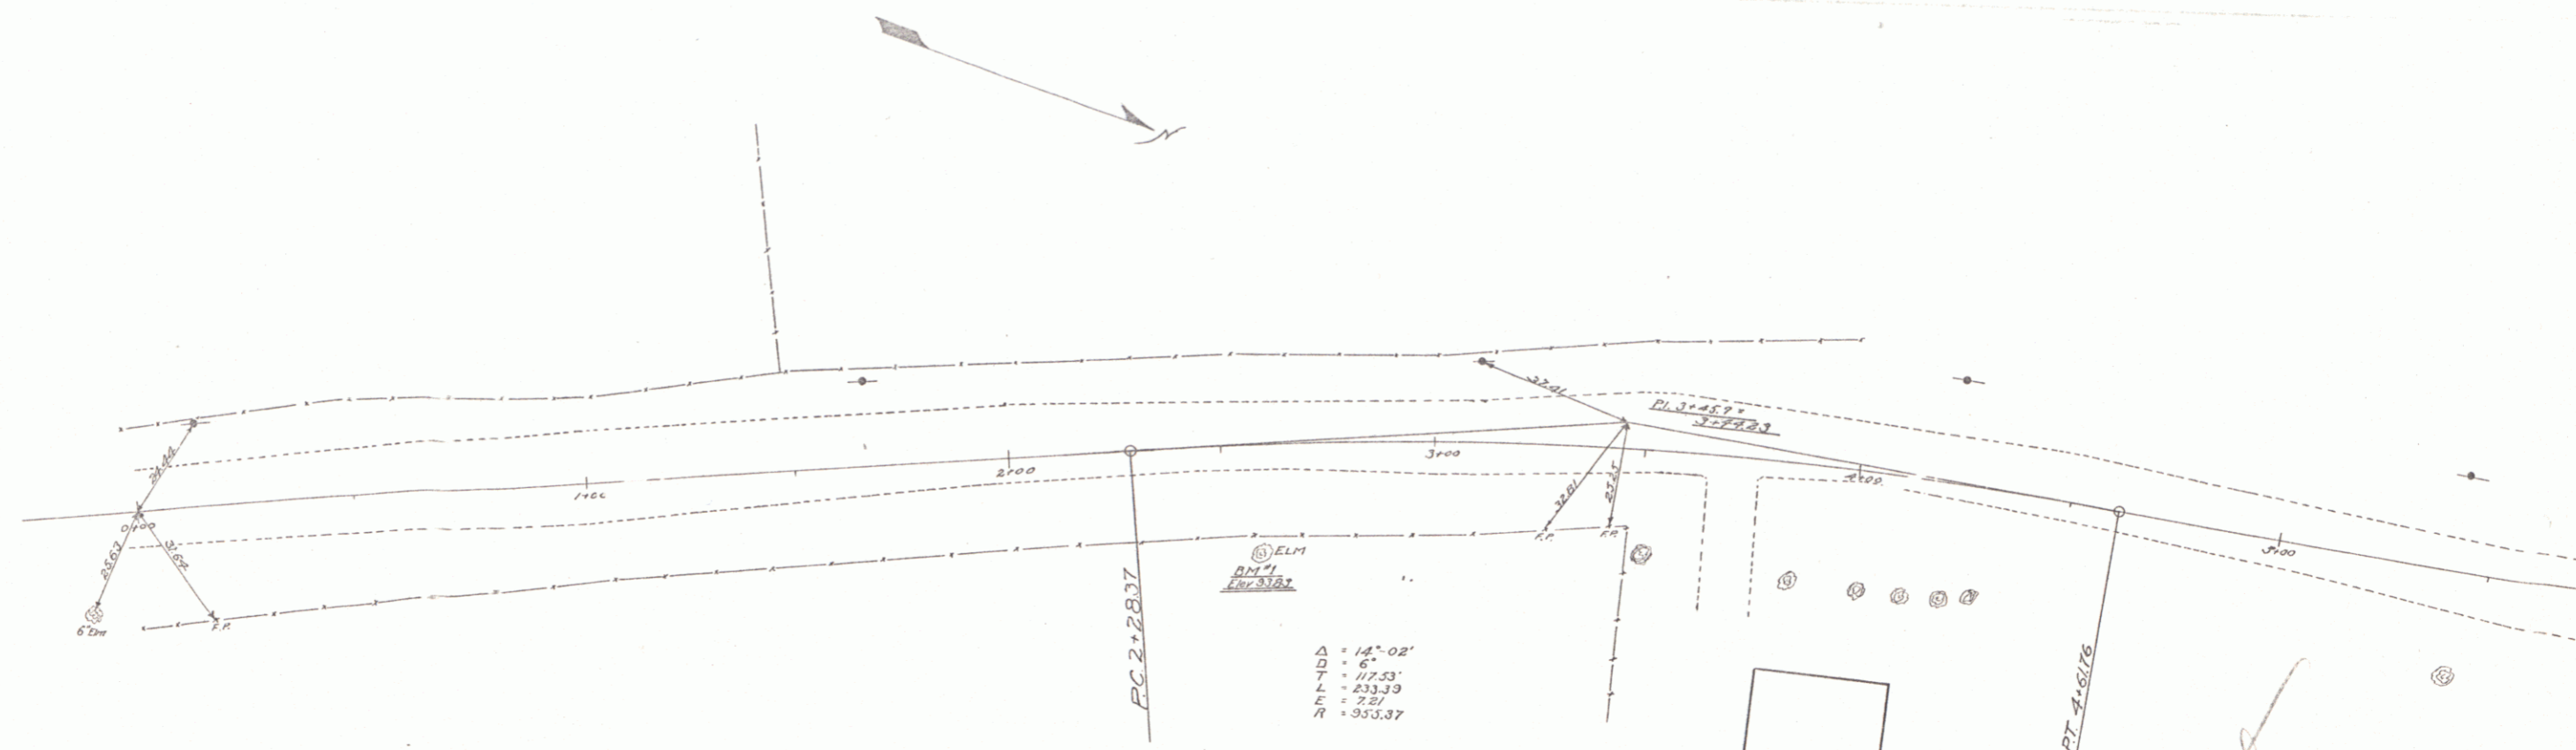


POOR ORIGINAL COPY

Contract

B.M. Nol. Spike in root of elm 24' right sta. 2+58 Elev. 93.83

110
100
90
80
70
60
50

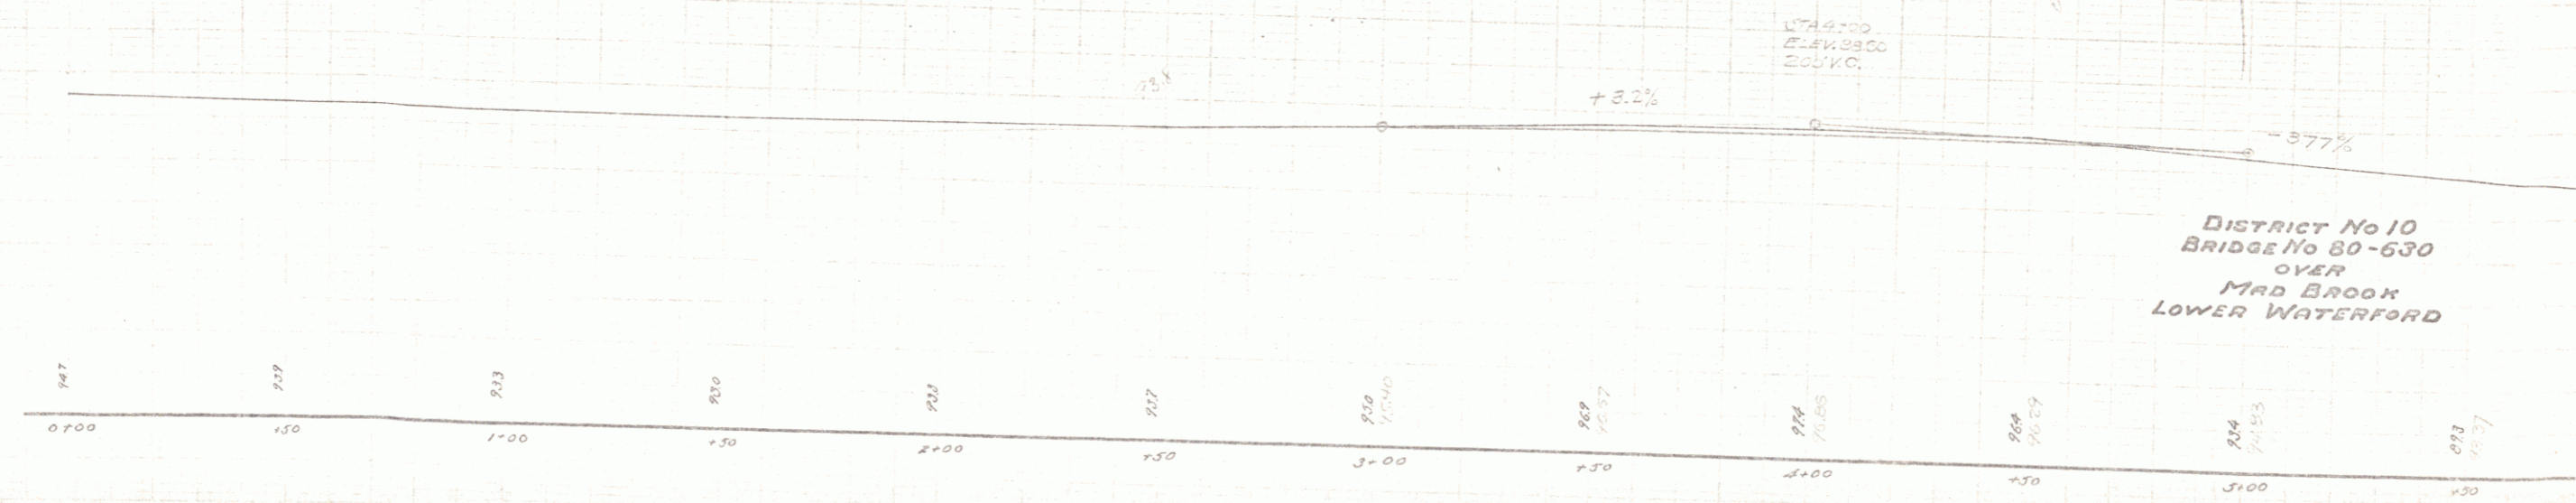

DISTRICT No 10
BRIDGE No 80-630
OVER
MAD BROOK
LOWER WATERFORD

SHEET 2

4