
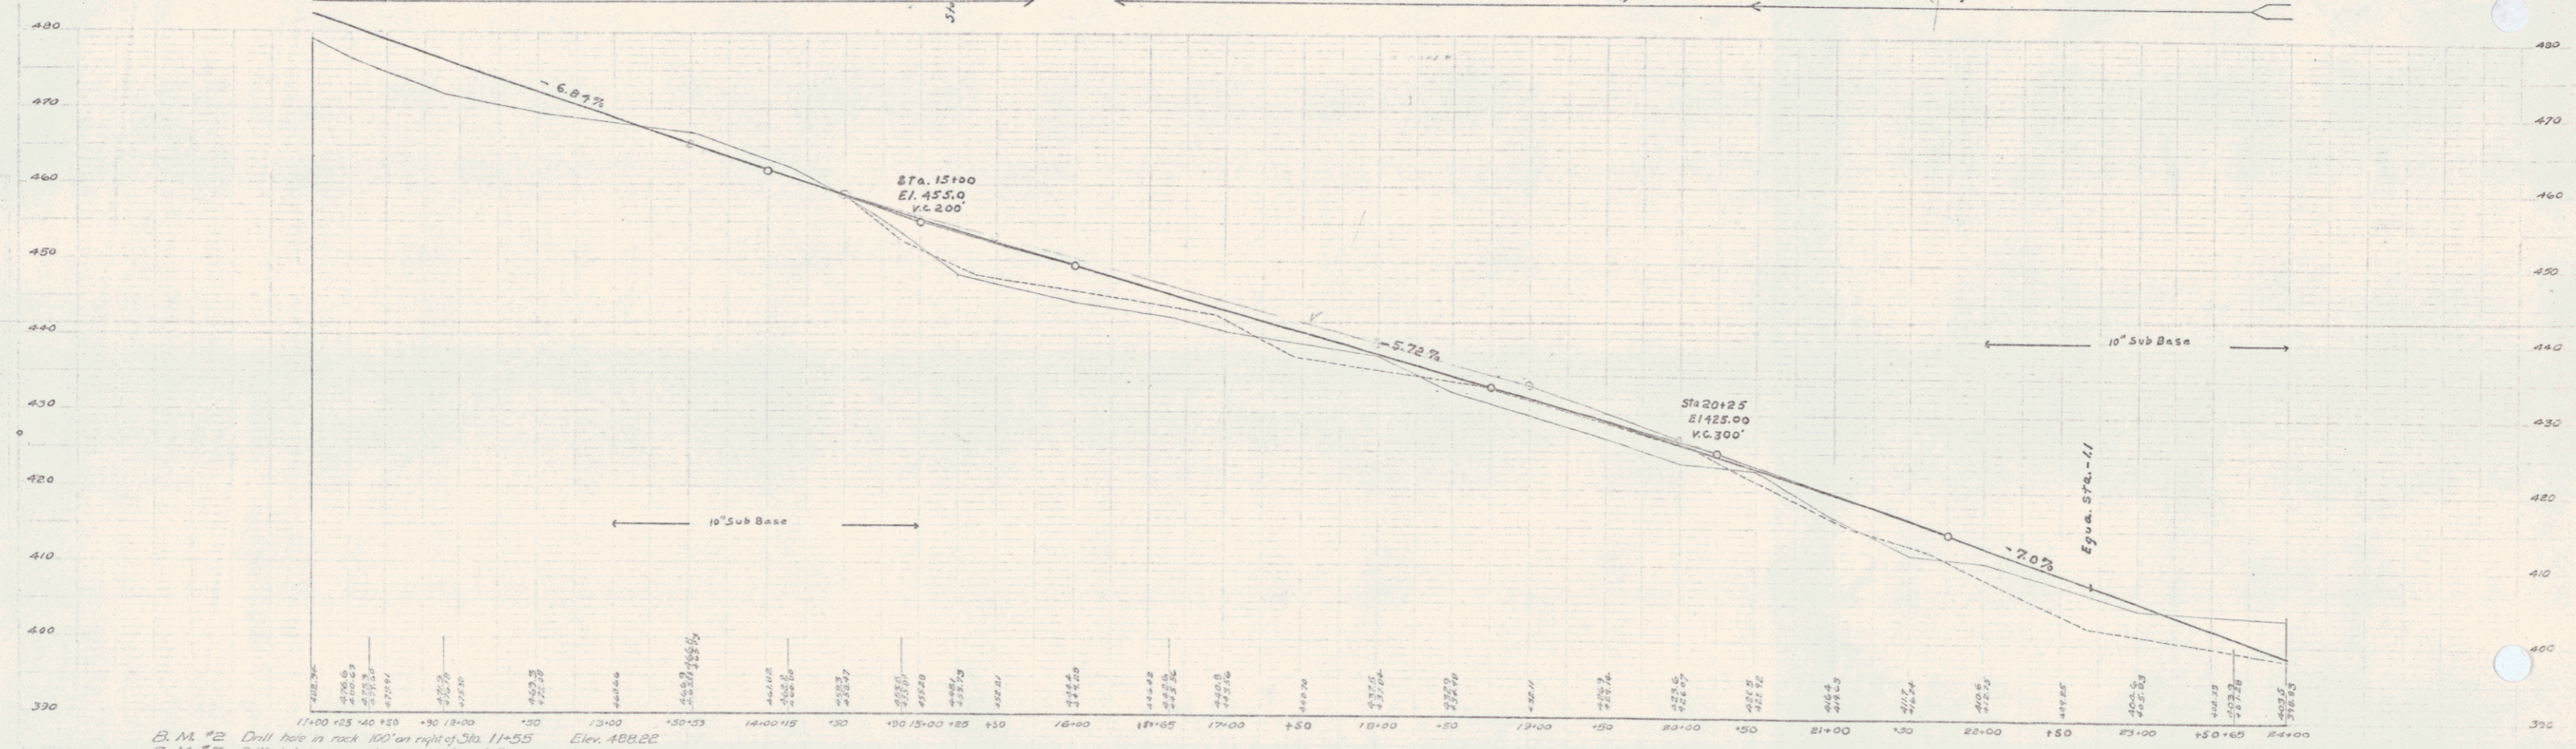


GUARD RAIL REQUIRED	NEW CULVERTS REQUIRED	SUB-BASE REQUIRED
ON LEFT		
Sta 15+05 to 16+25 Length 120ft.	Sta 15+25 2'x2' Concrete Culvert	Sta 13+00 to 15+00 Length 200ft.
- 19+38 - 19+62 - 24'	1-2'-4" Concrete 61 cu yds	- 22+00 - 24+00 - 200'
- 20+68 - 22+44 - 176'	1-2 1/2'-5" - 80 - -	
ON RIGHT		
Sta 15+05 to 16+25 Length 120ft.	Sta 19+50 18" Cor. I.P.	
- 19+38 - 19+62 - 24'	1-2 1/2'-5" Concrete 17 cu yds	
- 21+88 - 22+12 - 24'	Sta 22+00 18" Cor. I.P.	
	1-2 1/2'-5" Concrete 30 ft	
		16 cu yds
TOTAL THIS SHEET 480ft		

DESIGN NO.	STATE	DESIGN NO.	YEAR	SHEET NO.	TOTAL SHEETS
3	VT.	70 C	1927	4	22

Checked by: *Am. Stevens*  
 Examined by: *Am. Stevens*  
 11/10/28  
 2/17/29  
 AMSTERDAM  
 H. W. HERRICK  
 CIVIL ENGINEER

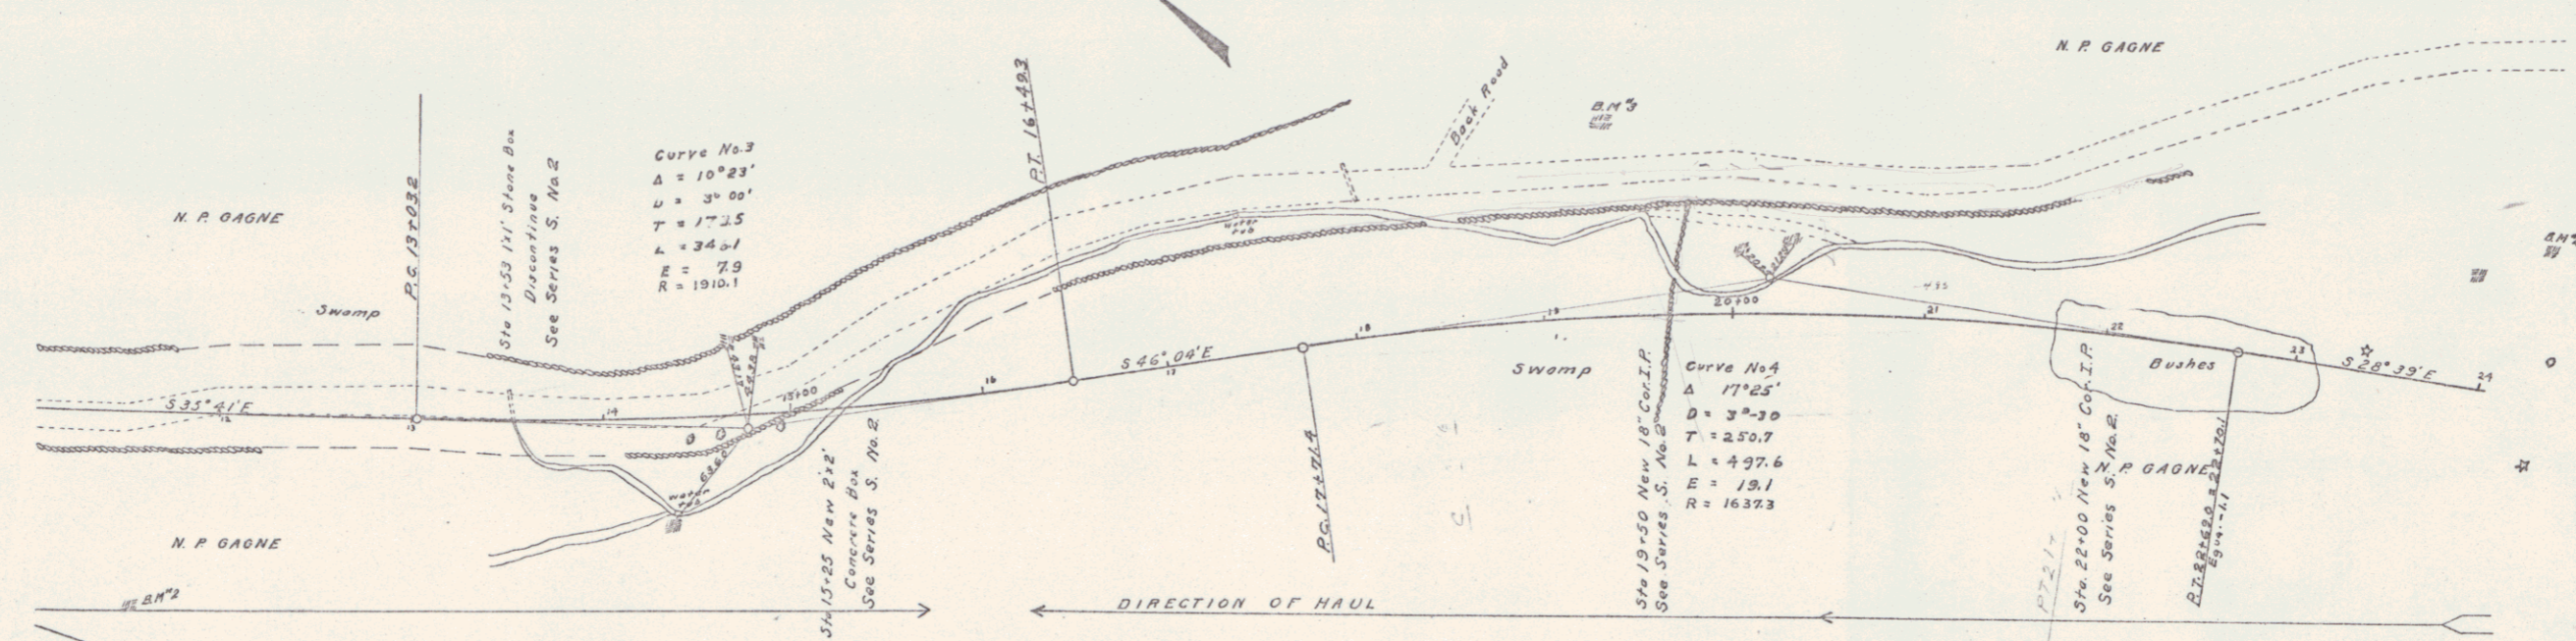

B.M. #2 Drill hole in rock 100' on right of Sta. 11+55 Elev. 488.22  
 B.M. #3 Drill hole in larger boulder 100' on left of Sta. 13+35 Elev. 439.66