

GUARD RAIL REQUIRED

ON LEFT
 Sta 25+00 to 30+12 Length 512 ft
 - 30+36 - 38+00 - 764 -
ON RIGHT
 Sta 25+08 to 26+12 Length 24 ft
 - 31+28 - 31+32 - 24 -
 - 35+08 - 36+12 - 24 -

NEW CULVERTS REQUIRED

Sta 26+00 18" Cor. I.P. 30 ft
 1-2 1/2-5 Concrete 16 cu yd
 Sta 31+40 2'x2' Concrete Culvert
 1-2-4 Concrete 8.1 cu yd
 1-2 1/2-5 Concrete 3.6 -
 TOTAL THIS SHEET 1328 ft
 Sta 36+00 18" Cor. I.P. 20 ft
 1-2 1/2-5 Concrete 1.5 cu yd


SUB-BASE REQUIRED

Sta 24+00 to 25+00 150 ft

NO.	DATE	BY	CHKD.	SCALE	SHEET	TOTAL
9	VT	20 C	7/22/27	3	22	

Checked by: M. S. Stevens
 Date: 11/18/22

Checked by: M. S. Stevens
 Date: 11/18/22

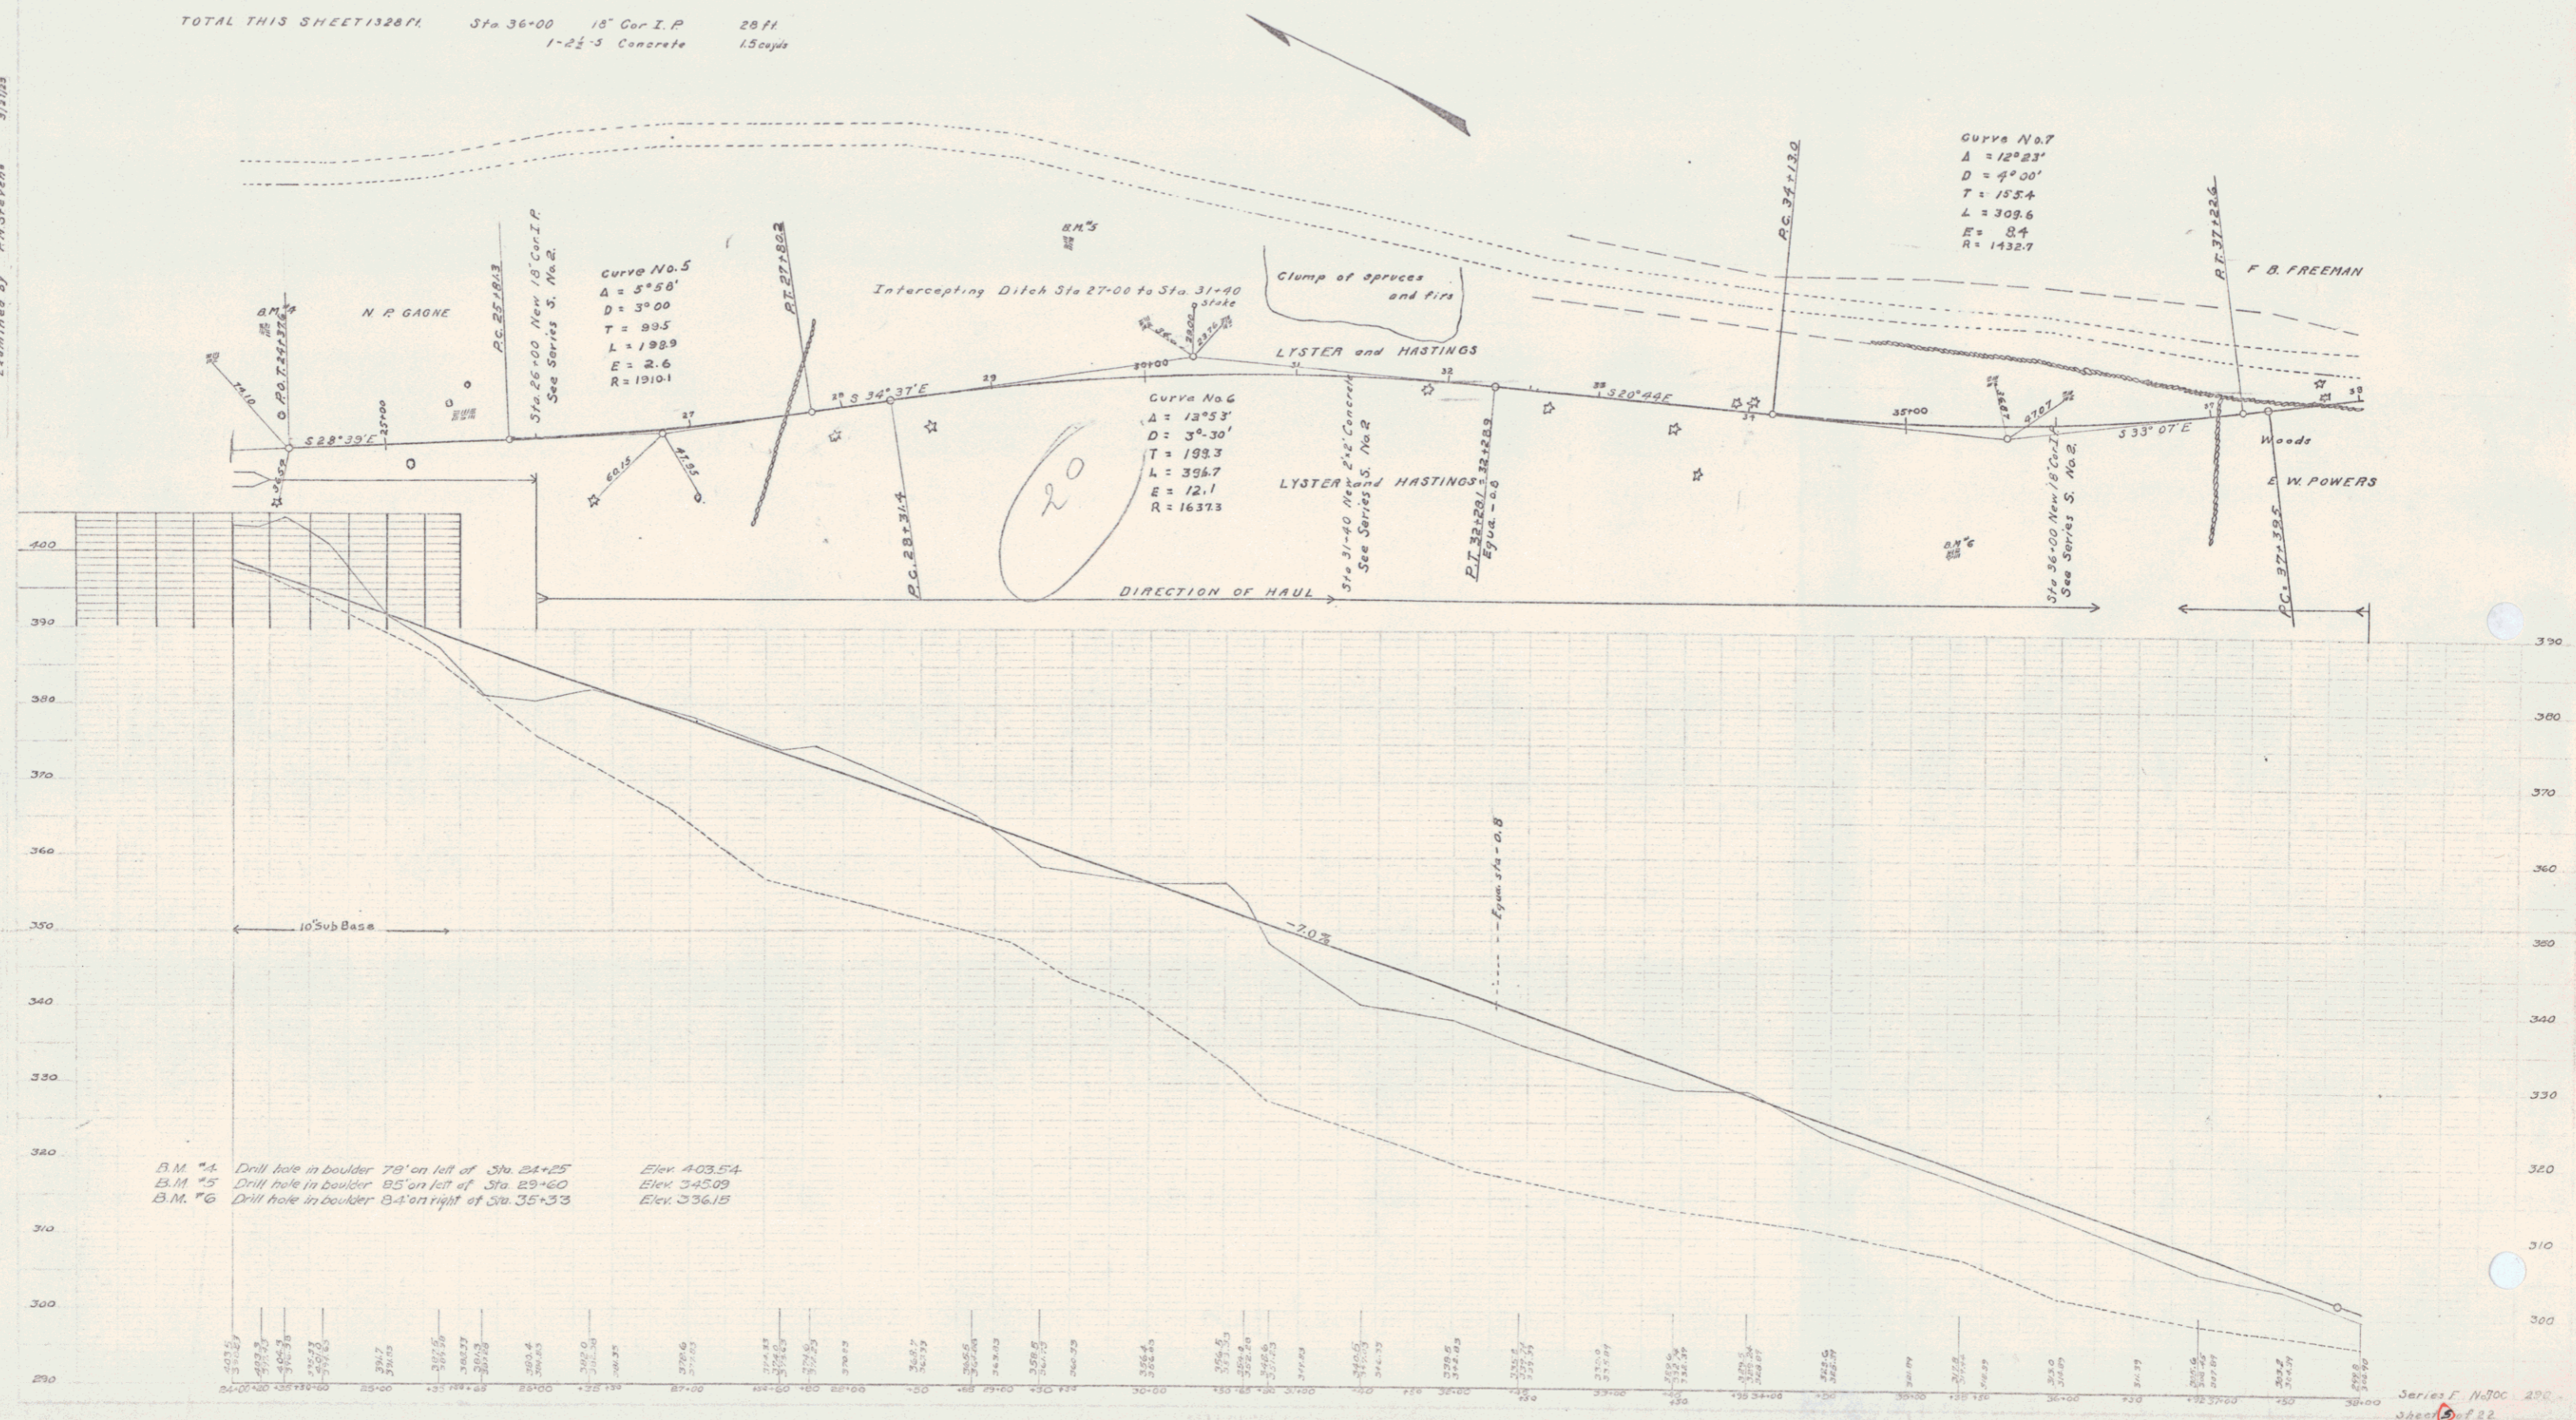

B.M. #4 Drill hole in boulder 70' on left of Sta 24+25 Elev 403.54
 B.M. #5 Drill hole in boulder 85' on left of Sta 29+60 Elev 345.09
 B.M. #6 Drill hole in boulder 84' on right of Sta 35+33 Elev 336.15