



BABBETT
 CIVIL ENGINEER
 1934
 1934

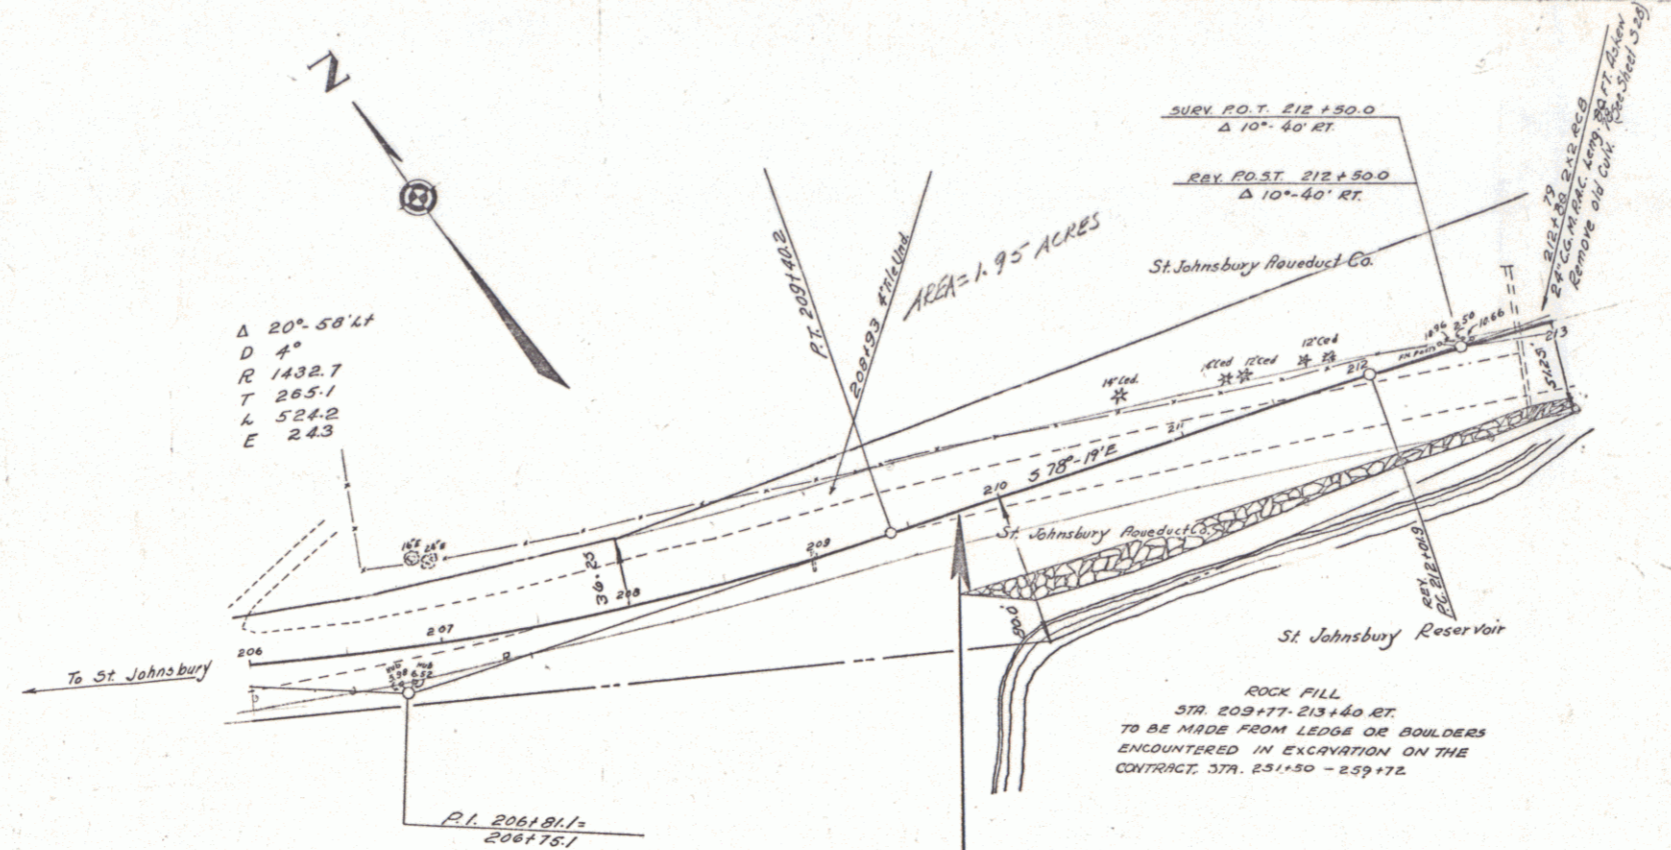

NOTE: GUARD RAIL NOW IN PLACE ON THE PROJECT TO BECOME THE PROPERTY OF THE STATE.

FED. ROAD DIST. NO.	STATE	PROJ. NO.	SHEET NO.	TOTAL SHEETS
70A	VT	1938	4	36

CONTRACT 2

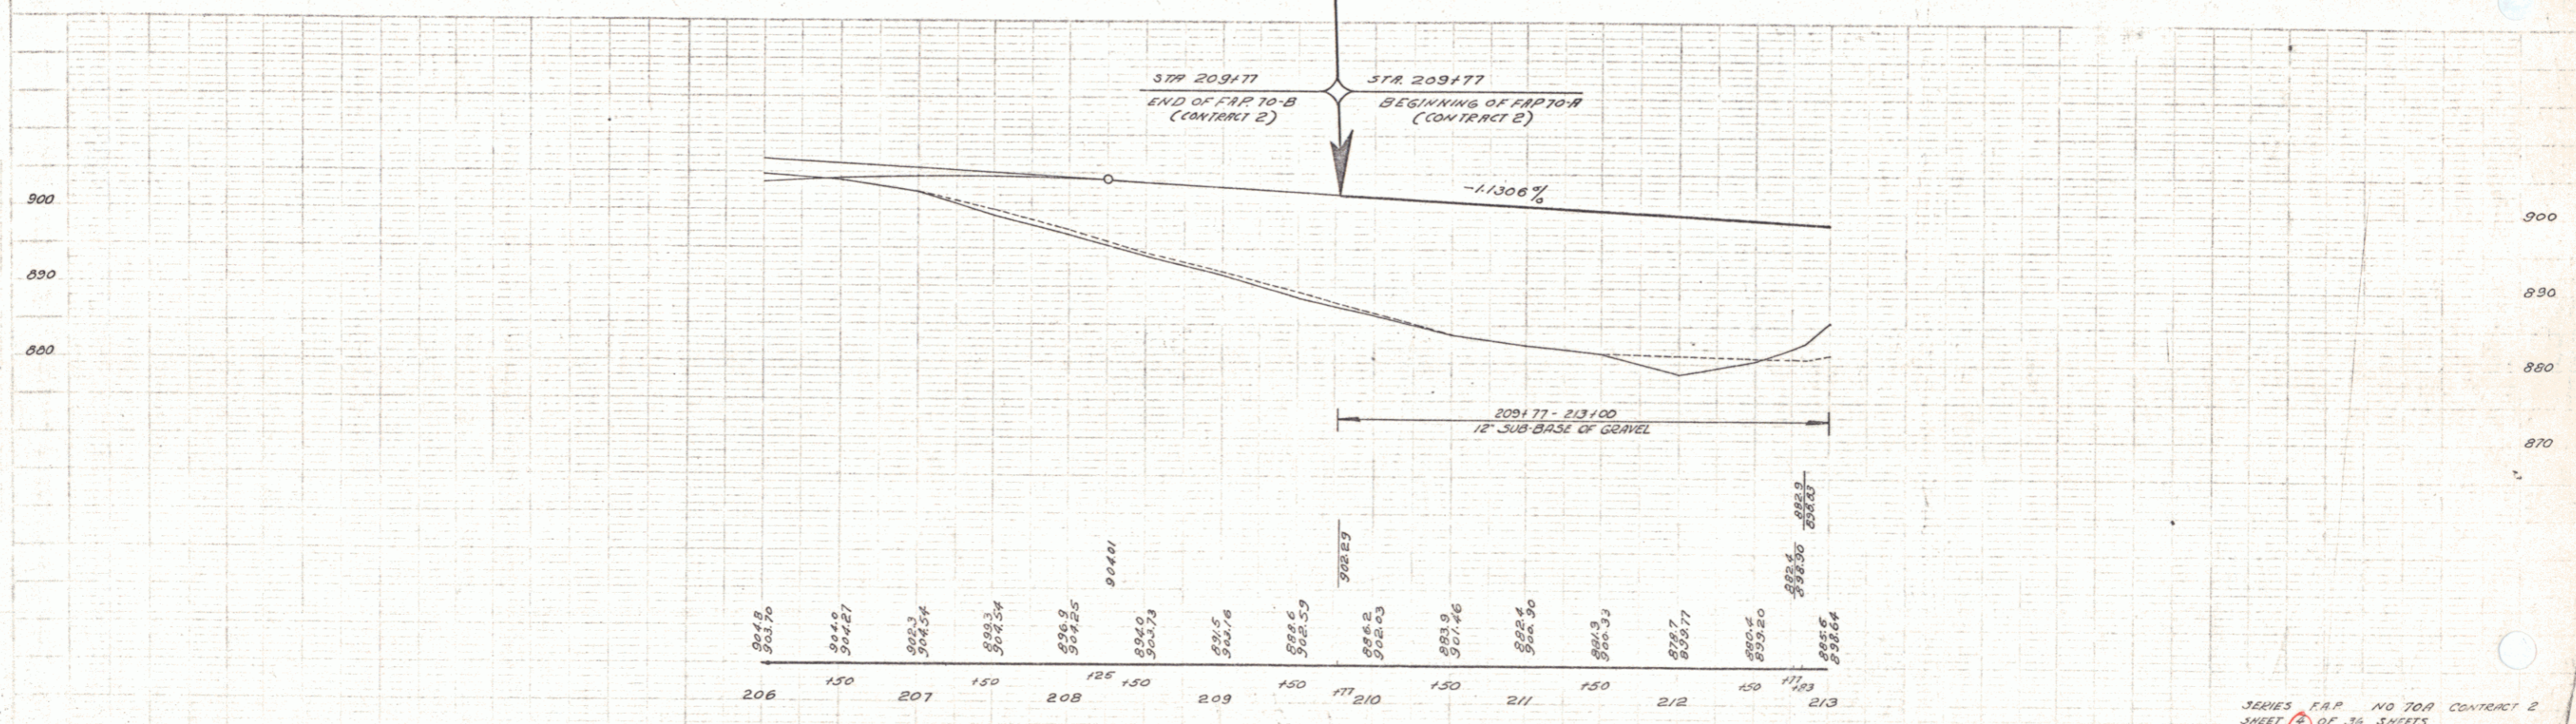

SERIES F.R.P. NO 70A CONTRACT 2
 SHEET 4 OF 36 SHEETS