


PROTECTION OF RAILROAD GRADE CROSSING STA. 249+05.2. When construction operations are to be performed in the immediate vicinity of this crossing, the railroad officials shall be notified at least 24 hours in advance of commencement operations and the contractor shall provide flagmen at the site of said construction operations. The type, number of, and hours of duty of said flagmen shall meet the approval of the railroad officials. No compensation shall be paid the contractor for the necessary flagmen.

PARCEL	INSTRUMENT	DATE	GRANTOR	GRANTEE	RECORDED ORWELL	REMARKS
A	W.D.O.E.	11-20-41	MRS. EDMUND PRESEAU	ST. OF VT.	BOOK 26 PAGE 349	12-12-41
B.C.	G.M.C. (M) WARE	7-15-42	J.C. THORNTON	ST. OF VT.	BOOK 26 PAGE 409	7-18-42

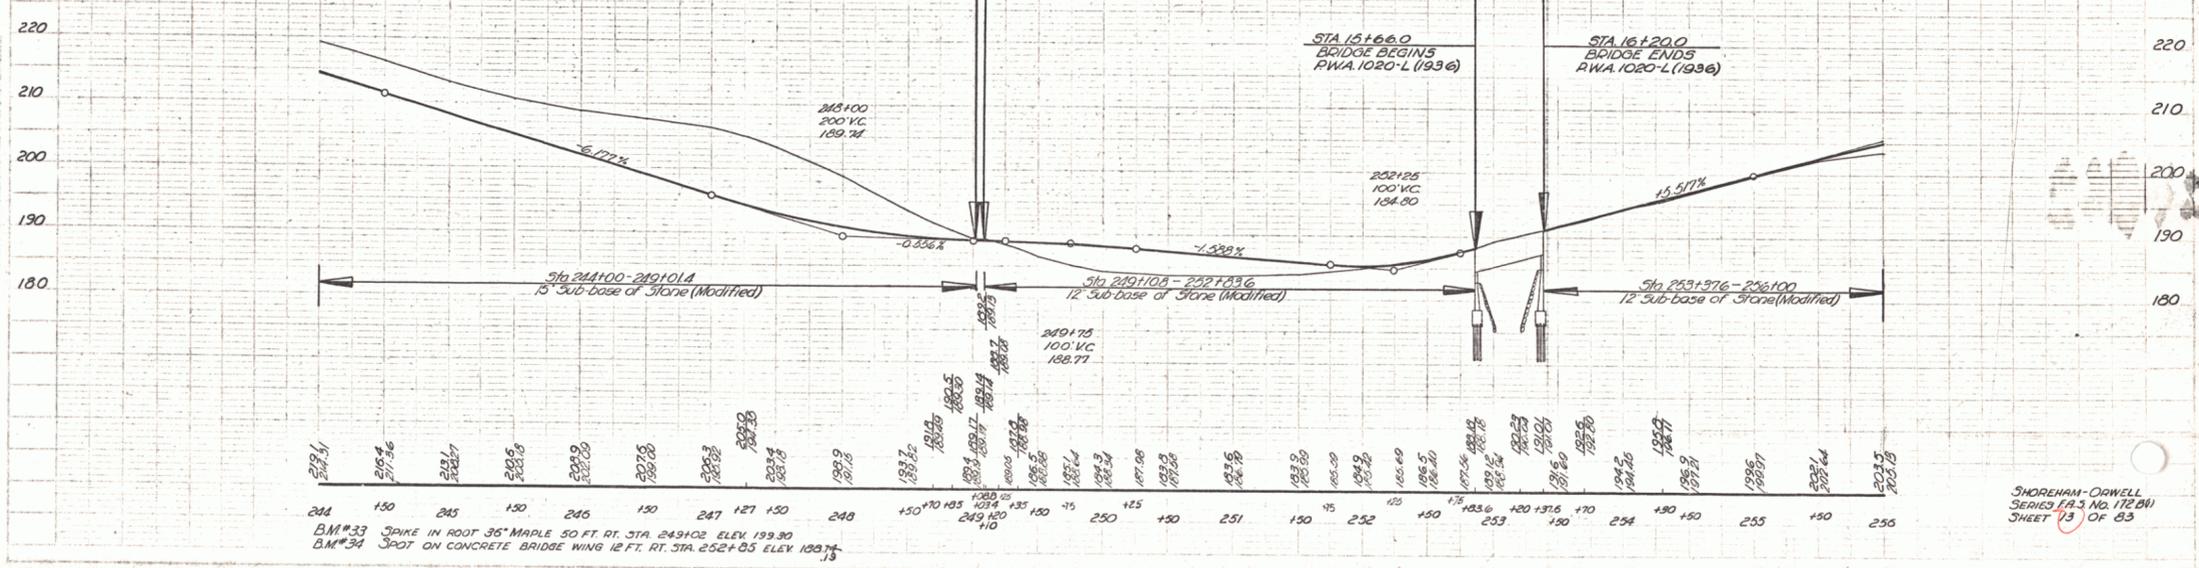

BM#33 SPIKE IN ROOT 36' MAPLE 50 FT. RT. STA. 249+02 ELEV. 199.30
 BM#34 SPOT ON CONCRETE BRIDGE WING 12 FT. RT. STA. 252+05 ELEV. 198.75