


| PARCEL | INSTRUMENT | DATE     | GRANTOR          | GRANTEE    | RECORDED ORWELL  | REMARKS  |
|--------|------------|----------|------------------|------------|------------------|----------|
| A      | W.D.O.E.   | 12-9-41  | GEORGE B. WRIGHT | ST. OF VT. | BOOK 26 PAGE 346 | 12-12-41 |
| B      | W.D.O.E.   | 11-20-41 | ALFRED BOURDEAU  | ST. OF VT. | BOOK 26 PAGE 352 | 12-12-41 |

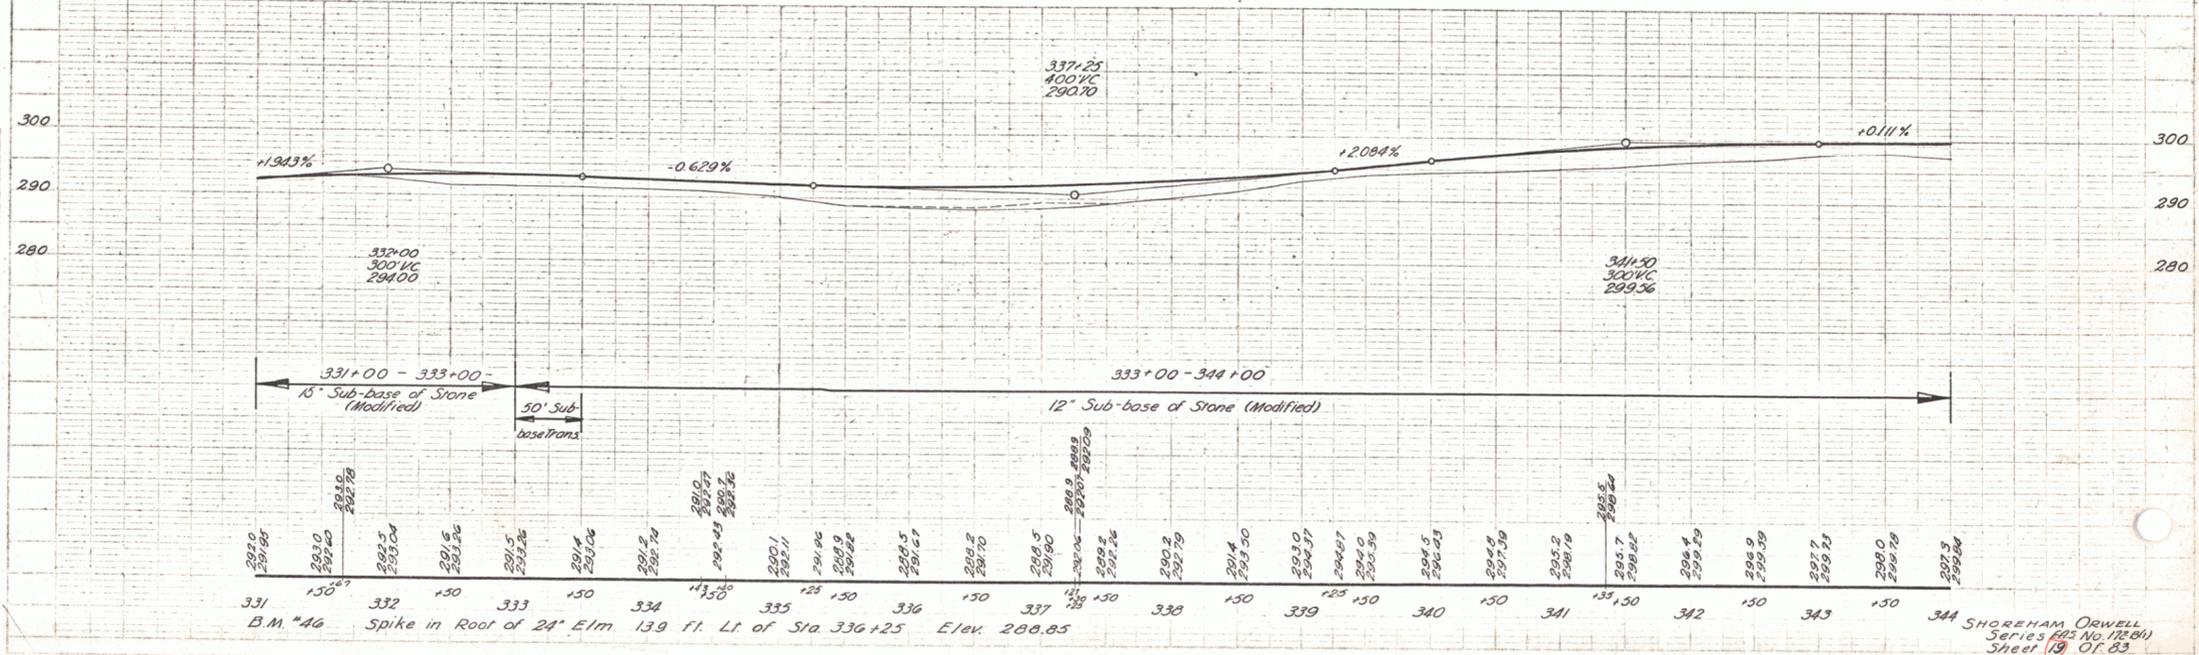

PLAN  
 SCALE  
 1" = 40'

PROFILE  
 SCALE  
 1" = 10'