

REMOVAL OF PRESENT SUPERSTRUCTURE  
STA. 25105.0


Three Cable Guard Rail w/ Wood Posts  
LT 24+00 - 25+60 RT 24+38 - 25+50

Removal and Disposal of Present Guard Rail  
LT 23+76 - 24+71 RT 23+94 - 24+71  
25+35 - 26+44 25+35 - 26+44


STONE FILL FOR SLOPE PROTECTION (LIGHT TYPE)  
LT RT

PLAN  
DATE: 8/28/82  
BY: J. J. [unclear]  
CHECKED: [unclear]  
NO. [unclear]

PROFILE  
DATE: 8/28/82  
BY: J. J. [unclear]  
CHECKED: [unclear]  
NO. [unclear]

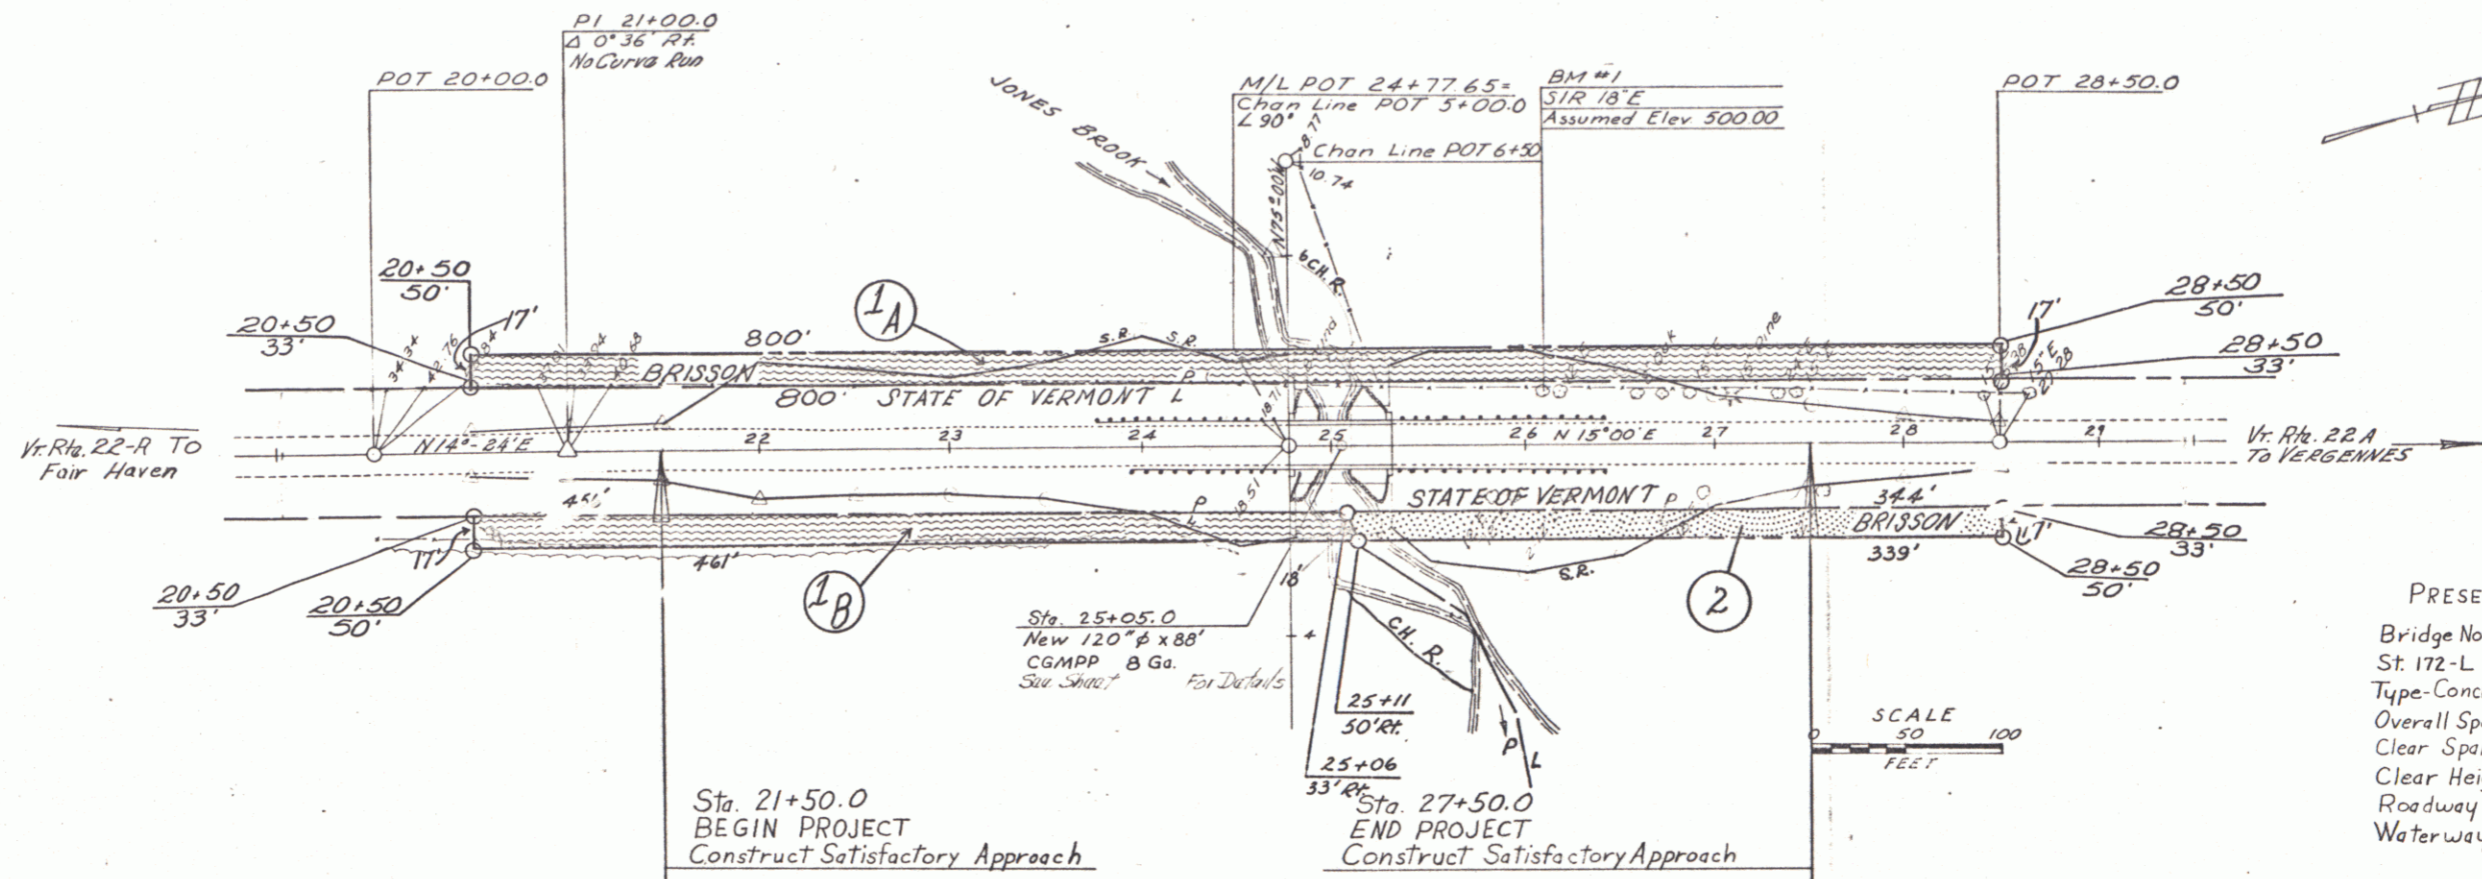

PRESENT BRIDGE DATA  
 Bridge No. 15 Built 1938  
 St. 172-L  
 Type-Concrete T Beam cc  
 Overall Span Sta 24+77.7 to Sta 25+31.4  
 Clear Span 50.0'  
 Clear Height 8.5'  
 Roadway Width 22'  
 Waterway 190"

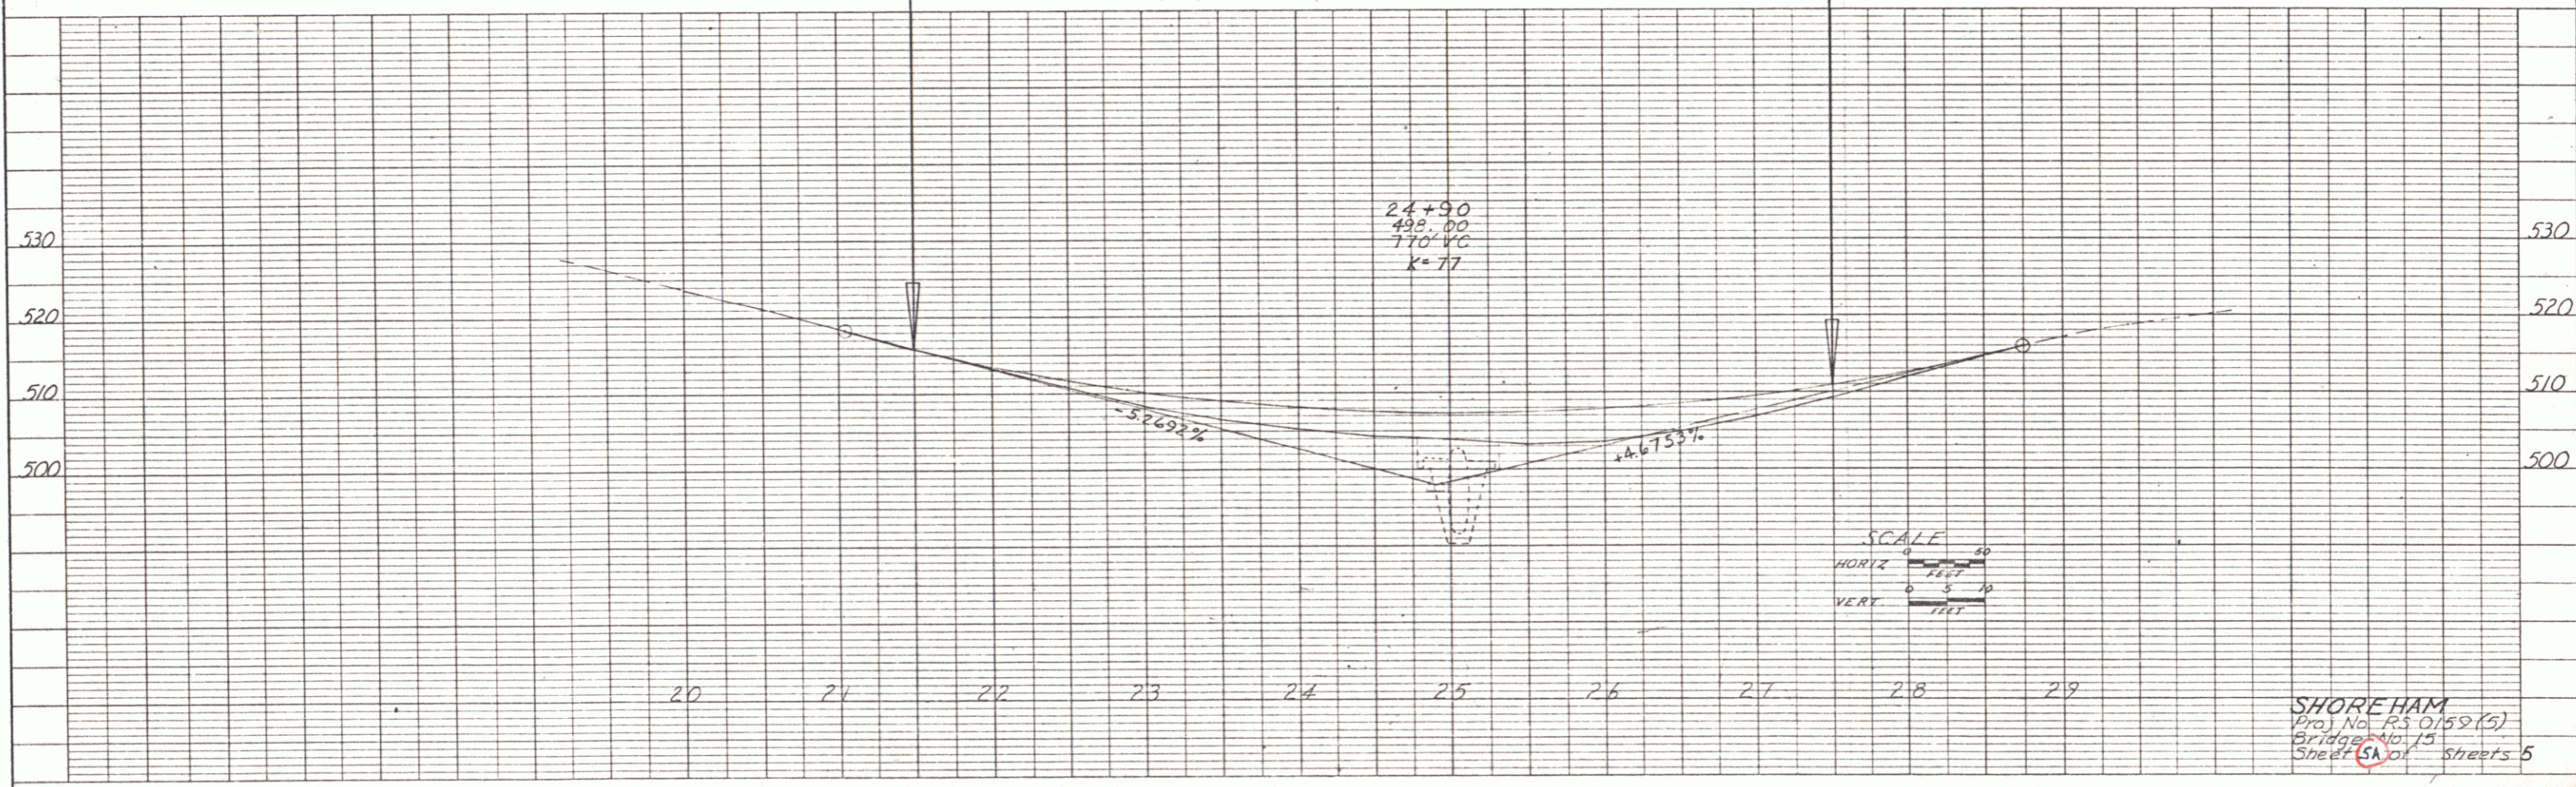

SHOREHAM  
 Proj. No. RS 0159 (5)  
 Bridge No. 15  
 Sheet SA of Sheets 5