



PLAN  
 J.B. WOOD-GILMAN  
 W. Gilman  
 Brattle - Gilson  
 No. 103  
 11/10/38  
 J.C. Bailey  
 May 38

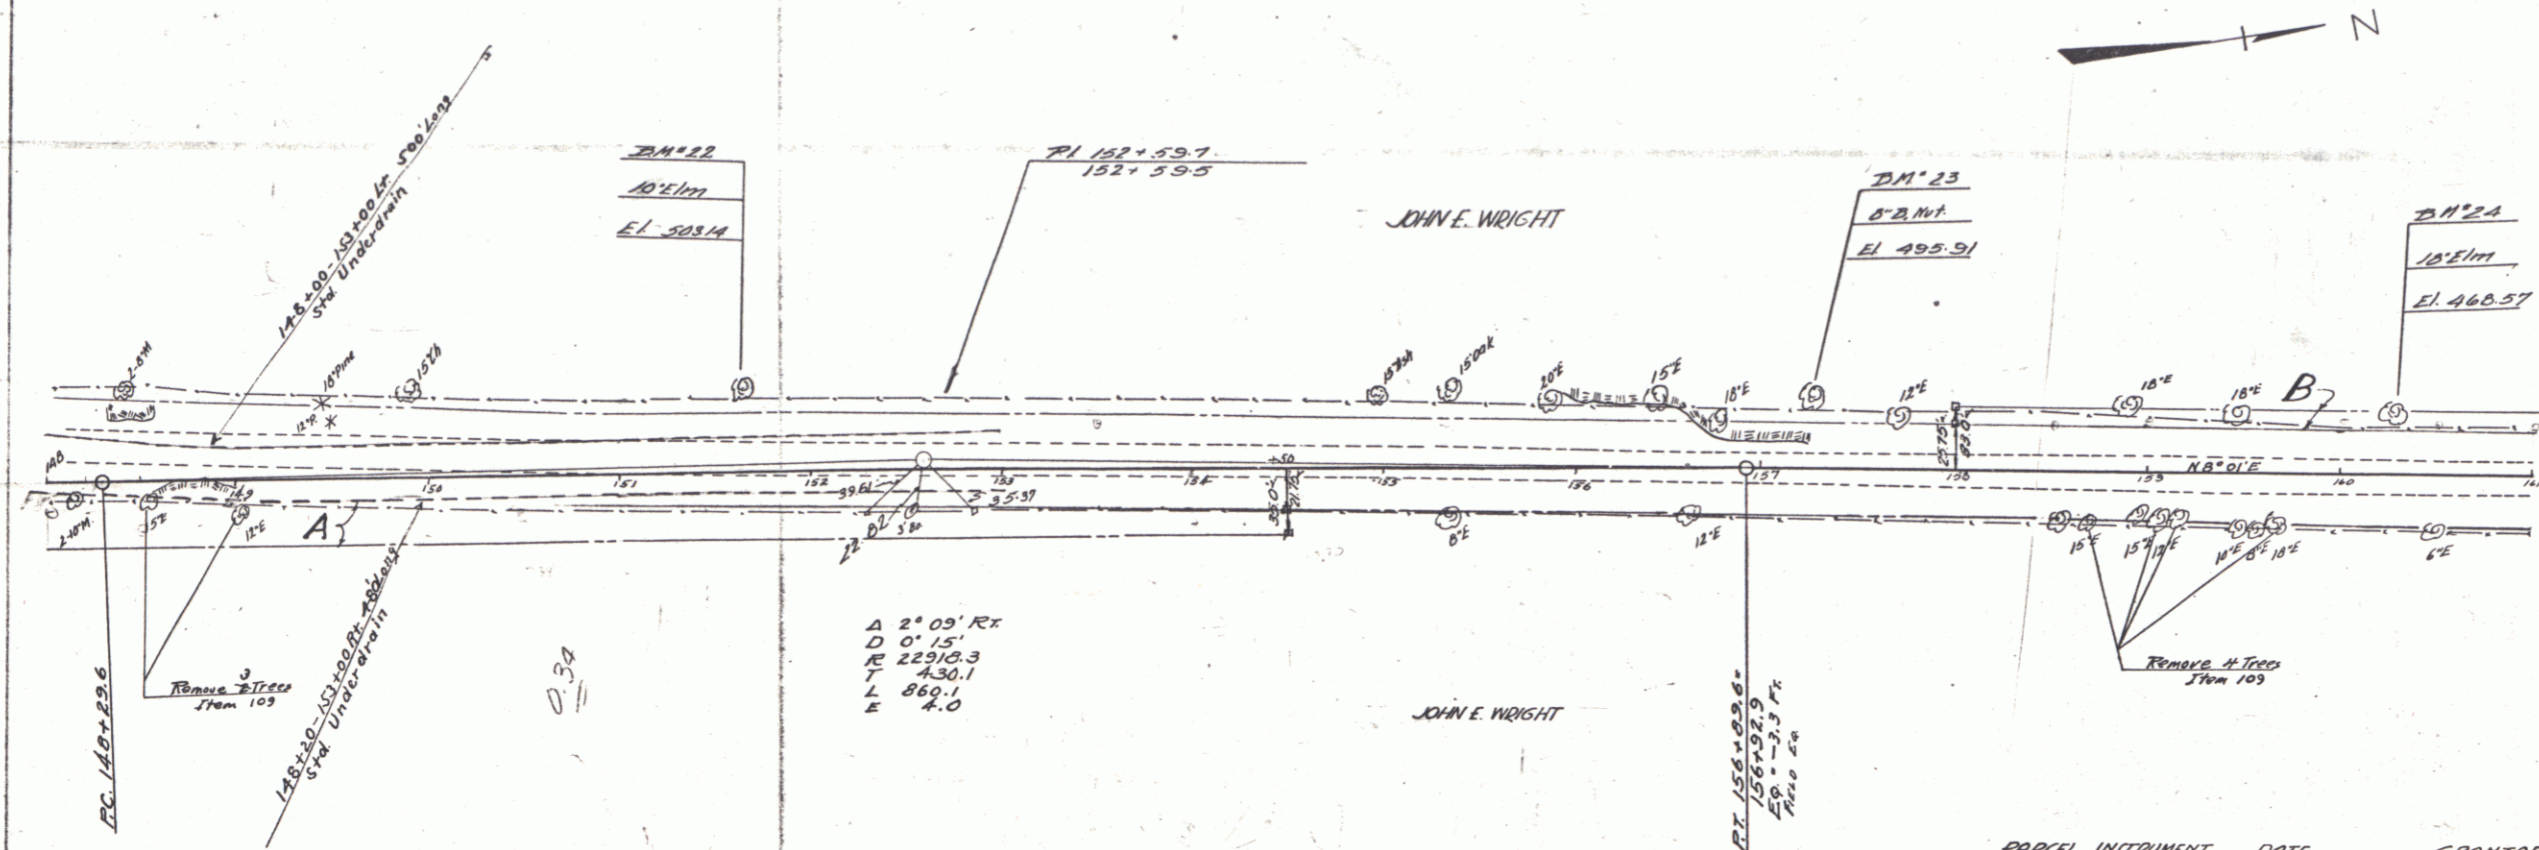

PARCEL	INSTRUMENT	DATE	GRANTOR	GRANTEE	RECORDED	REMARKS
A-B	V.D	9-7-38	JOHN E. & LOIS WRIGHT	ST. OF VT.	BRK 30 PREP. DATE 220-21-22 9-16-38	

PROFILE  
 J.B. WOOD-GILMAN  
 W. Gilman  
 Brattle - Gilson  
 No. 103  
 11/10/38  
 J.C. Bailey  
 May 38

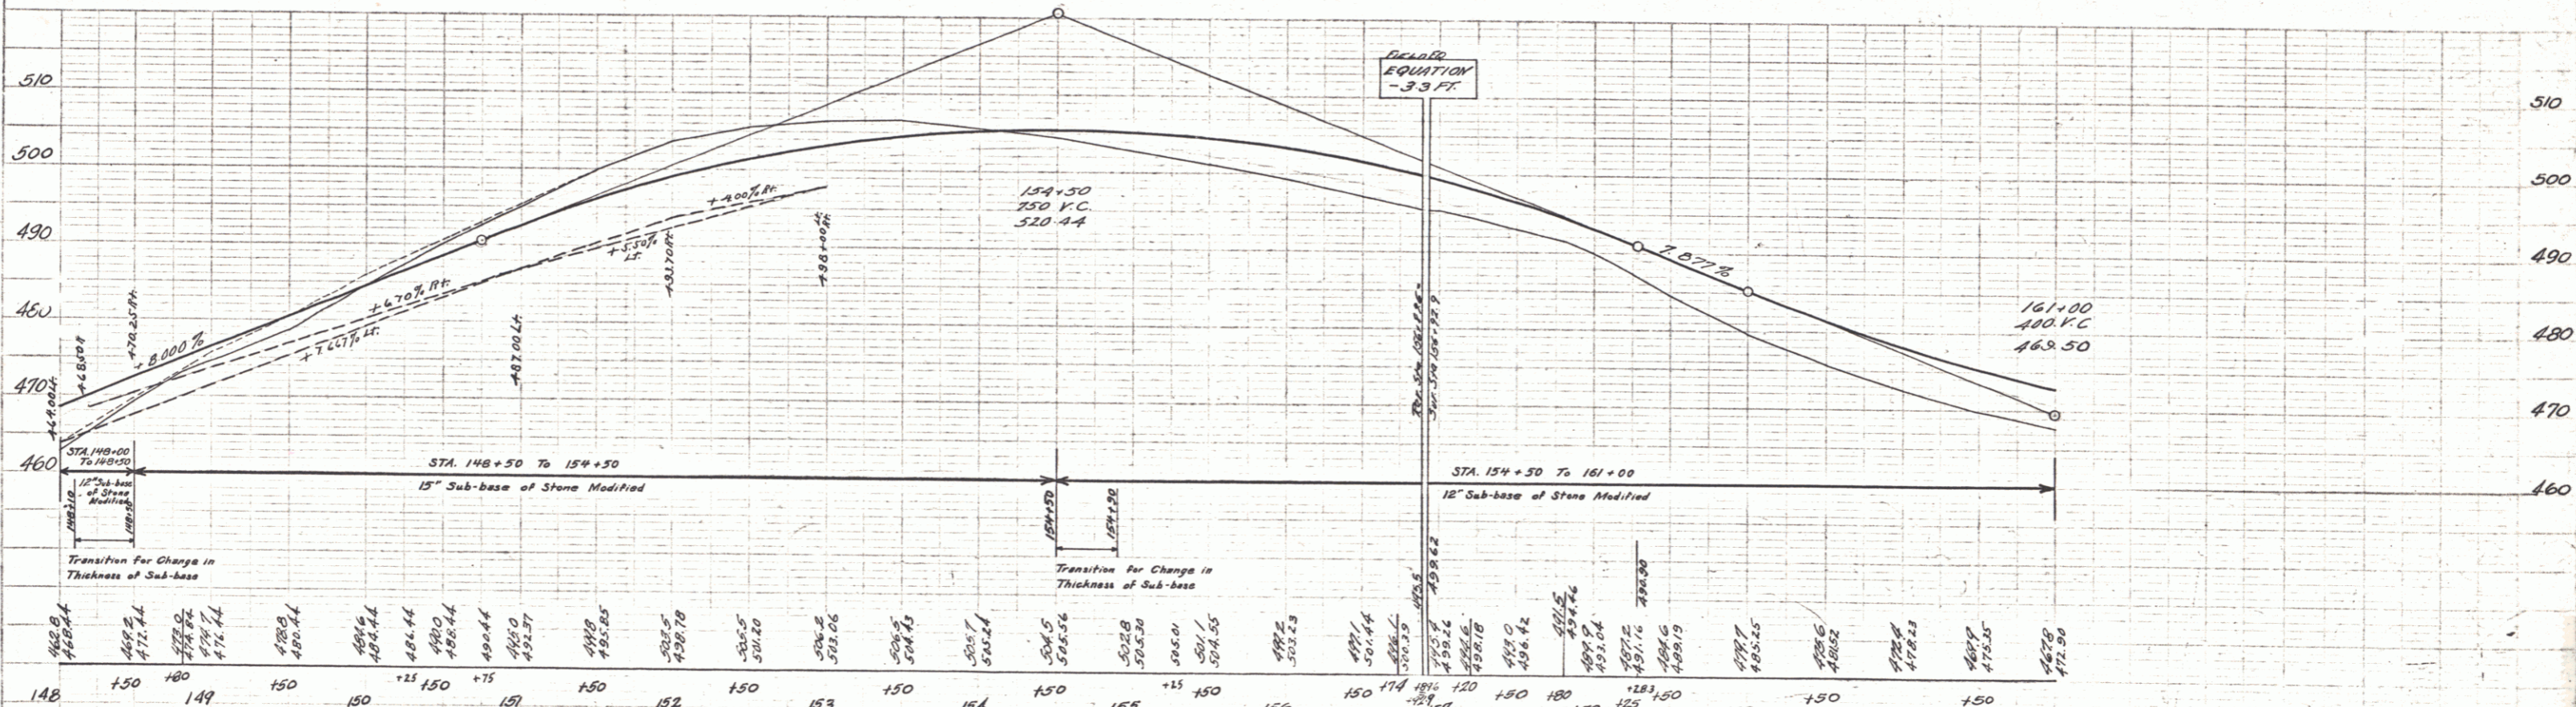

BM #22 SPIKE IN ROOT 18" ELM 36.5 FT. LT. STA 151+42 ELEV. 503.14  
 BM #23 SPIKE IN ROOT 8" BUTTERNUT 30 FT. LT. STA 157+23 ELEV. 495.91  
 BM #24 SPIKE IN ROOT 18" ELM 24 FT. LT. STA. 160+25 ELEV. 466.57

Shoreham Bridgeport  
 SERIES FAS No 18-B(1)  
 SHEET 6 OF 67